


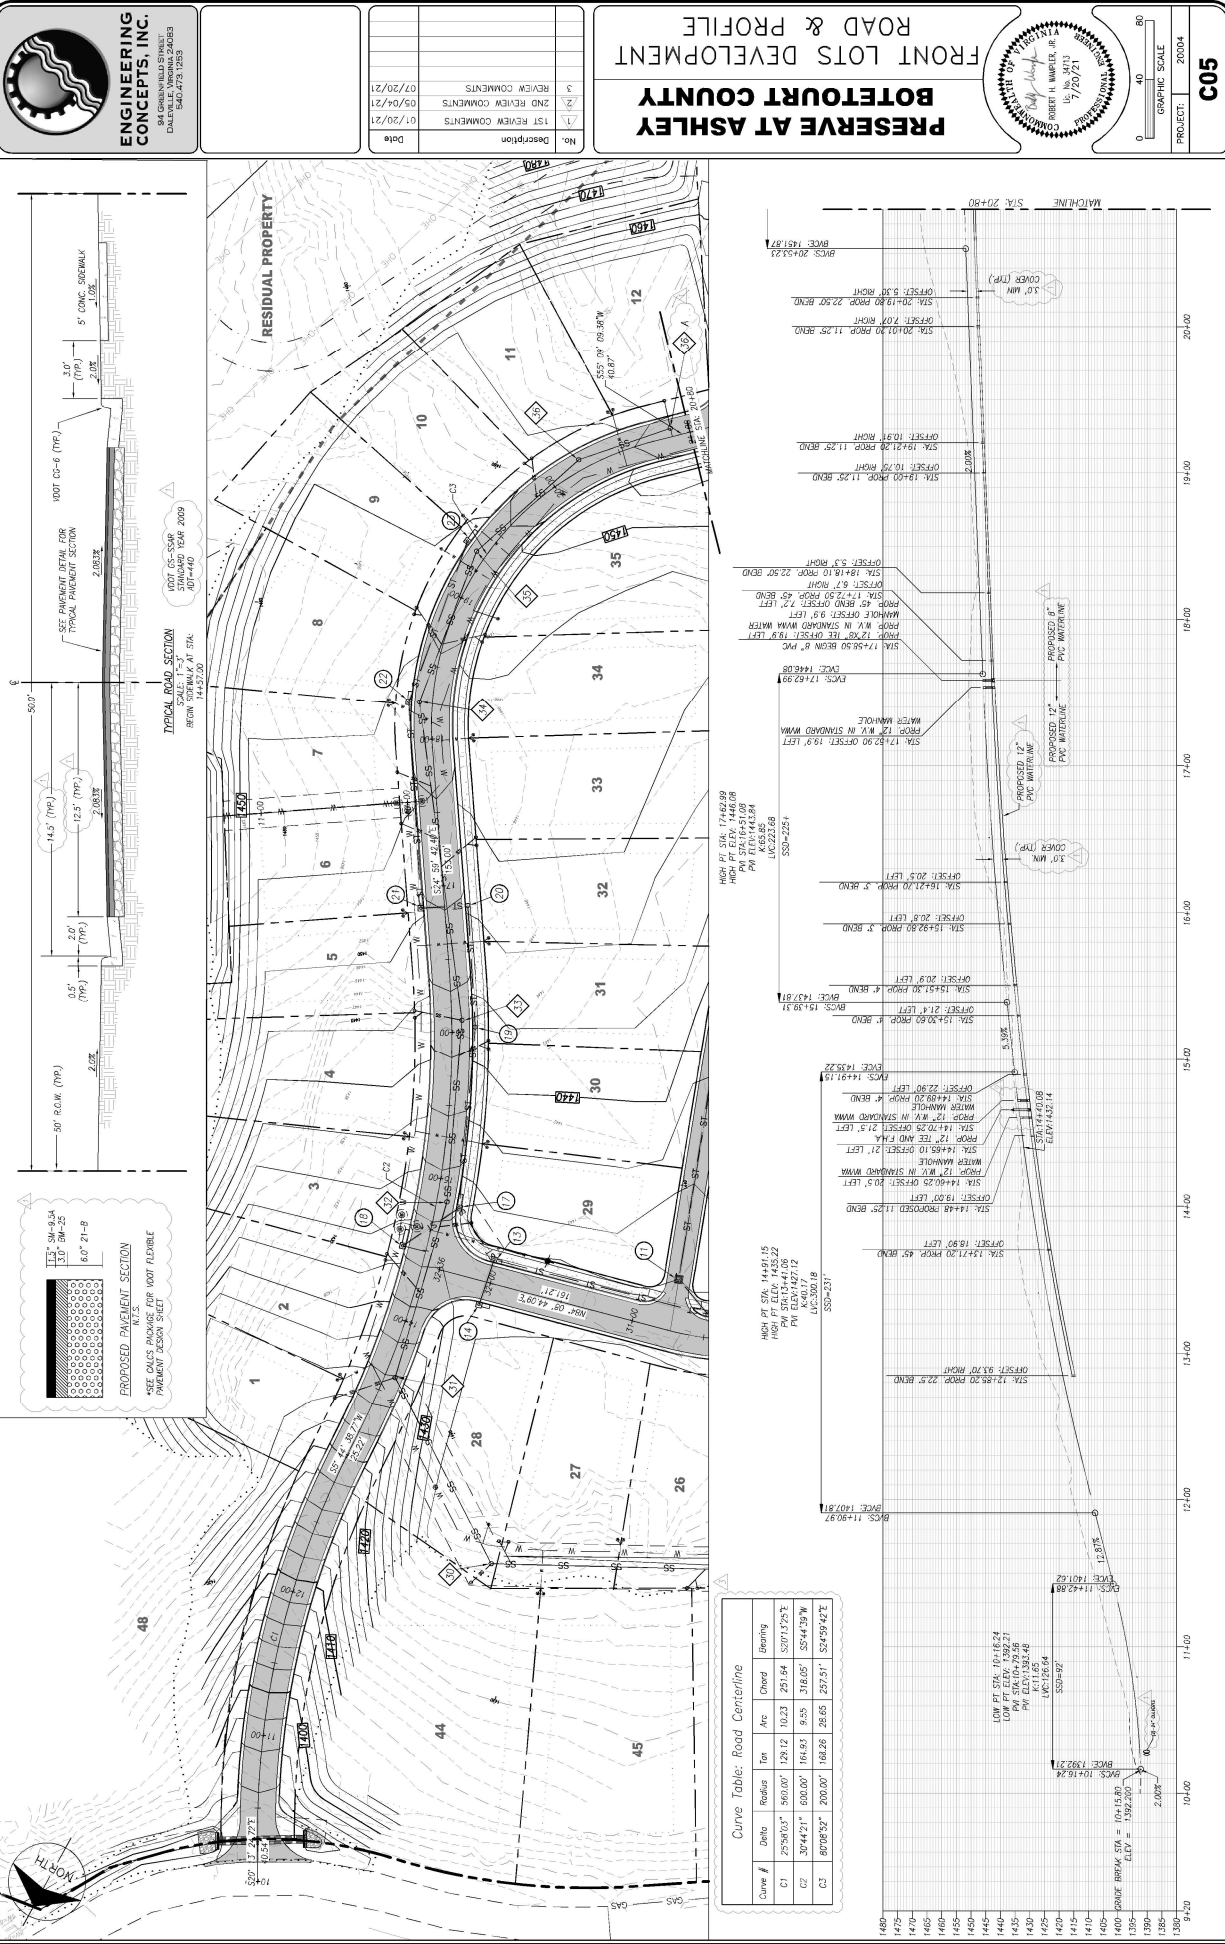

This document, together with the concepts and designs presented herein, are an instrument of service, and are prepared solely for the specific purpose and client for which it was prepared. It is intended only for the specific purpose and client for which it was prepared. It is not to be used for any other purpose without the written consent of Engineering Concepts, Inc. and without liability to Engineering Concepts, Inc.



**ENGINEERING
CONCEPTS, INC.**
84 CROWNFIELD STREET
DALEVILLE, VIRGINIA 22083
540-473-1255

No.	Description	Date
1	1ST REVIEW COMMENTS	07/20/21
2	2ND REVIEW COMMENTS	09/04/21
3	REVIEW COMMENTS	07/20/21

No.	Description	Date
1	1ST REVIEW COMMENTS	07/20/21
2	2ND REVIEW COMMENTS	09/04/21
3	REVIEW COMMENTS	07/20/21

PRESERVE AT ASHLEY
BOTETOURT COUNTY
FRONT LOTS DEVELOPMENT
ROAD & PROFILE



C05
PROJECT: 20004
GRAPHIC SCALE: 0 40 80
DATE: 07/20/21