


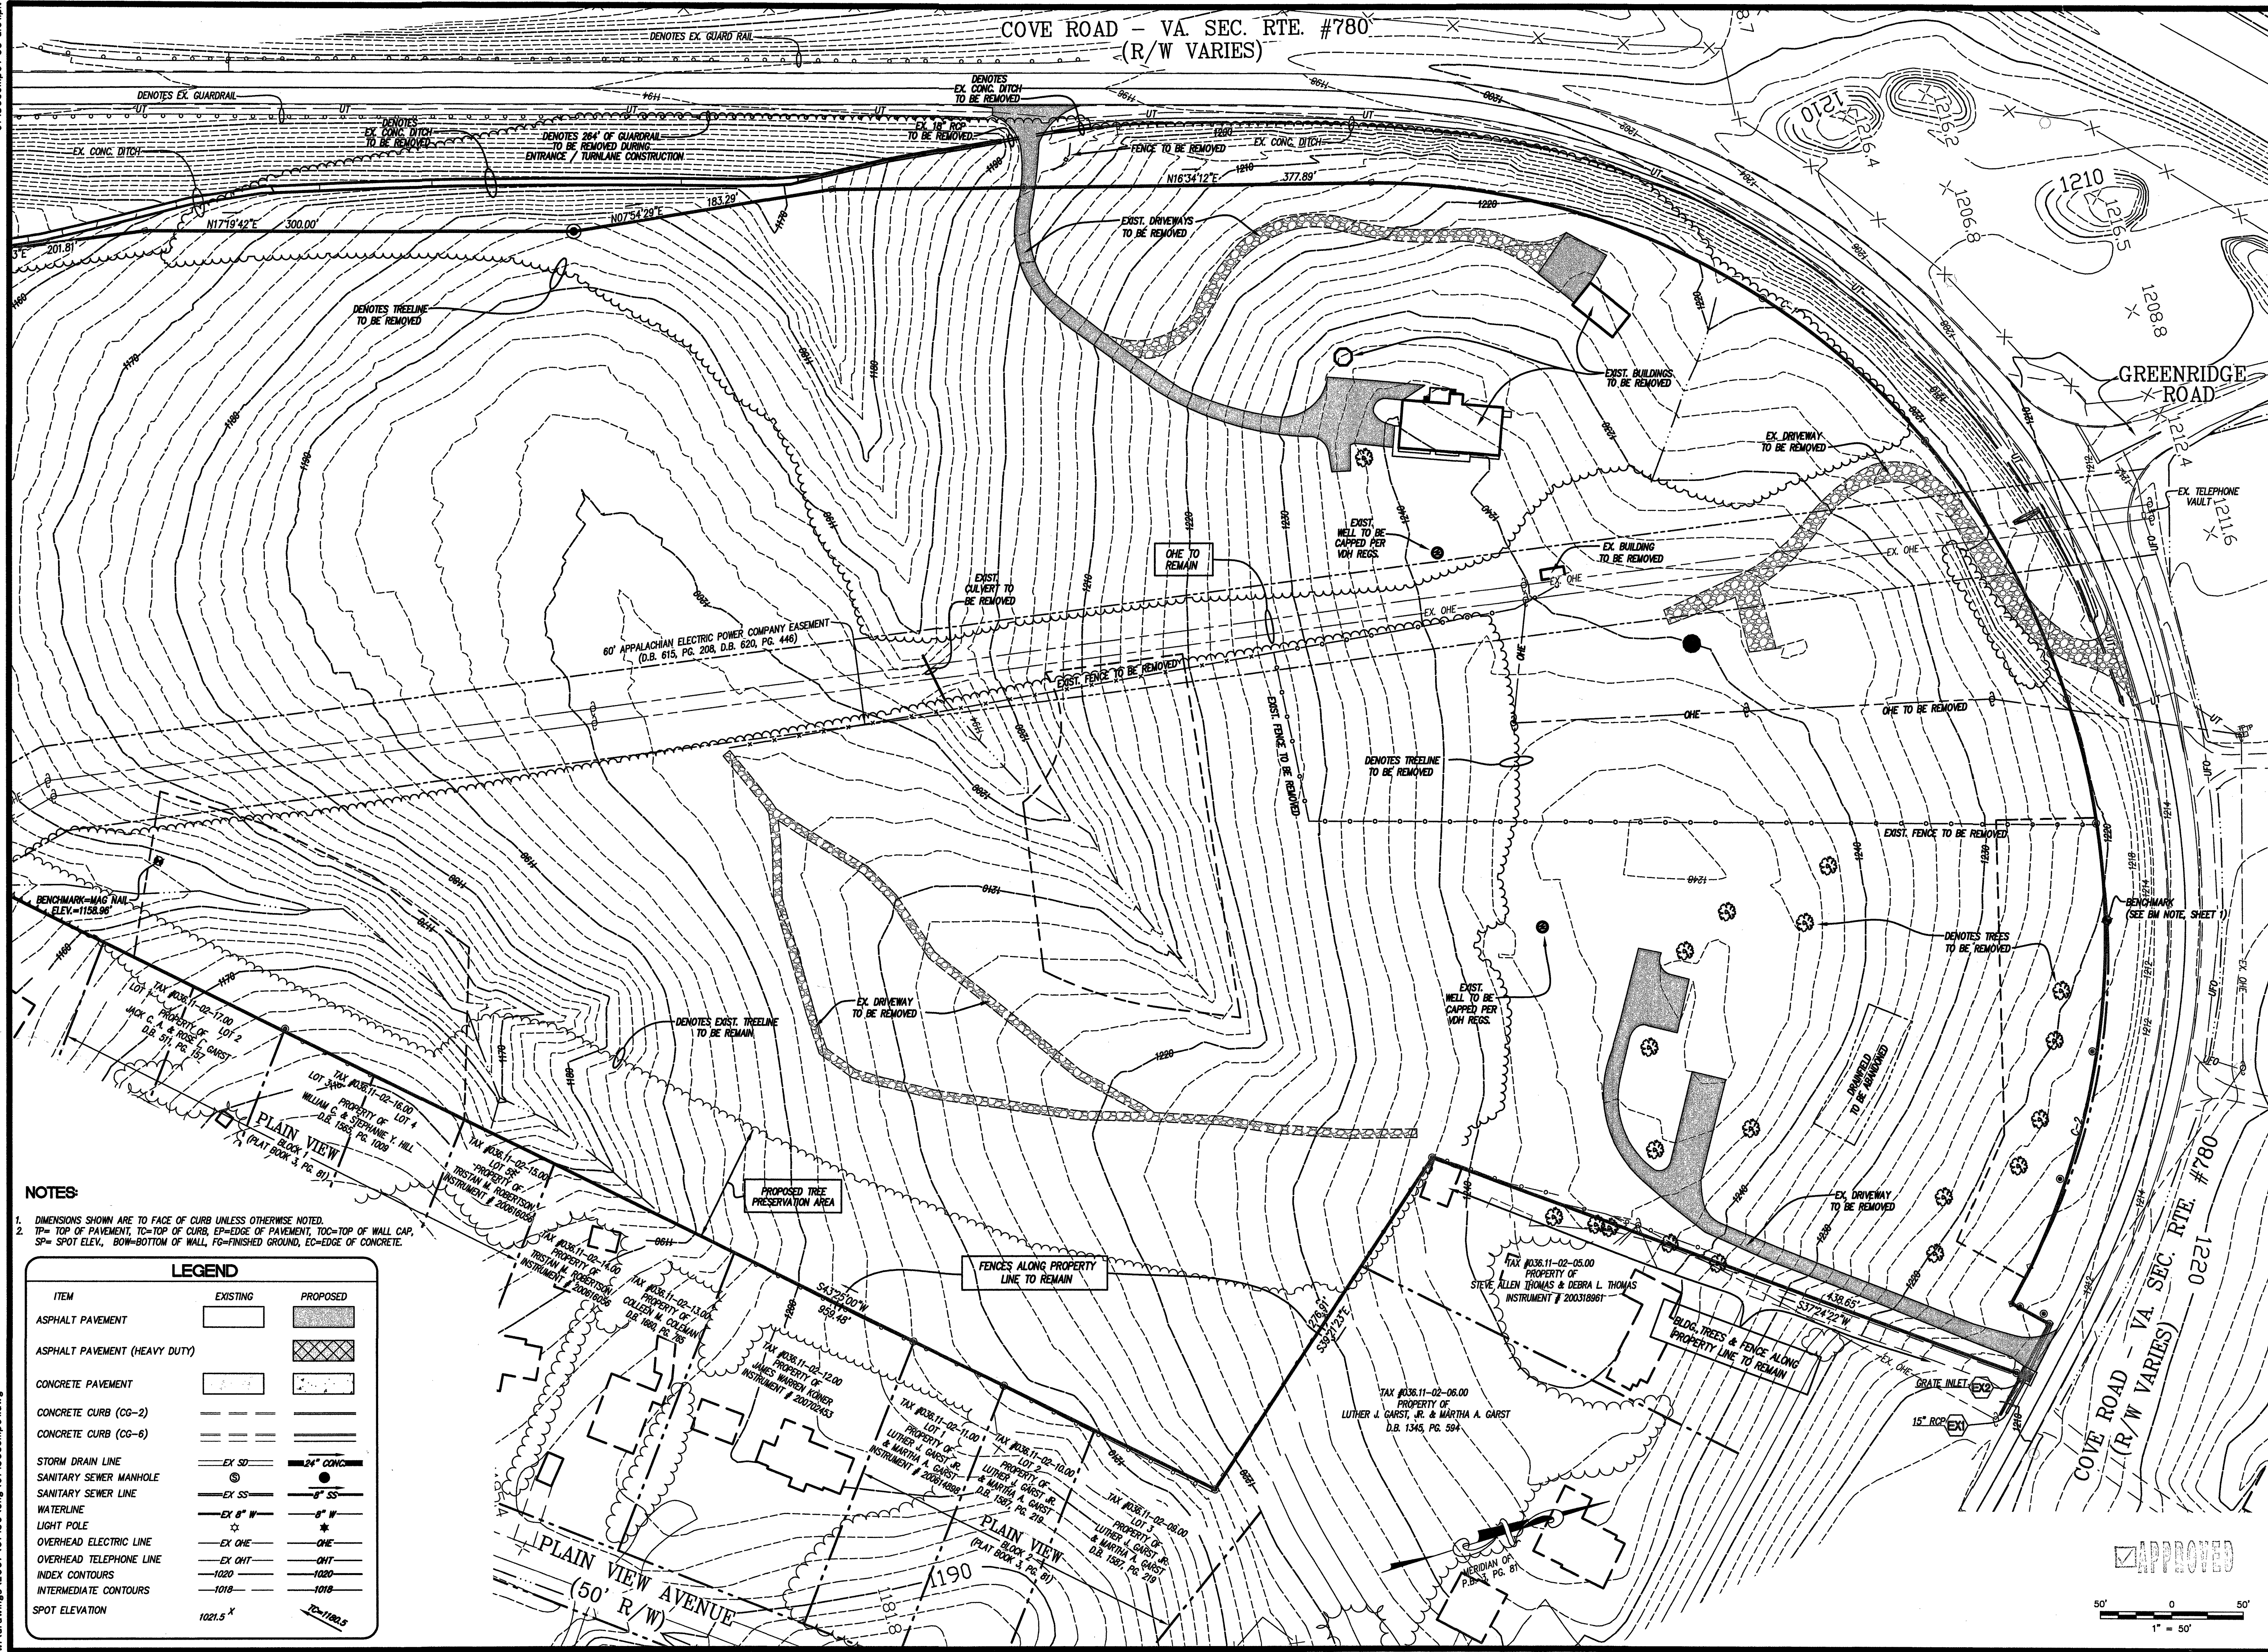

LUMSDEN ASSOCIATES, P.C.
ENGINEERS-SURVEYORS-PLANNERS
ROANOKE, VIRGINIA

COMMONWEALTH OF VIRGINIA
THOMAS C. DALE
Lic. No. 033002
10/10/13
PROFESSIONAL ENGINEER

DEMOLITION PLAN

DEVELOPMENT PLAN FOR
THE RETREAT
PREPARED FOR

EDWARD ROSE DEVELOPMENT COMPANY, LLC
CATAWBA MAGISTERIAL DISTRICT
ROANOKE COUNTY, VIRGINIA

NO.	DATE	DESCRIPTION
1		
2		
3		
4		
5		

DATE: October 10, 2013
SCALE: 1" = 50'
COMMISSION NO: 07-130
SHEET 3 OF 38

4664 BRAMBLETON AVENUE
P.O. BOX 20669
ROANOKE, VIRGINIA 24018
PHONE: (540) 773-4411
FAX: (540) 772-9445
E-MAIL: MAIL@LUMSDENPC.COM