


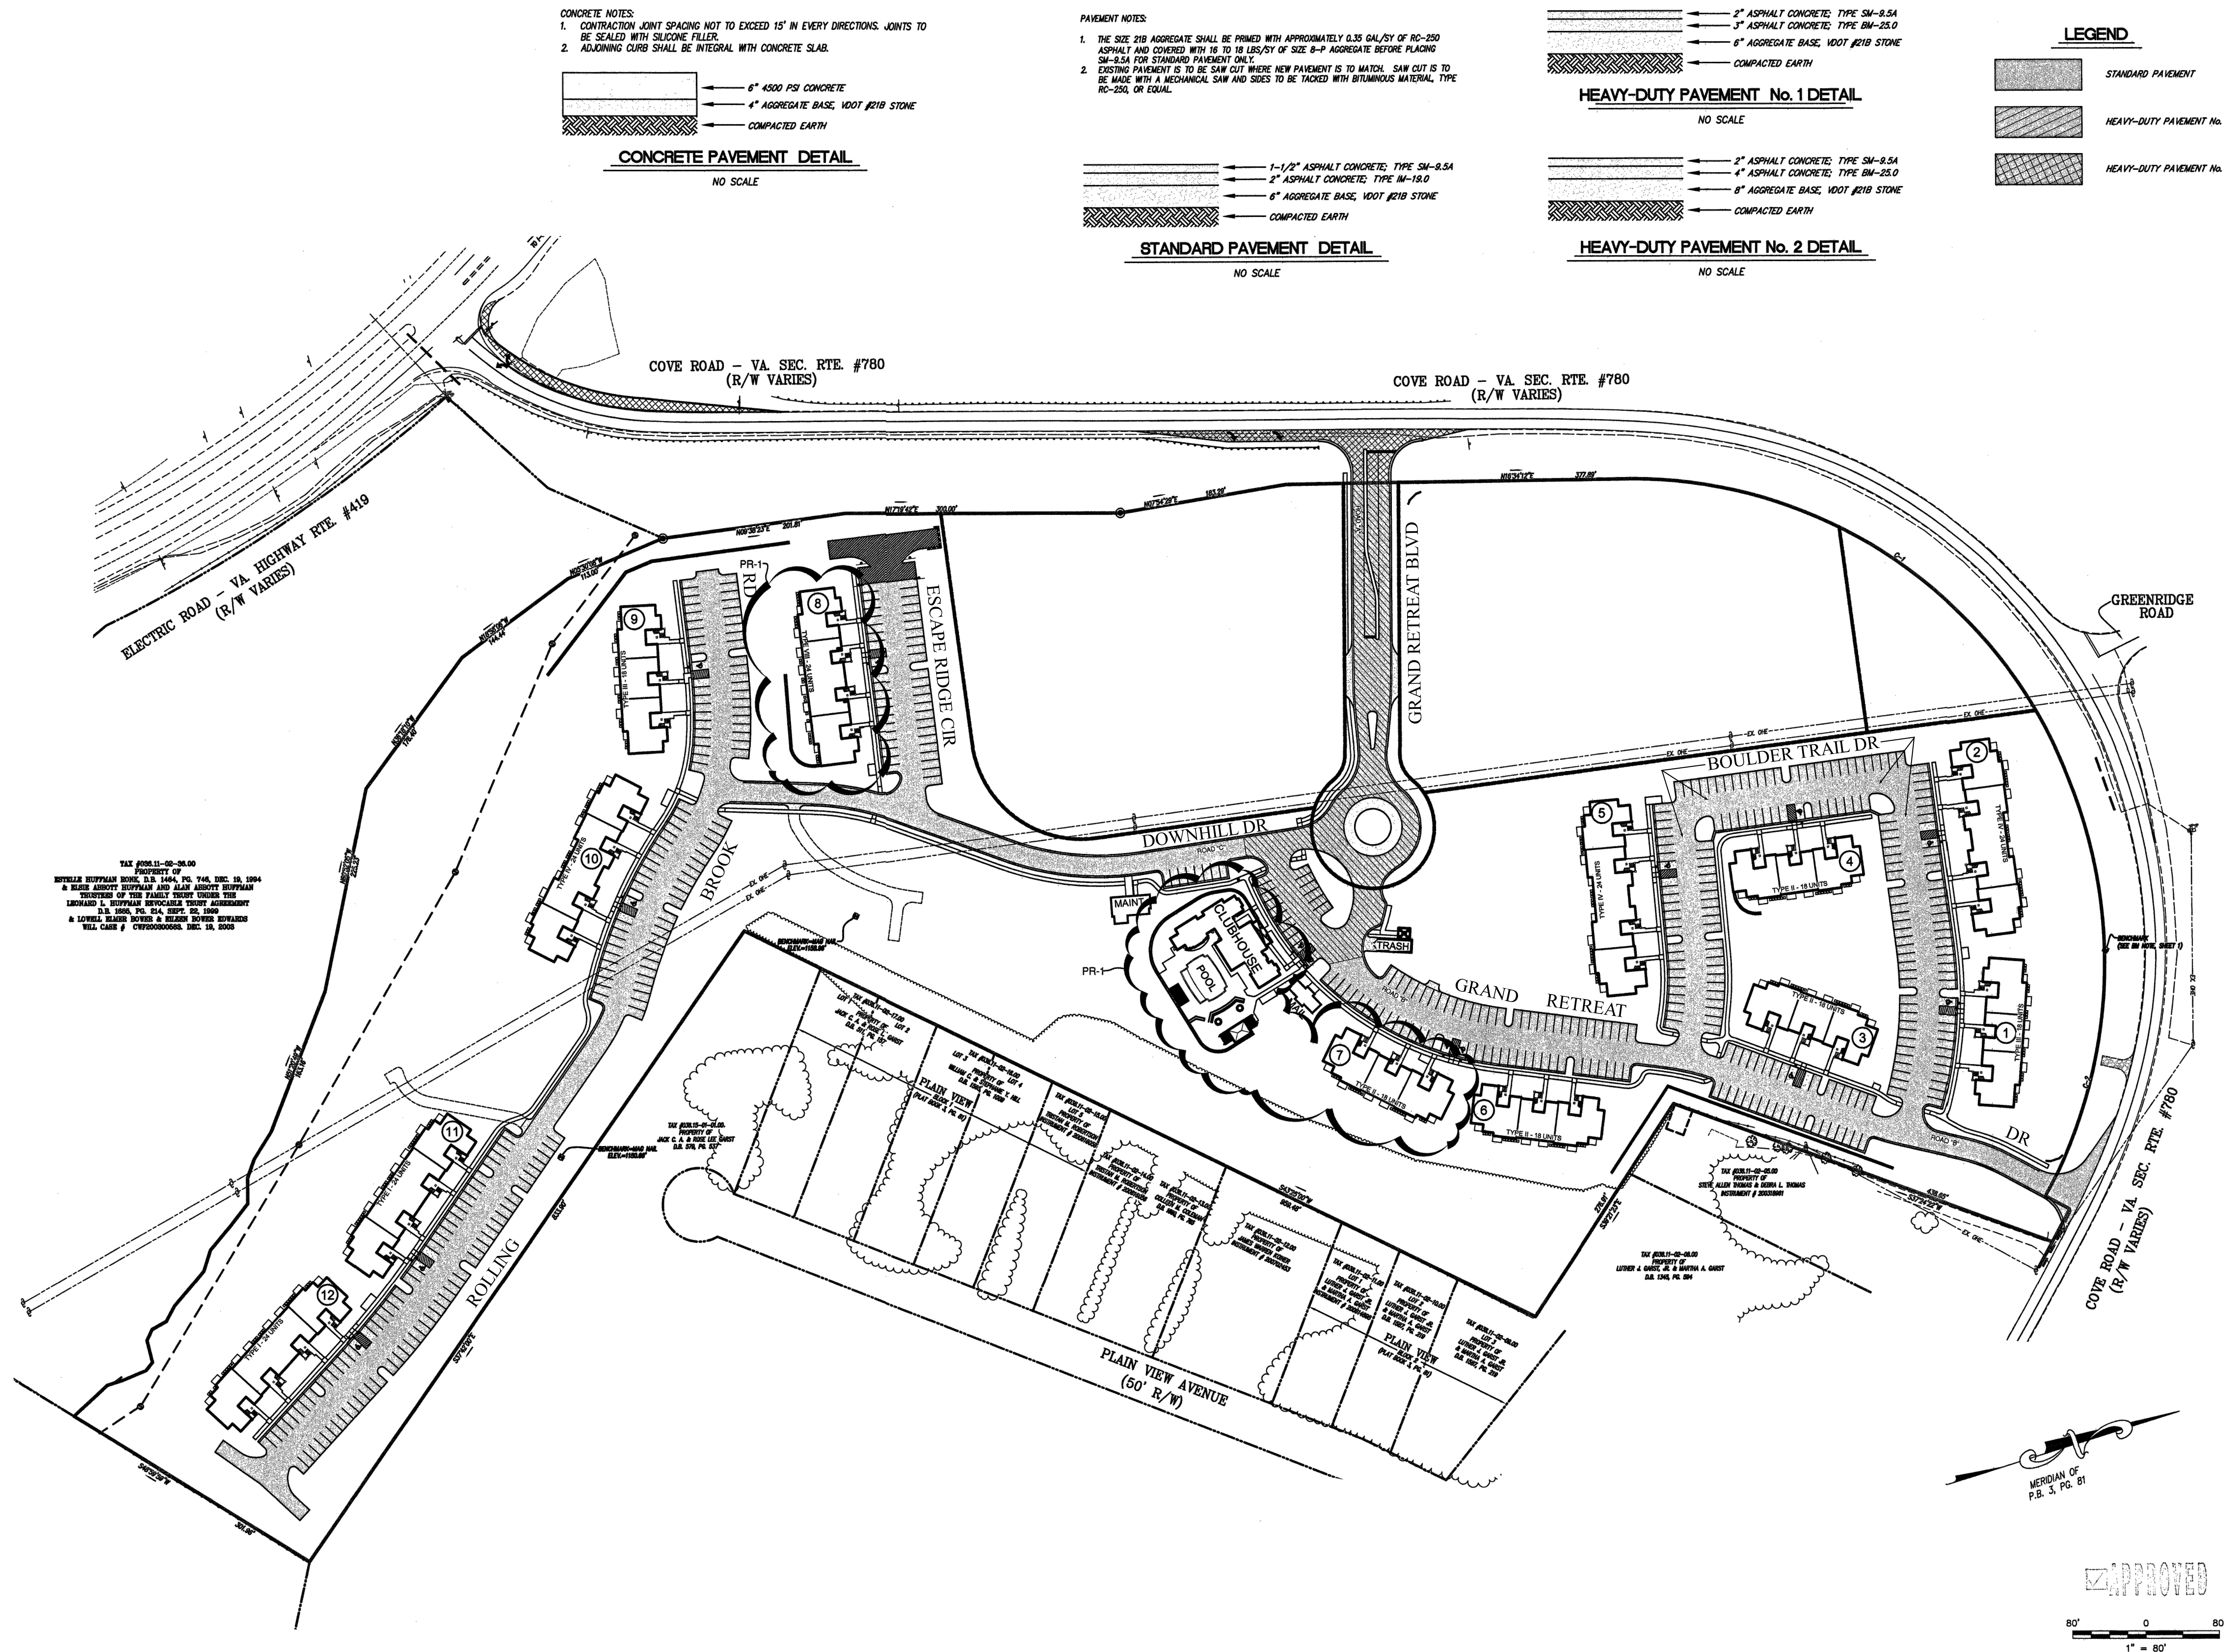

LUMSDEN ASSOCIATES, P.C.
ENGINEERS-SURVEYORS-PLANNERS
ROANOKE, VIRGINIA

PHONE: (540) 774-4411
FAX: (540) 772-9445
E-MAIL: MAIL@LUMSDENPC.COM

4664 BRAMBLETON AVENUE
P.O. BOX 20669
ROANOKE, VIRGINIA 24018

PAVEMENT SECTION LAYOUT

DEVELOPMENT PLAN FOR THE RETREAT
PREPARED FOR
EDWARD ROSE DEVELOPMENT COMPANY, LLC
CATAWBA MAGISTERIAL DISTRICT
ROANOKE COUNTY, VIRGINIA

NO.	DATE	DESCRIPTION
1	8/24/15	SEE FIELD REVISION TABLE ON SHEET No. 2
2		
3		
4		
5		

DATE: October 10, 2013
SCALE: 1" = 80'
COMMISSION NO: 07-130
SHEET 6 OF 38