



PLAN	SURVEYED	BY	DATE
	NOTED		
NOTE BOOK	PLANNED		
	NOTED		
NO. 8-10	PLANNED		
	NOTED		

PROFILE	SURVEYED	BY	DATE
	NOTED		
NOTE BOOK	PLANNED		
	NOTED		
NO.	PLANNED		
	NOTED		

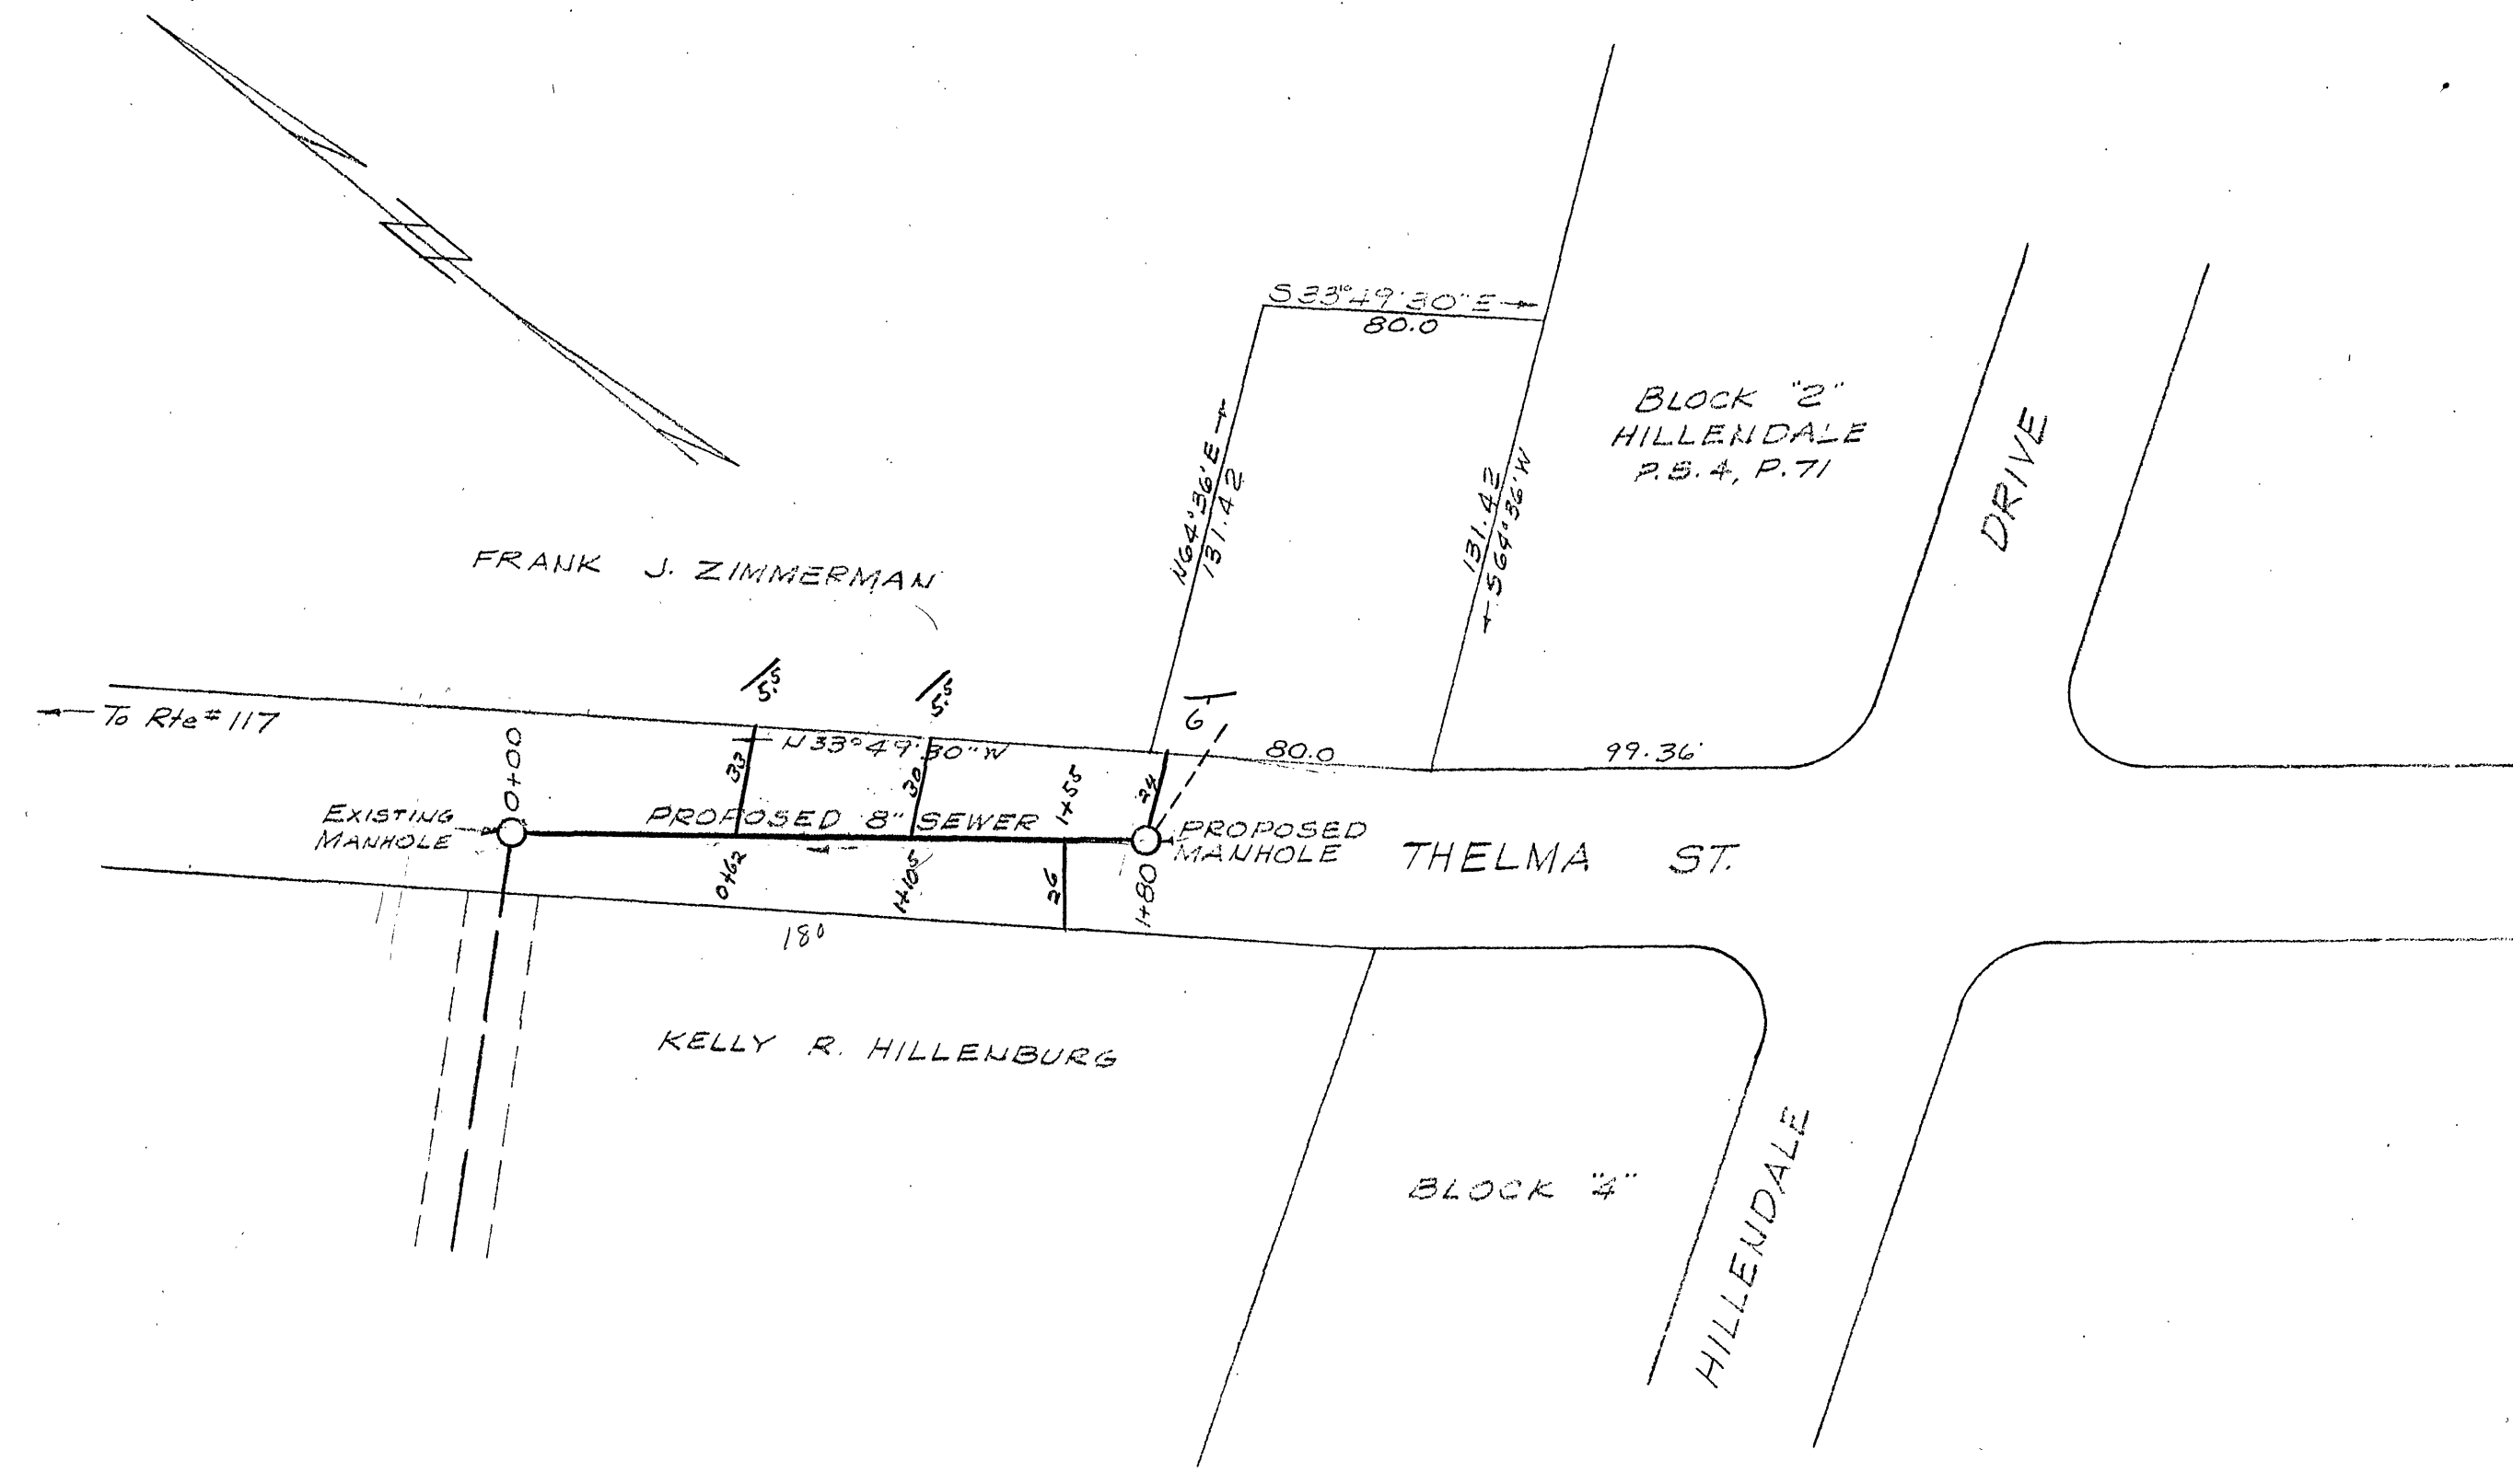

150
8" CC7
DD7

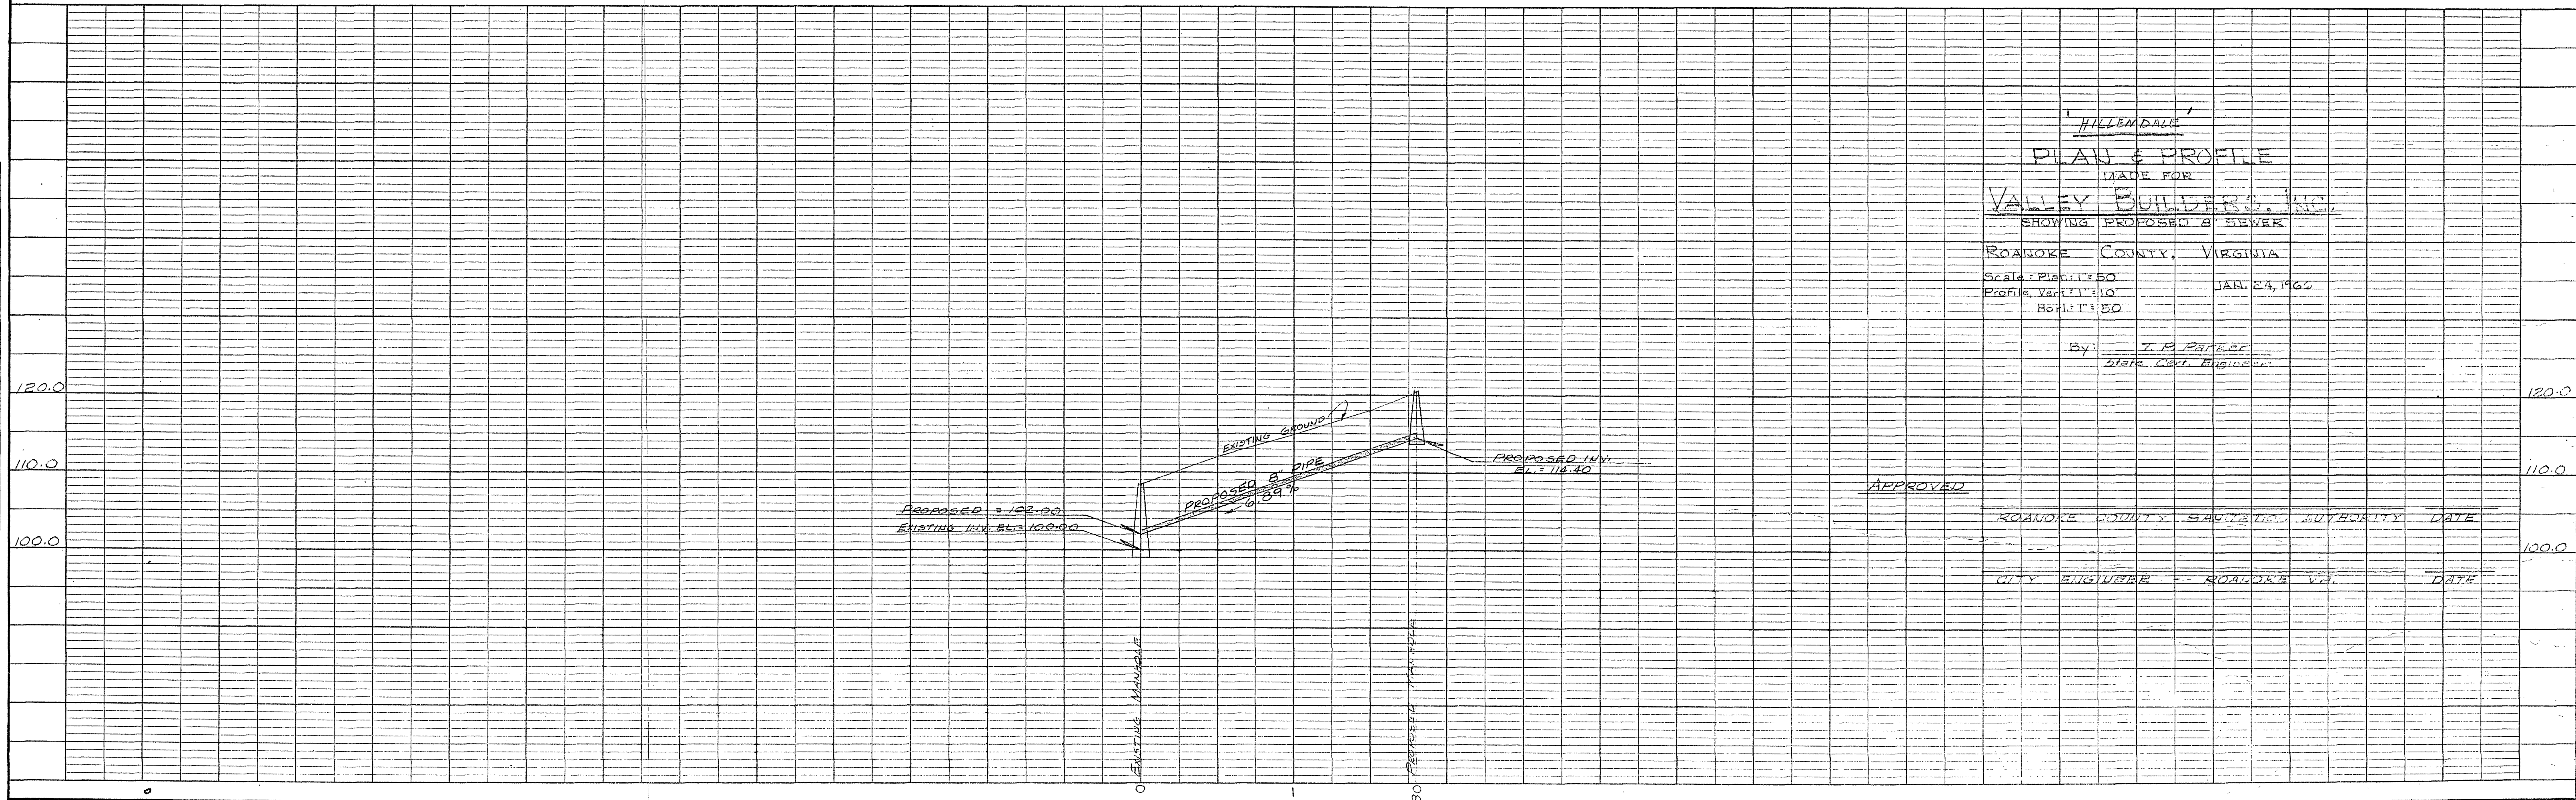

HILLENDALE
PLAN & PROFILE
MADE FOR
VALLEY BUILDERS, INC.
SHOWING PROPOSED 8" SEWER
ROANOKE COUNTY, VIRGINIA
Scale: Plan: 1"=50'
Profile: Vertical: 1"=10'
Horizontal: 1"=50'
By: J. P. PARKER
State Cert. Engineer

APPROVED

ROANOKE COUNTY SAUBTOWN AUTHORITY	DATE
CITY ENGINEER - ROANOKE VA.	DATE