


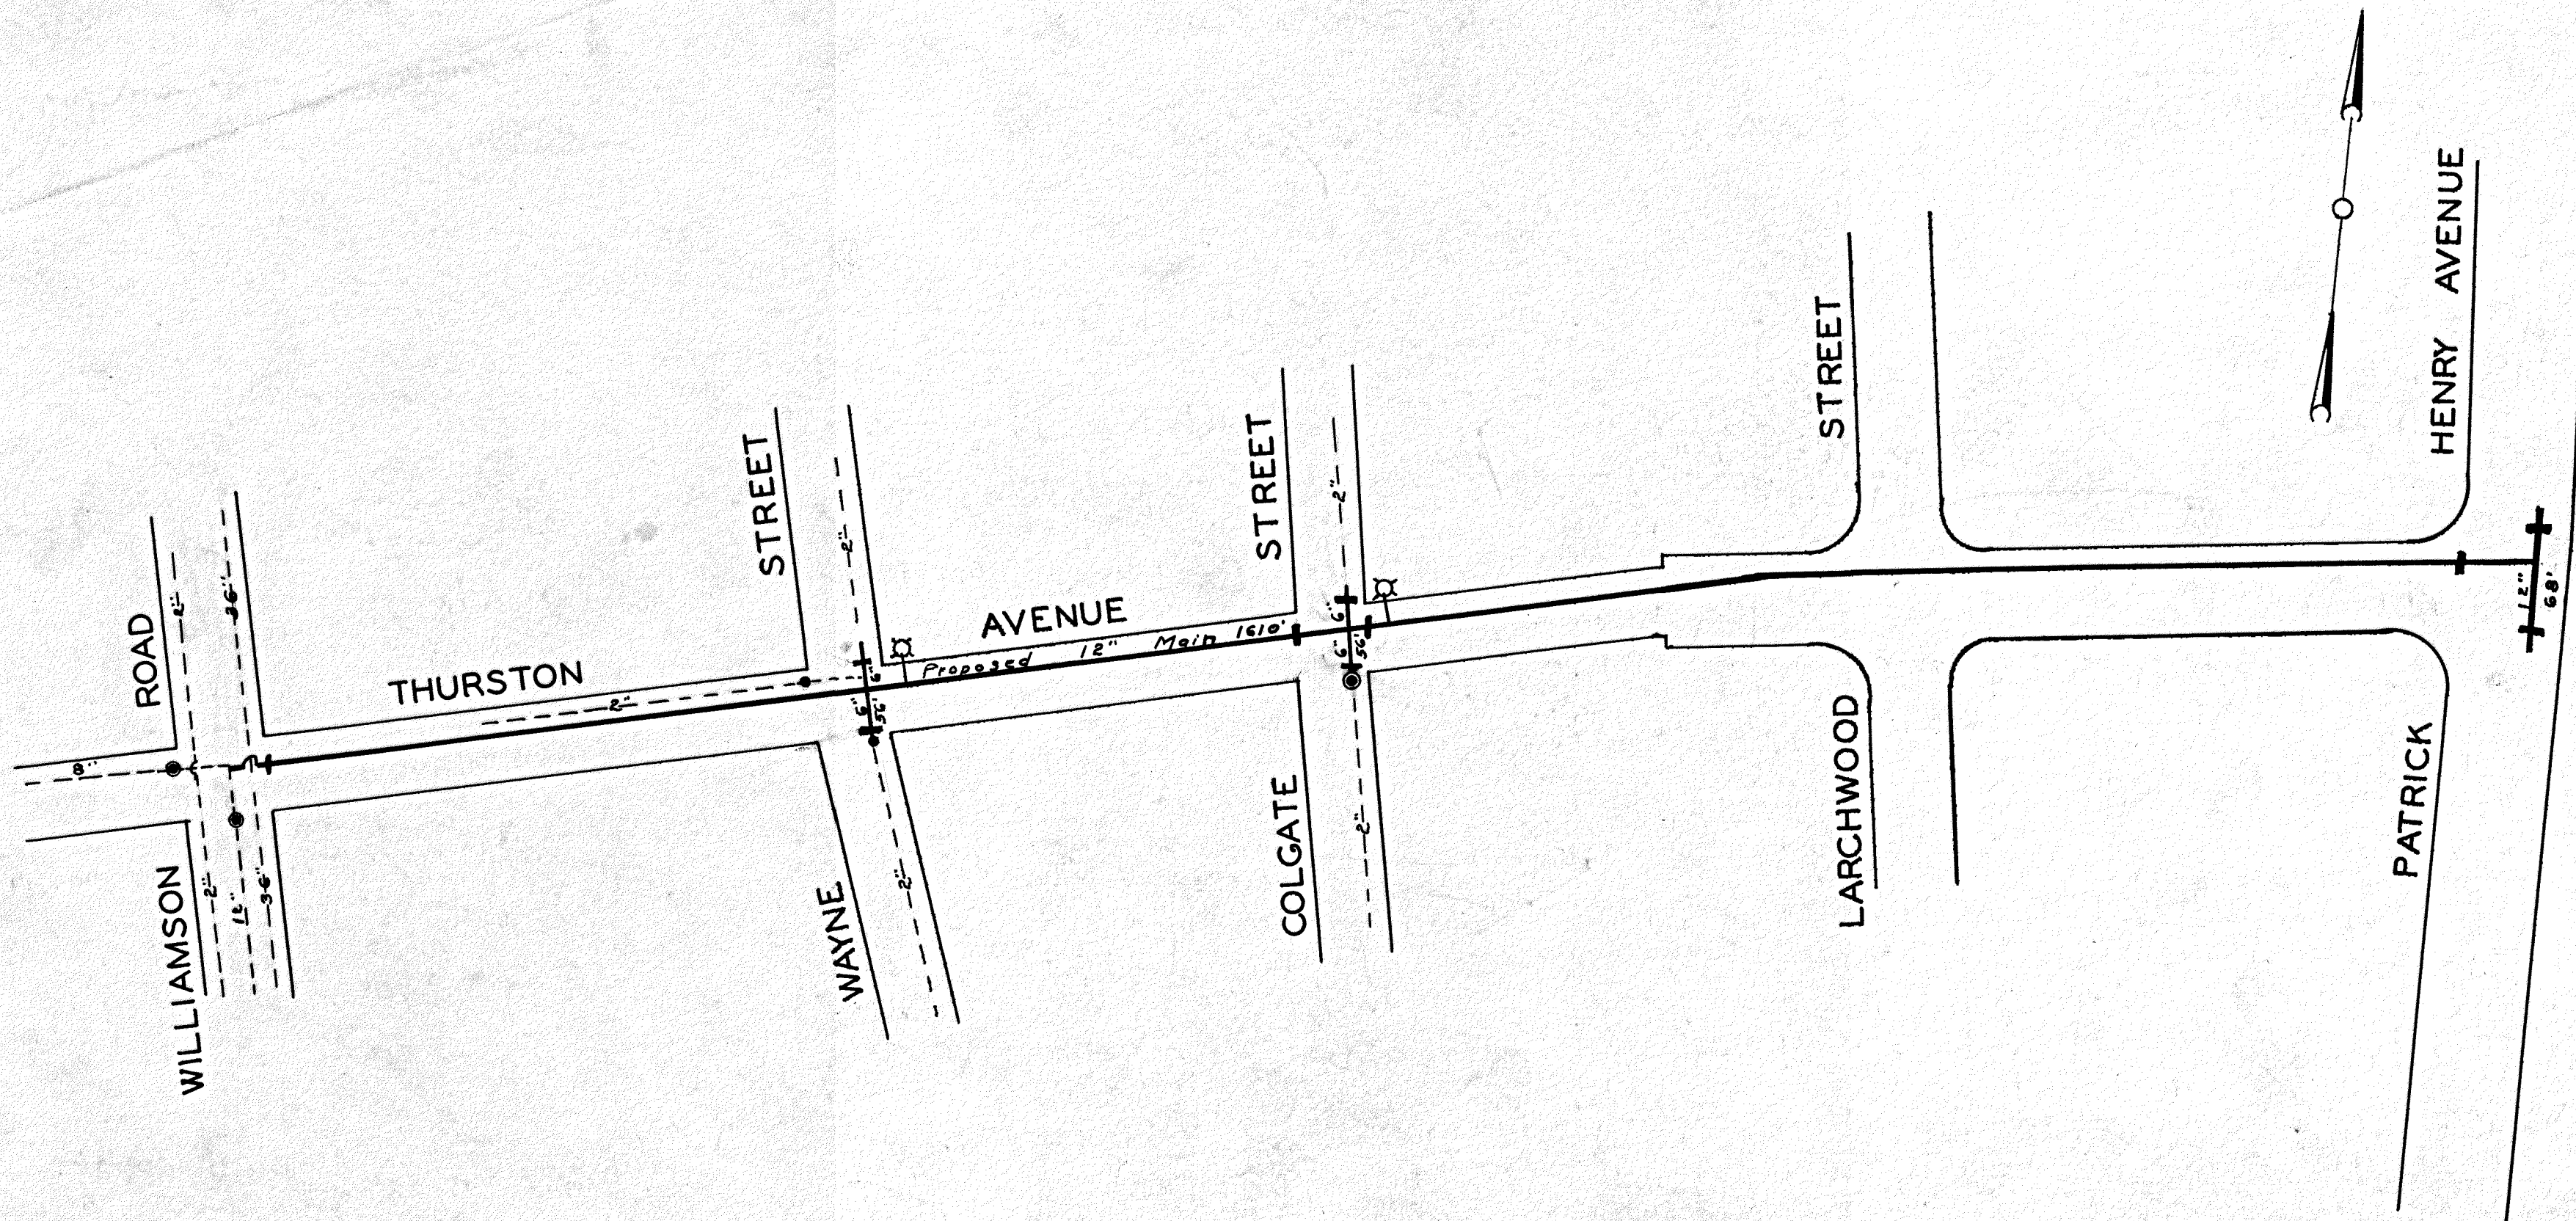

DATE COMP.	11-56
MAINS INS. BY	R.W.D
SERV. INS. BY	
NO. SERV. INS.	
CITY OR CO.	City
DEPT. INSP.	

WATER DEPARTMENT
CITY OF ROANOKE, VA.
THURSTON AVENUE
SCALE - 1"=100'
DRAWN BY E.L.A. MARCH 15, 1956

On Dist. Map.