


CURVE TABLE						
CURVE #	LENGTH	RADIUS	TANGENT	CHORD BEARING	CHORD	DELTA
C1	93.28'	85.96'	51.83	S56°48'42"W	88.77'	62°10'09"
C2	106.26'	1488.15'	53.15	N76°53'39"W	106.23'	4°05'28"
C3	79.98'	1488.15'	40.00	N82°05'10"W	79.97'	3°04'46"

LINE TABLE		
LINE	BEARING	LENGTH
L1	S05°13'37"W	26.76
L2	S88°26'35"W	12.09

UNITED STATES POSTAL SERVICE
Tax #076.16-01-40.08

PRIVATE STORMWATER MANAGEMENT & ACCESS EASEMENT		
LINE	BEARING	LENGTH
A-B	S82°08'42"E	102.37
B-C	N07°51'18"E	203.75
C-D	N75°25'51"E	145.75
D-E	N13°19'02"E	40.62
E-F	N75°01'37"W	40.66
F-G	N14°58'23"E	31.58
G-H	N20°51'53"W	52.41
H-I	N69°08'07"E	20.00
I-J	S20°51'53"E	62.63
J-K	S75°01'37"E	100.32
K-L	S14°58'23"W	35.00
L-M	N75°10'30"W	61.86
M-N	S13°19'02"W	51.93
N-O	S75°25'51"W	144.40
O-P	S07°51'18"W	190.37
P-Q	N82°08'42"W	8.87'
Q-R	S10°29'16"W	68.15'

FIRST NATIONAL EXCHANGE BANK
Tax #076.16-01-40.12

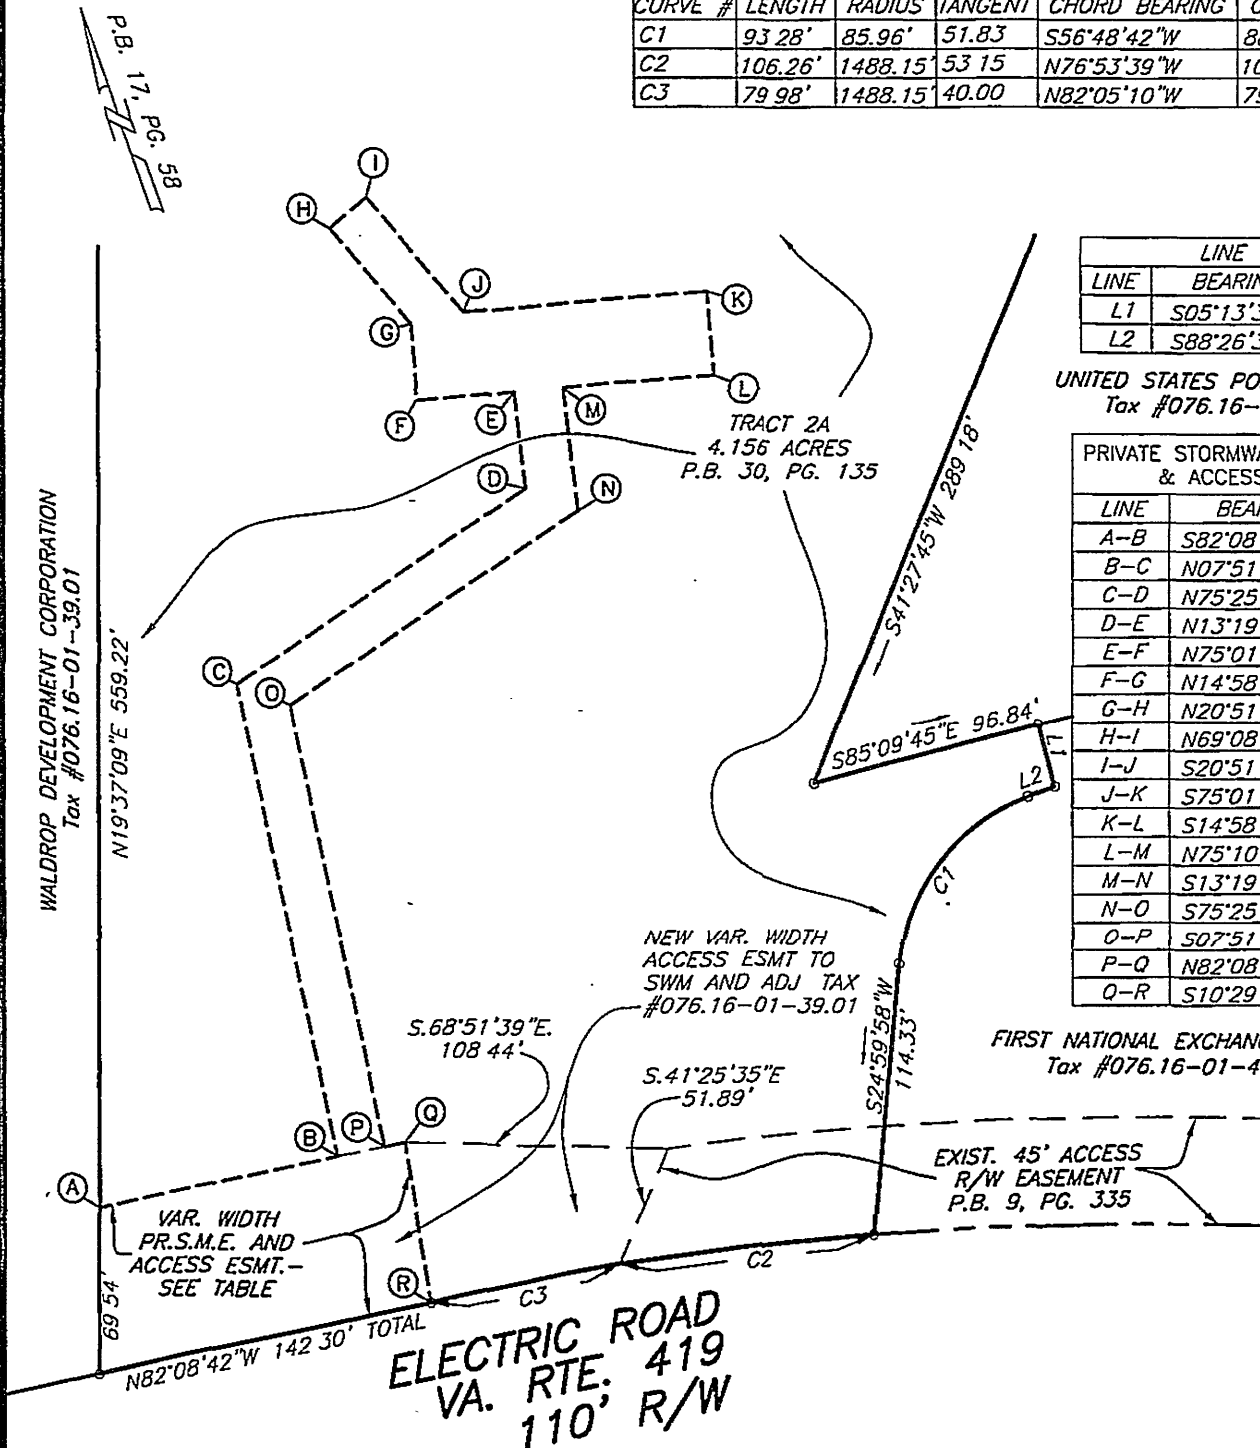

REFLECTING TOMORROW
www.balzer.cc
PLANNERS • ARCHITECTS
ENGINEERS • SURVEYORS

1208 Corporate Circle
Roanoke, Virginia 24018
Phone: 540/772-9580
FAX: 540/772-8050

EXHIBIT for TILL LIMITED, L.L.C.

SHOWING THE LOCATION OF A NEW CROSS-ACCESS
EASEMENT ALONG ELECTRIC ROAD AND A NEW PRIVATE
STORMWATER MANAGEMENT AND ACCESS EASEMENT.

WINDSOR HILLS MAGISTERIAL DISTRICT
ROANOKE COUNTY, VIRGINIA

Calculated: J.V.J.
Drawn: J.V.J.
Checked: B. Casella

Scale 1" = 80'
Date: May , 2007
JOB No: R0600073.00