


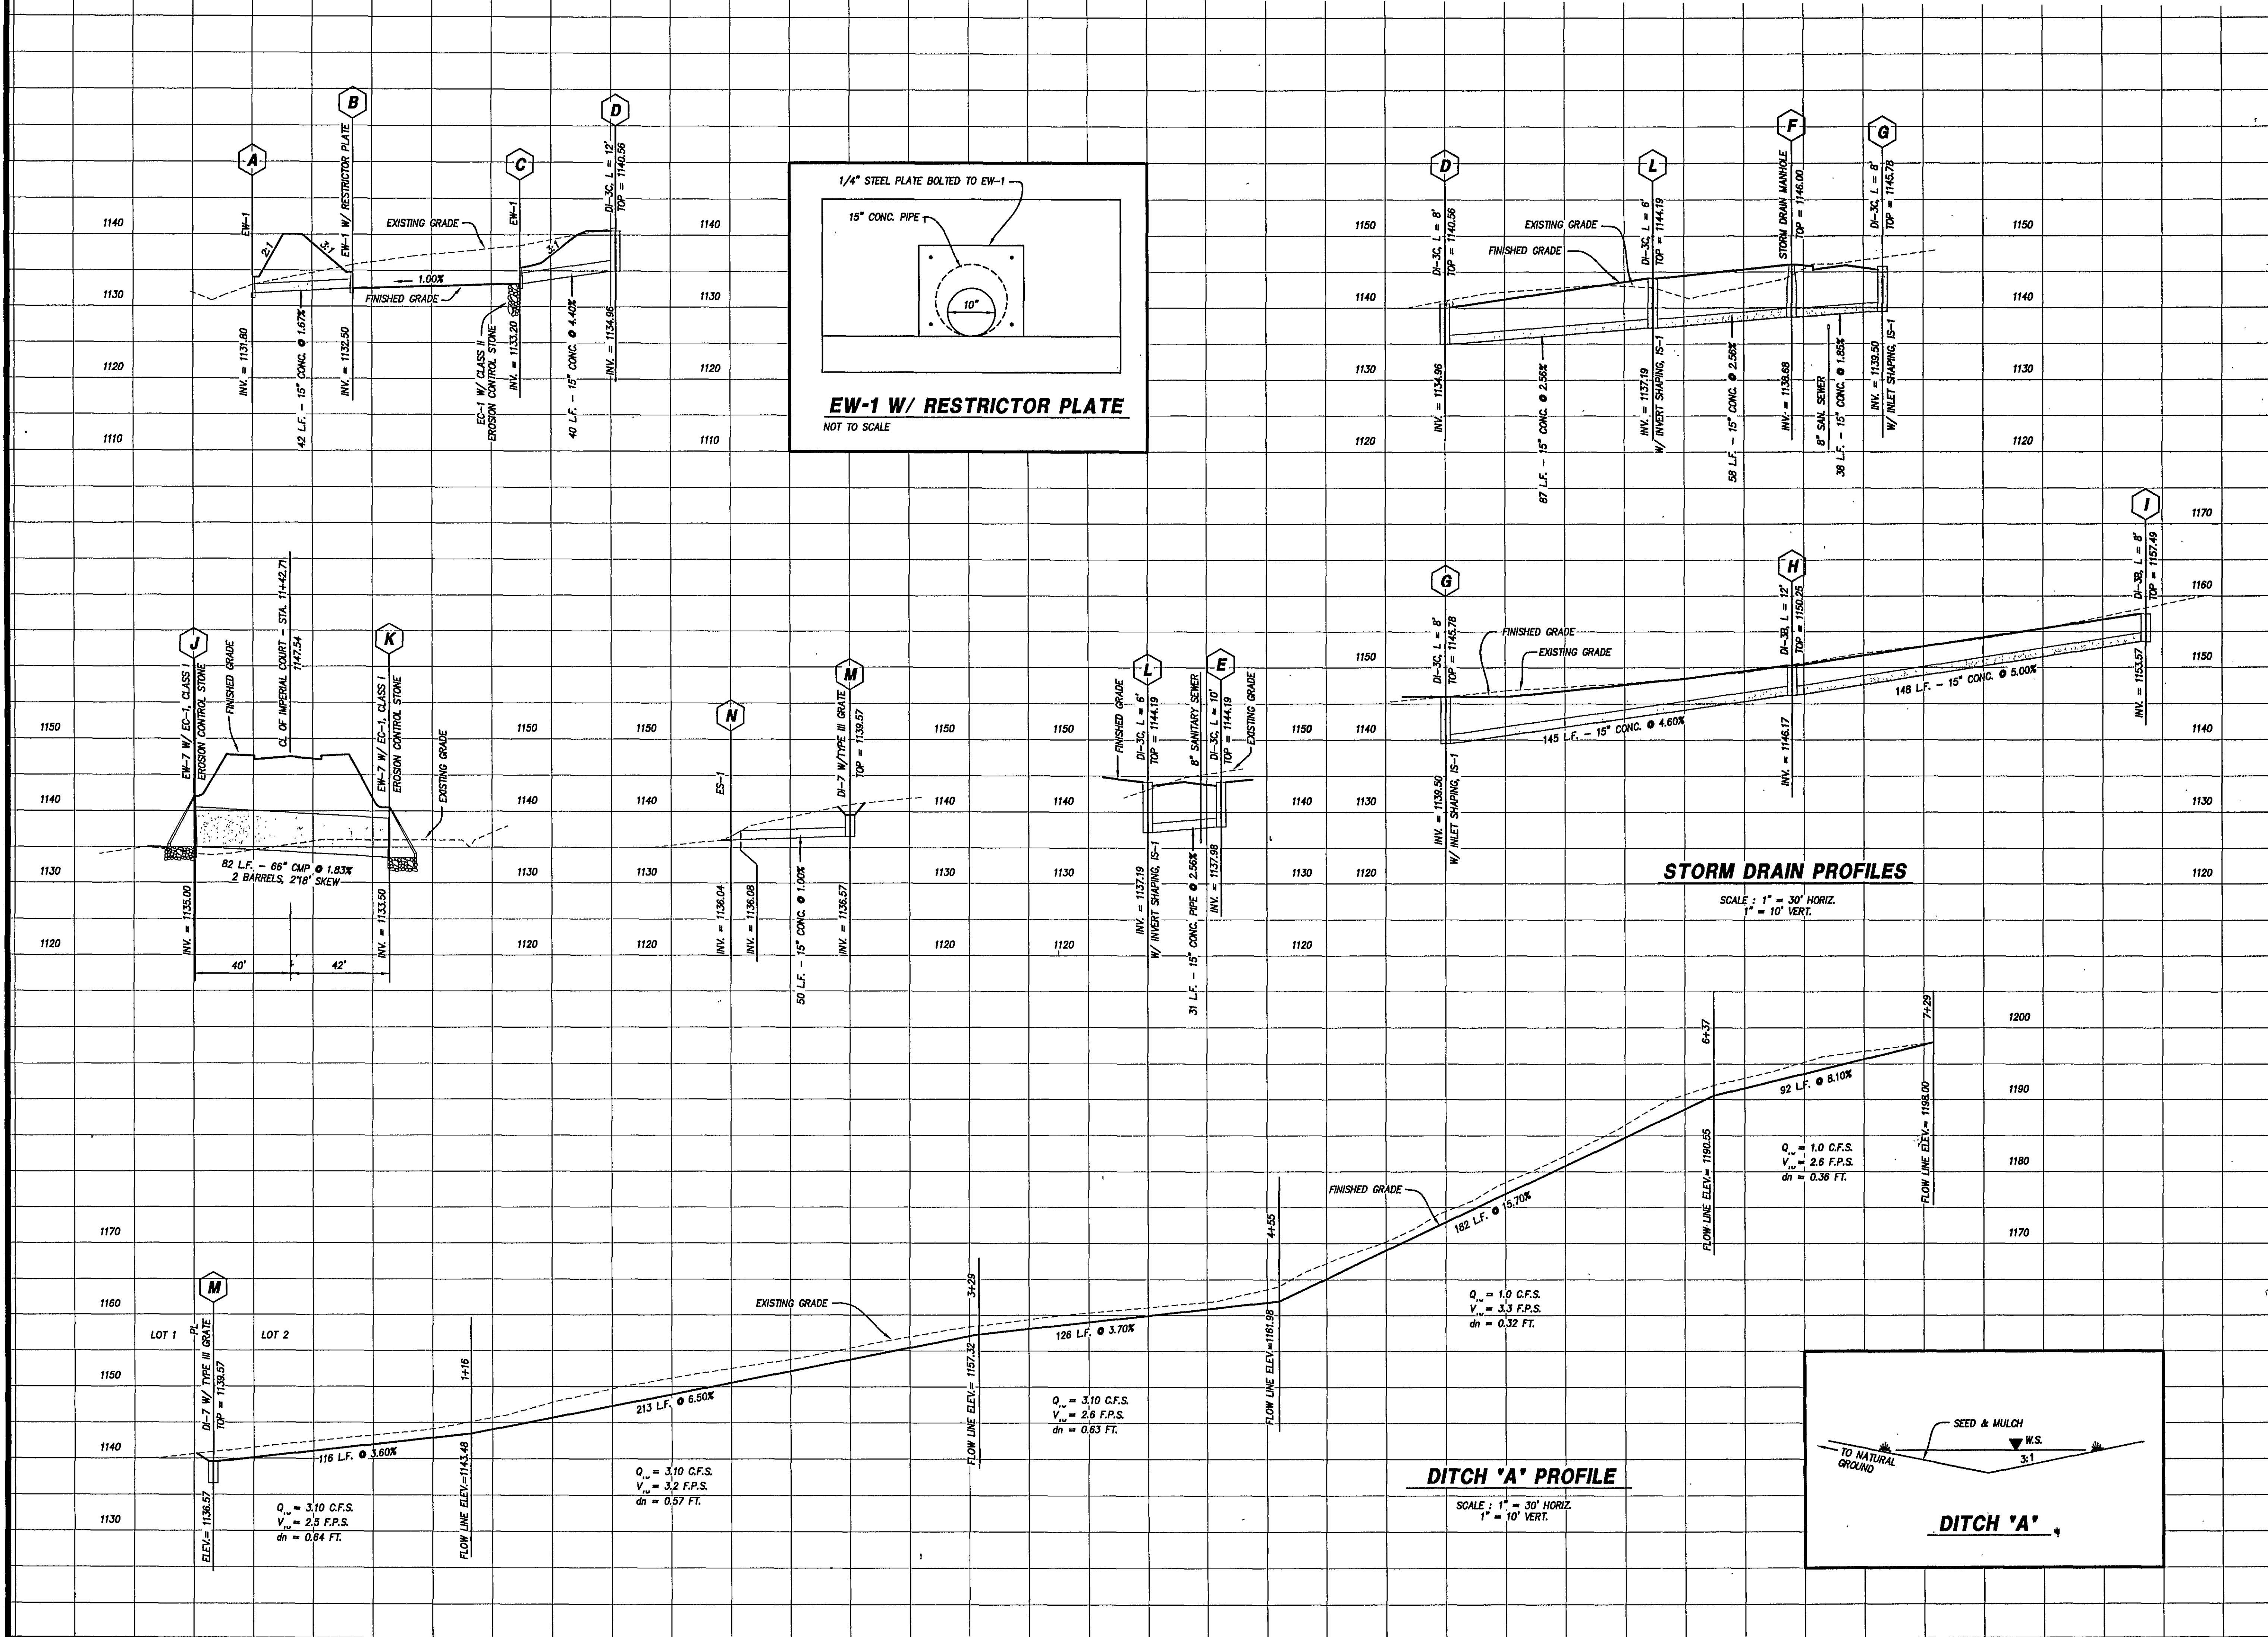

LUMSDEN ASSOCIATES, P.C.
 ENGINEERS-SURVEYORS-PLANNER
 ROANOKE, VIRGINIA
 PHONE: (540) 774-4411
 FAX: (540) 775-9494
 E-MAIL: MAIL@LUMSDENPC.COM

COMMONWEALTH OF VIRGINIA
 THOMAS C. DALE
 No. 033002
 5/21/21
 PROFESSIONAL ENGINEER

SECTION No. 2

TIMBER RIDGE

PREPARED FOR

INNSBROOKE, LLC

CATAWBA MAGISTERIAL DISTRICT

ROANOKE COUNTY, VIRGINIA

REVISIONS	
NO.	DESCRIPTION
1	5/27/04 RAISED INVERTS FOR SSM'S 2 THRU 7
2	
3	
4	
5	

DATE: 21 JANUARY 2004

SCALE: AS SHOWN

COMMISSION NO: 03-167

CADD FILE: F:\2003\03167\ENGIN\03167D00P

SHEET 8 OF 11