

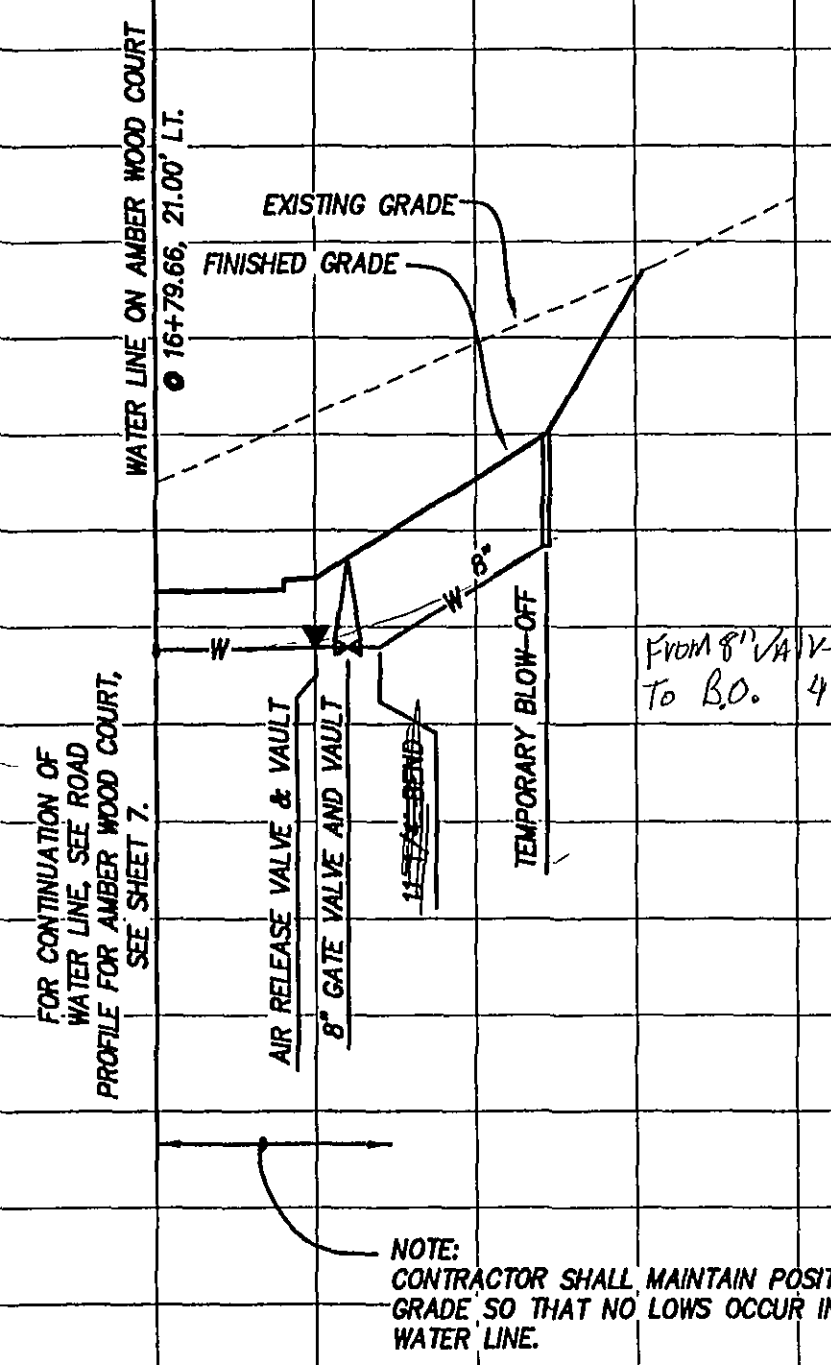
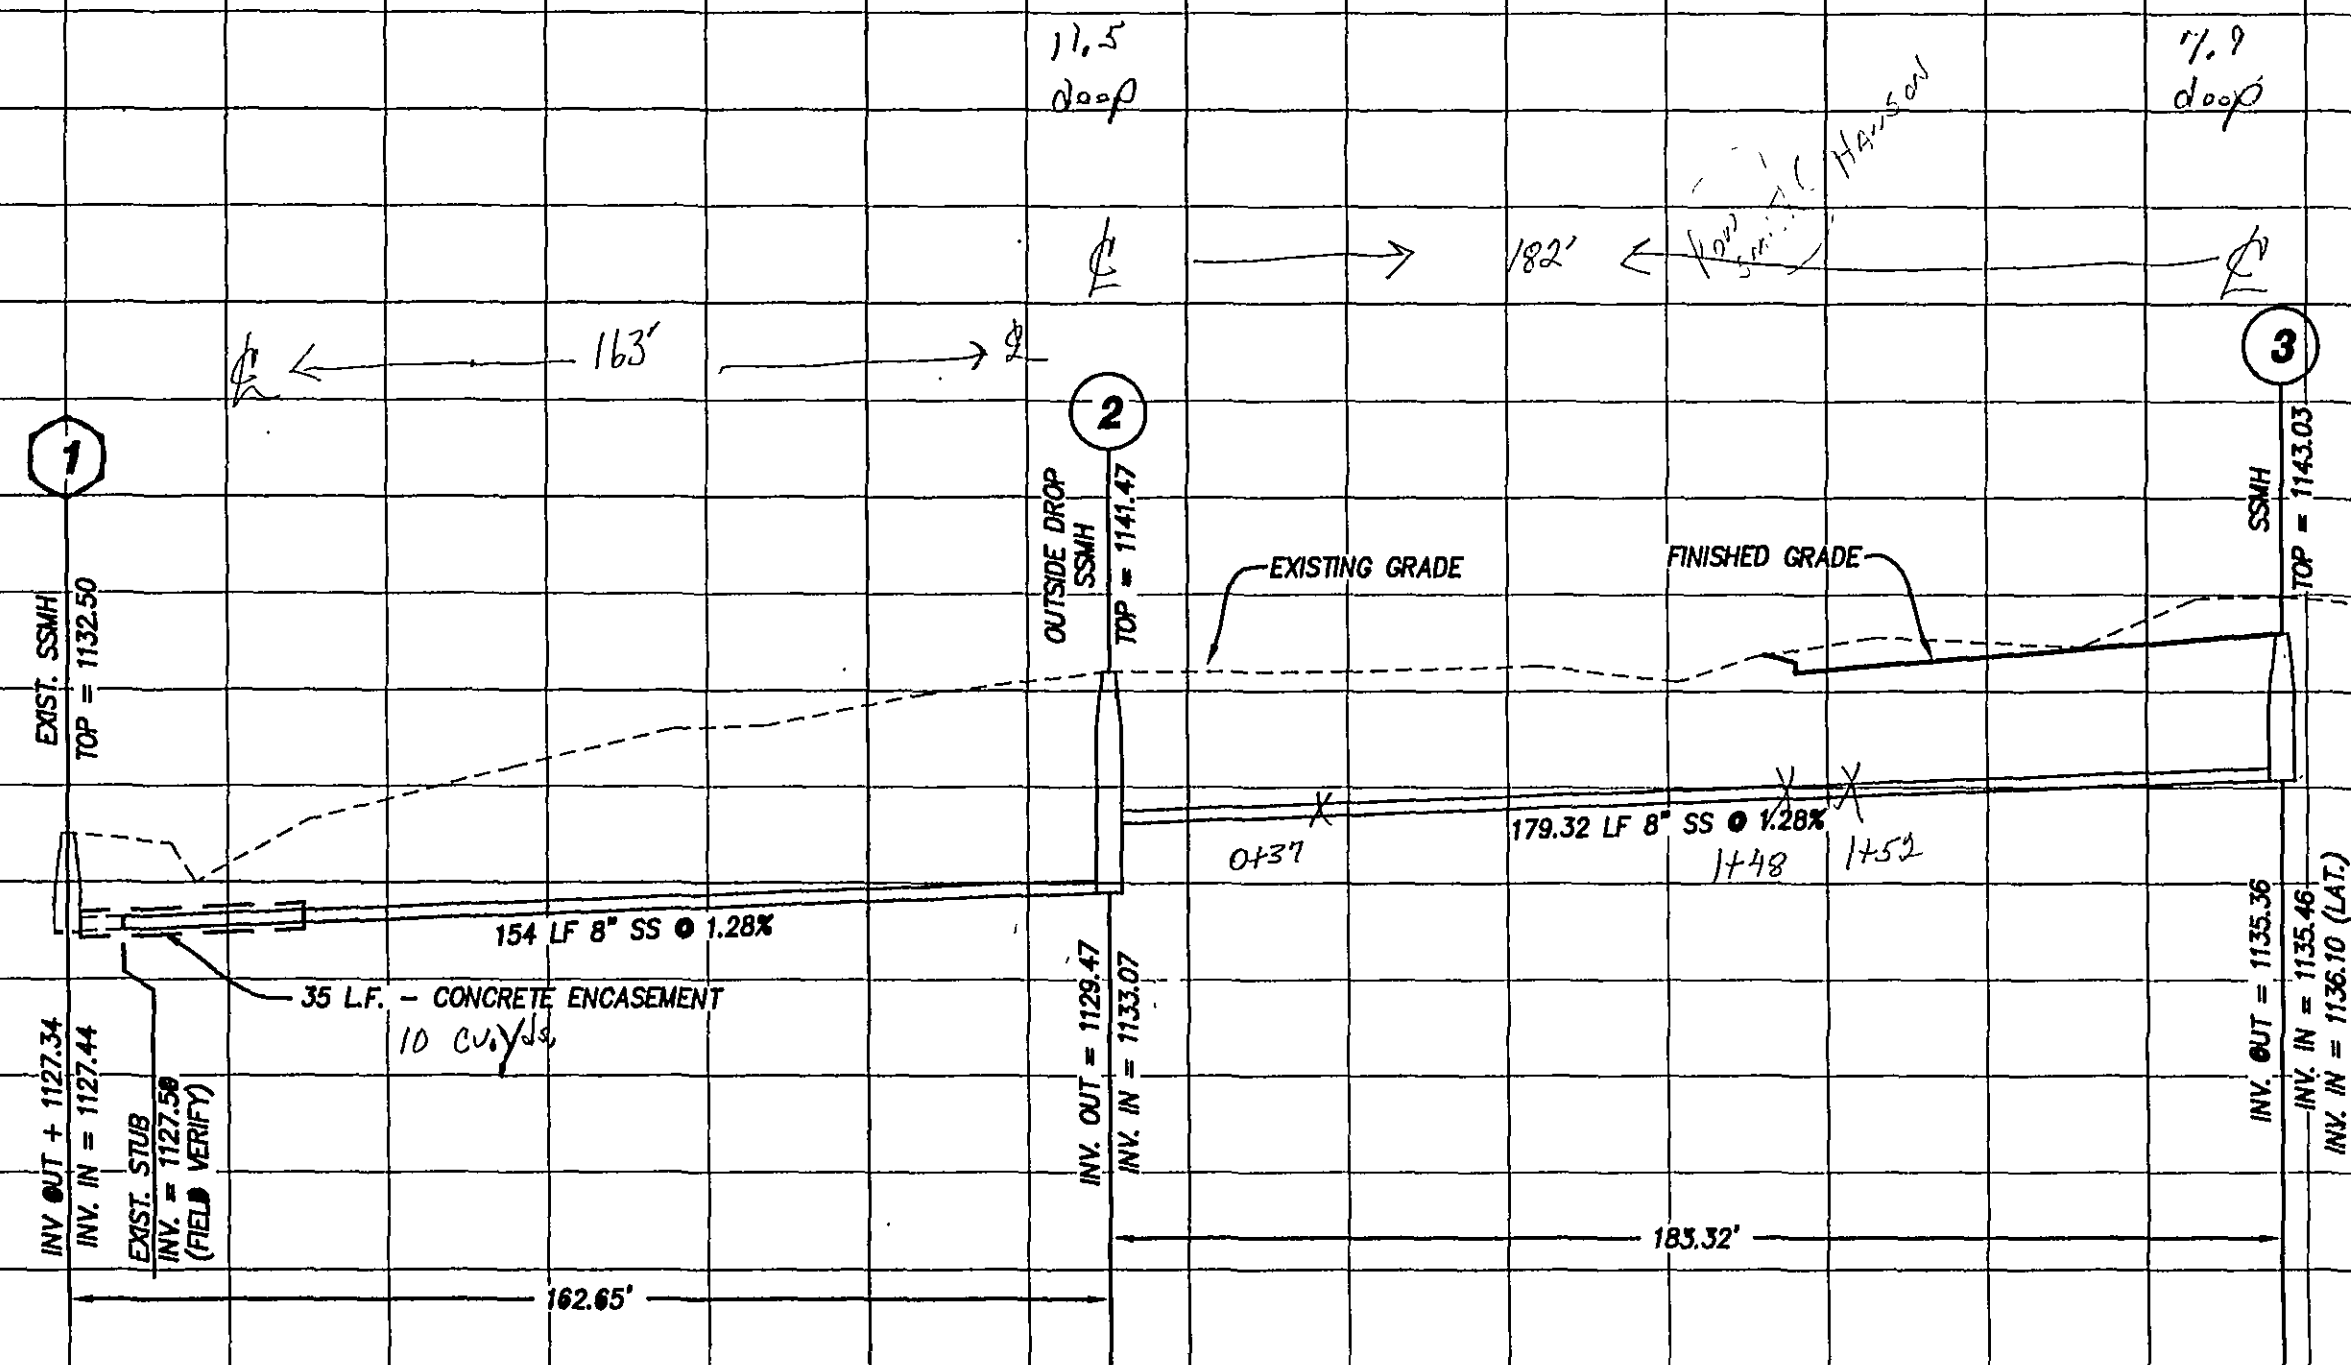


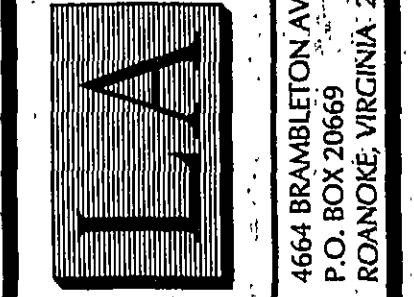

REVISIONS		DATE	DESCRIPTION
1	5/27/04	RAISED INVERTS FOR SSM'S 2 THRU 7	
2			
3			
4			
5			

SECTION No. 2
TIMBER RIDGE
 PREPARED FOR
INNSBROOKE, LLC
 CATAWBA MAGISTERIAL DISTRICT
 ROANOKE COUNTY, VIRGINIA

**SANITARY SEWER
 & WATER LINE
 PROFILES**

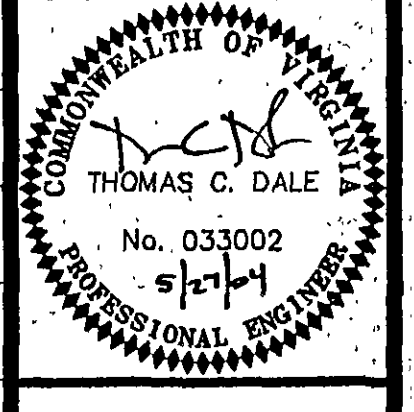

LUMSDEN ASSOCIATES, P.E.
 ENGINEERS-SURVEYORS-PLANNERS
 ROANOKE, VIRGINIA

4664 BRAMBLETON AVENUE
 P.O. BOX 20669
 ROANOKE, VIRGINIA 24018

PHONE: (540) 774-7744
 FAX: (540) 774-7744
 E-MAIL: MAIL@LUMSDENPC.COM