


PLAN	SURVEYED	DATE
	PLOTTED	BY
	NOTE BOOK	NO.
	ST. C. WAY CHECKED	

NOTE:
MH 86 AND 87 TO
HAVE SOLID COVERS

BM RR SPIKE IN TELEPHONE POLE
ON SOUTH SIDE MAIN RR TRACKS 203+
AT STA 2+96 BETWEEN MH 85 AND MH 86
ELEV 913.32

PROFILE	SURVEYED	DATE
	PLOTTED	BY
	NOTE BOOK	NO.
	STRUCTURE NOTED	

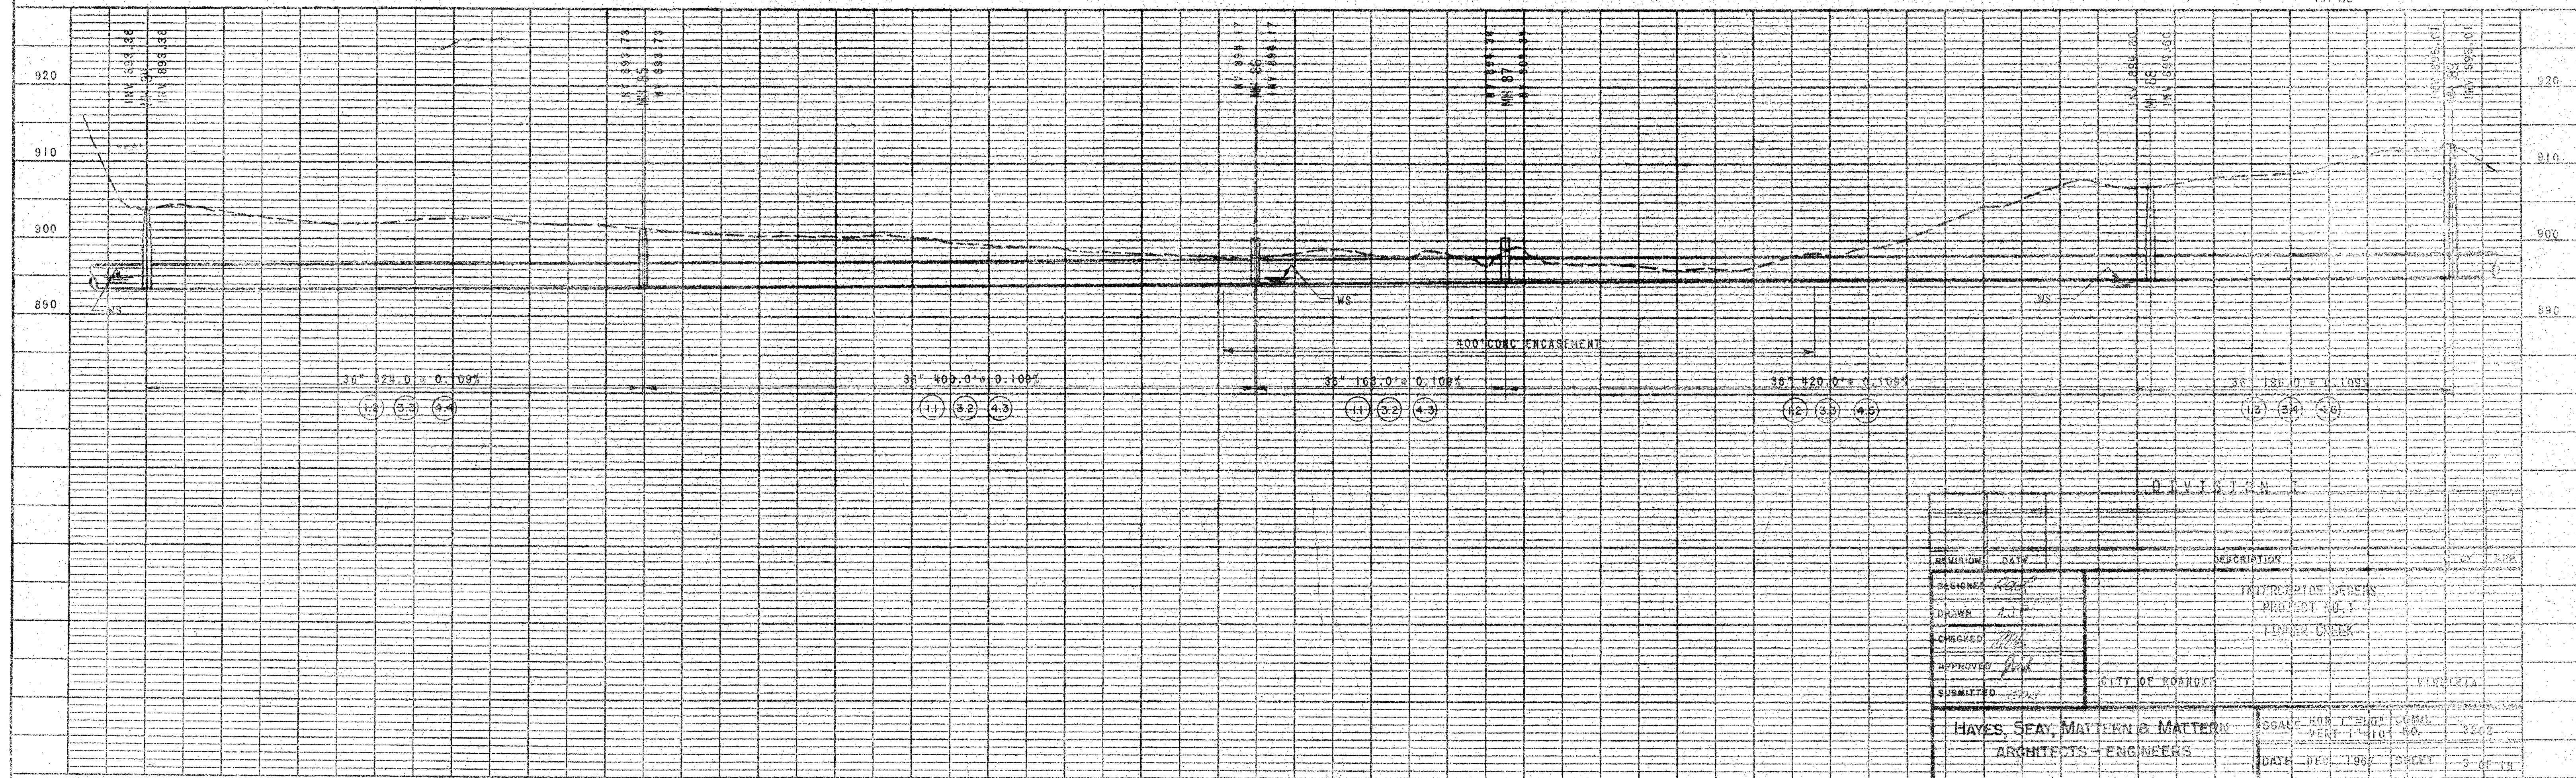

REVISION		DATE	DESCRIPTION
DESIGNED	DATE		
DRAWN	DATE		
CHECKED	DATE		
APPROVED	DATE		
SUBMITTED	DATE		
HAYES, SEAY, MATTHEW & MATTHEW		ARCHITECTS-ENGINEERS	
SCALE: HORIZ. 1"=50'		VERT. 1"=10'	
DATE: JUL 1967		PROJECT: 3-67-19	