
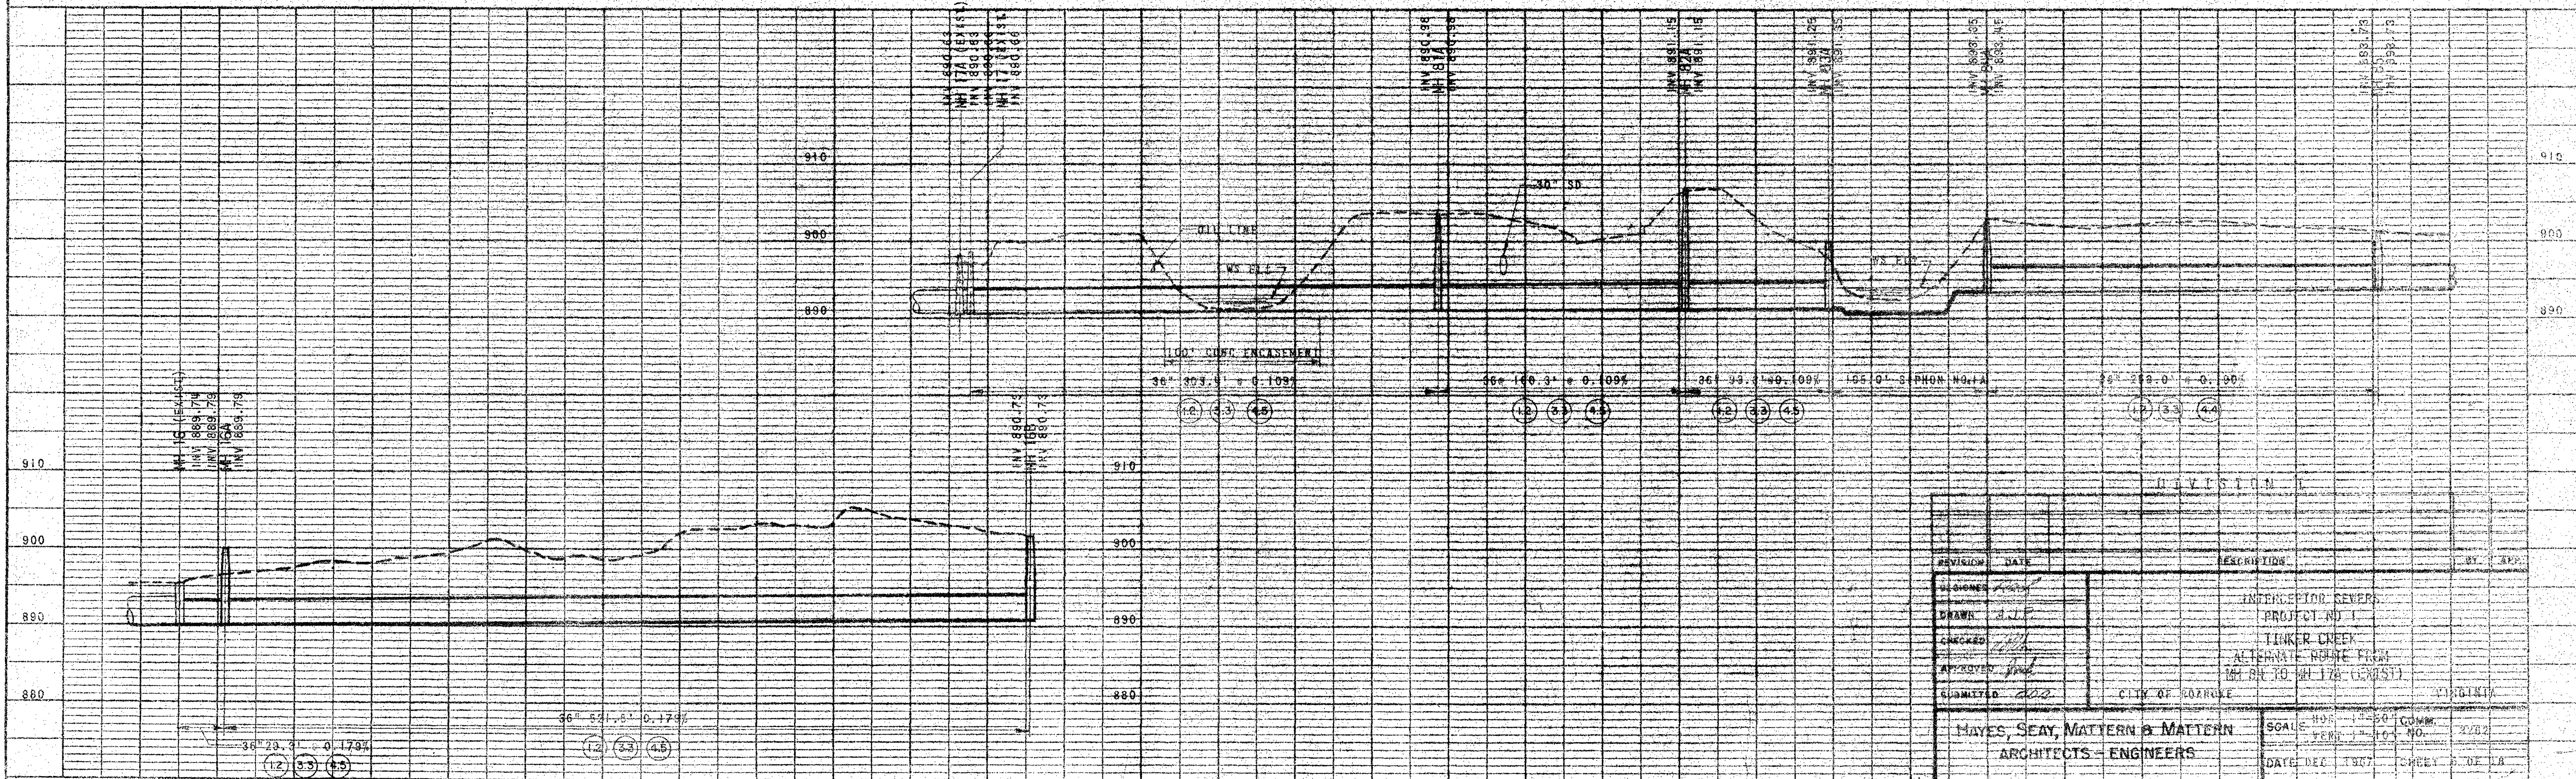


PLAN	SURVEYED	DATE
	NOTED	BY
	NOTE BOOK GRADES CHECKED	
	NO. OF WAY CHECKED	

PROFILE	SURVEYED	DATE
	NOTED	BY
	NOTE BOOK GRADES CHECKED	
	NO. OF WAY CHECKED	

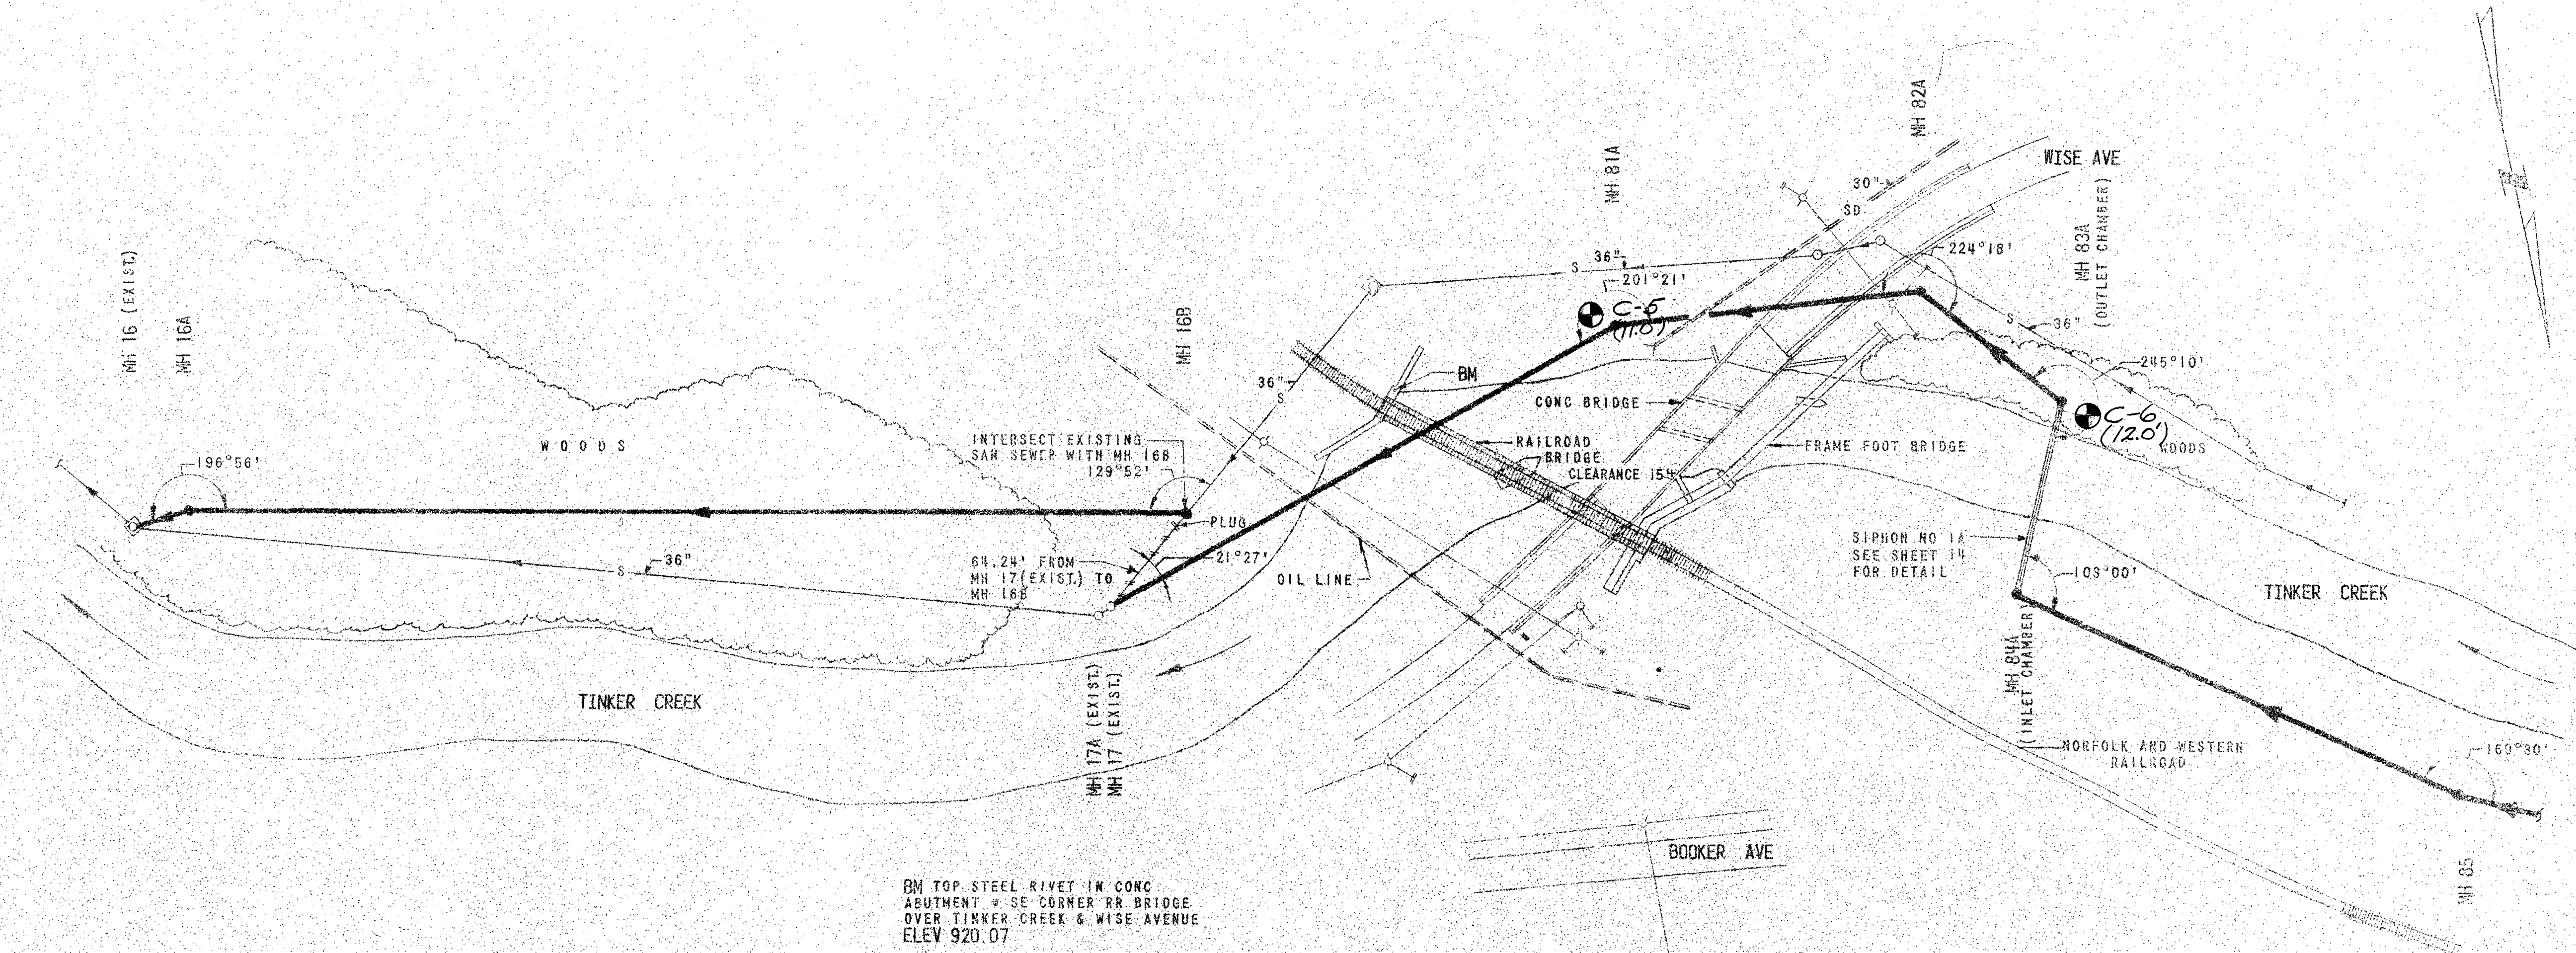

REVISION		DATE	DESCRIPTION	BY	APP.
DRAWN	DATE				
CHECKED	DATE				
APPROVED	DATE				
SUBMITTED	DATE				
HAYES, SEAY, MATERN & MATERN			ARCHITECTS - ENGINEERS		
SCALE: HORIZ. 1" = 50' VERT. 1" = 10'			DATE: DEC 1907 SHEET 5 OF 18		