

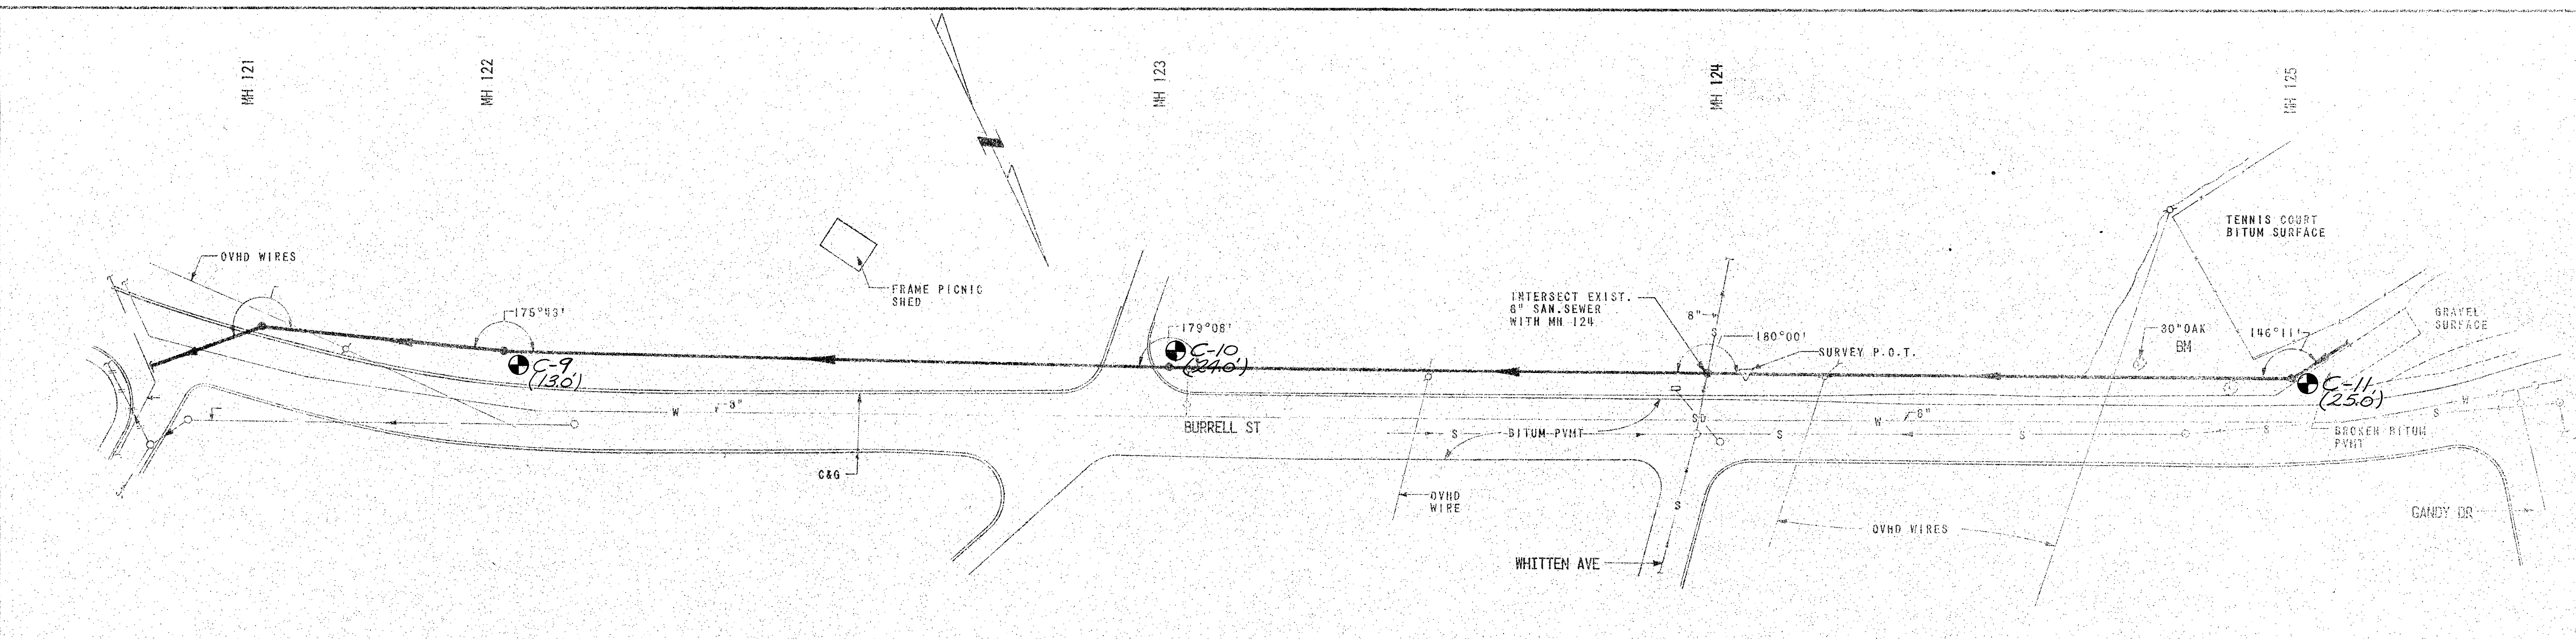



PLAN	DATE	
	BY	
	CHECKED	
	NOTED	

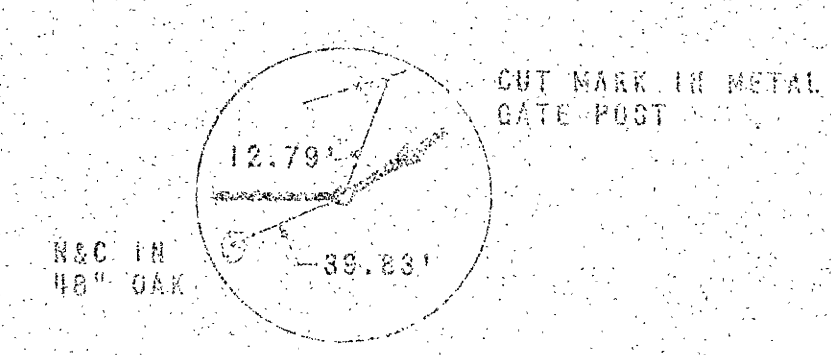

BM N&C IN ROOT 20" ELM 115' LT STA 1+78
 BETWEEN MH 122 & MH 123 BACK OF PICNIC SHELTER
 TOP HILL - WEST SIDE BURRELL ST
 ELEV 991.33

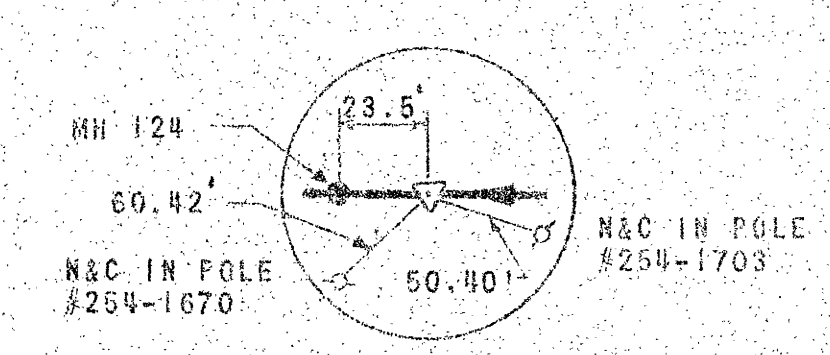

PROFILE	DATE	
	BY	
	CHECKED	
	NOTED	

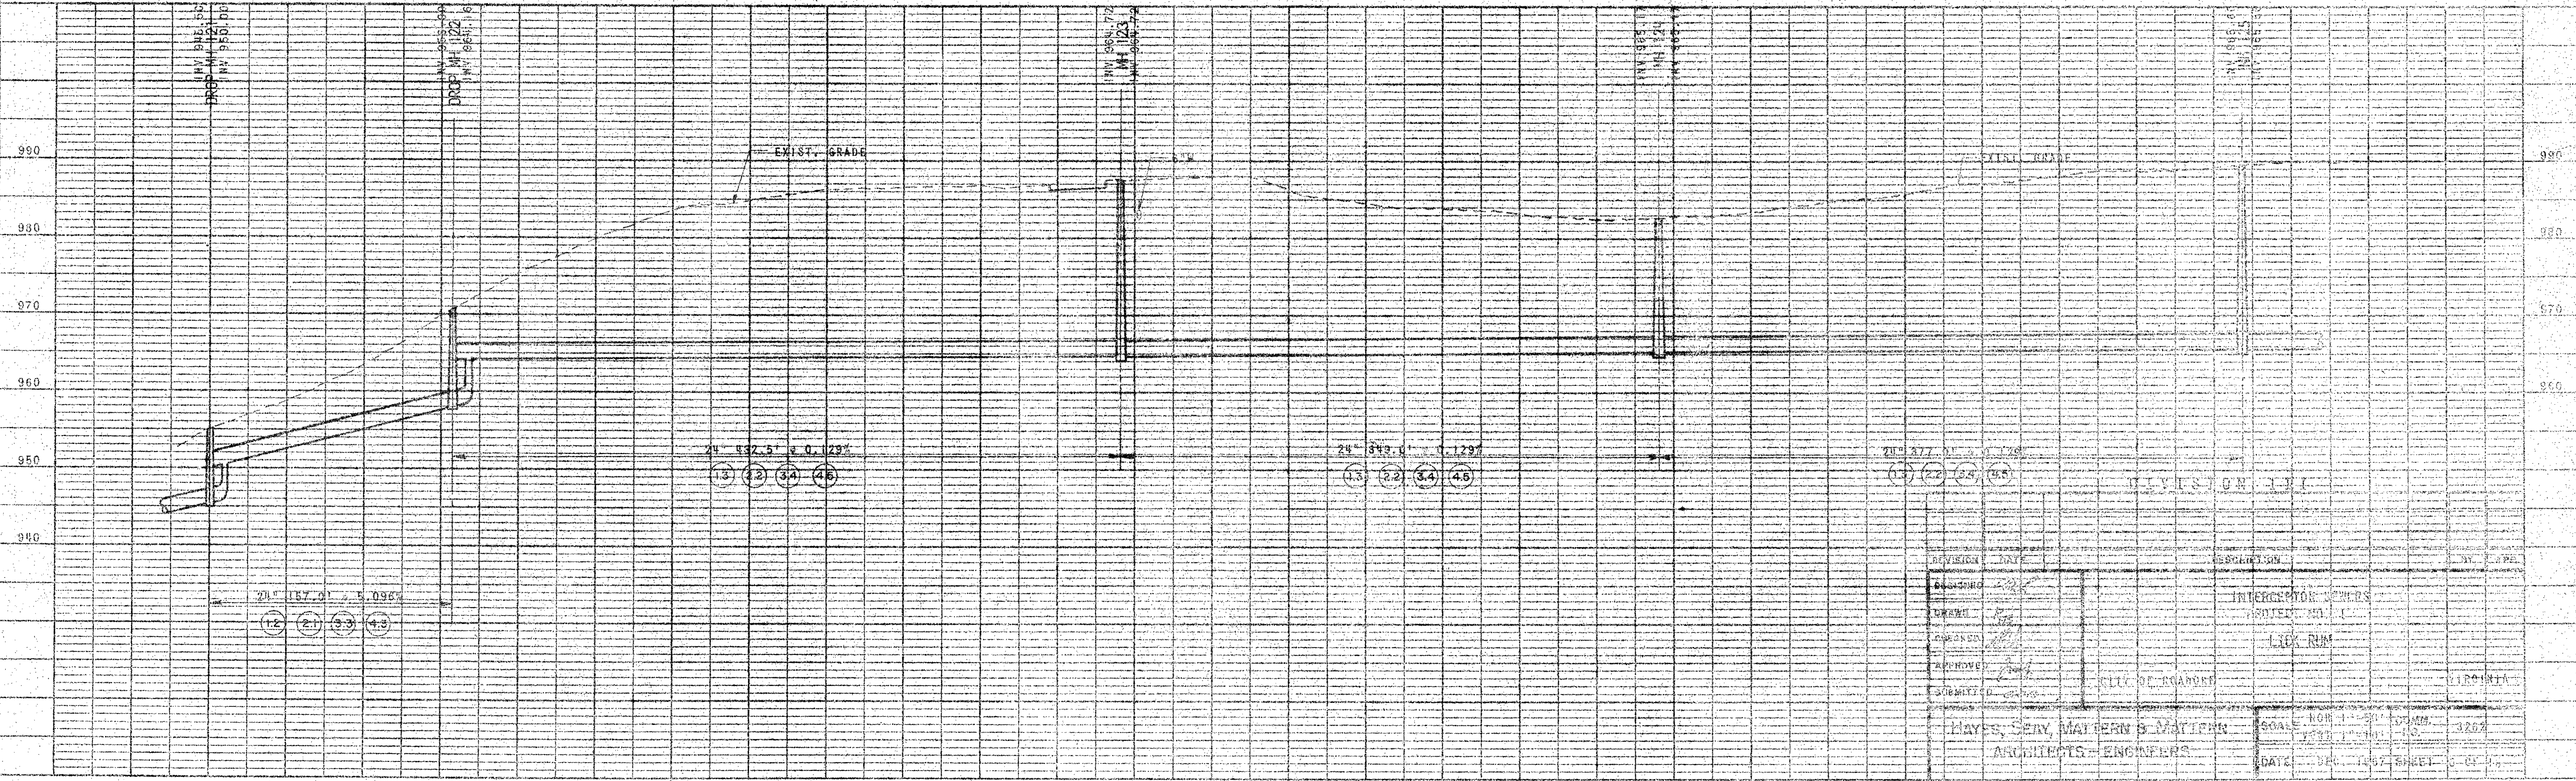

APPROVED	DATE	10/1/58
DESIGNED	DATE	10/1/58
CHECKED	DATE	10/1/58
APPROVED	DATE	10/1/58
SUBMITTED	DATE	10/1/58
HAYES, SEAN, MAHER & MAHER		
ARCHITECTS-ENGINEERS		
DATE	10/1/58	SHEET
NO.	1	OF