


|                                                    |         |     |
|----------------------------------------------------|---------|-----|
| PLAN                                               | DATE    | 6/7 |
|                                                    | BY      |     |
|                                                    | CHECKED |     |
|                                                    | NO.     |     |
| SURVEYED<br>NOTE BOOK<br>RT. OF WAY CHECKED<br>NO. |         |     |

MH 131


MH 132

MH 133

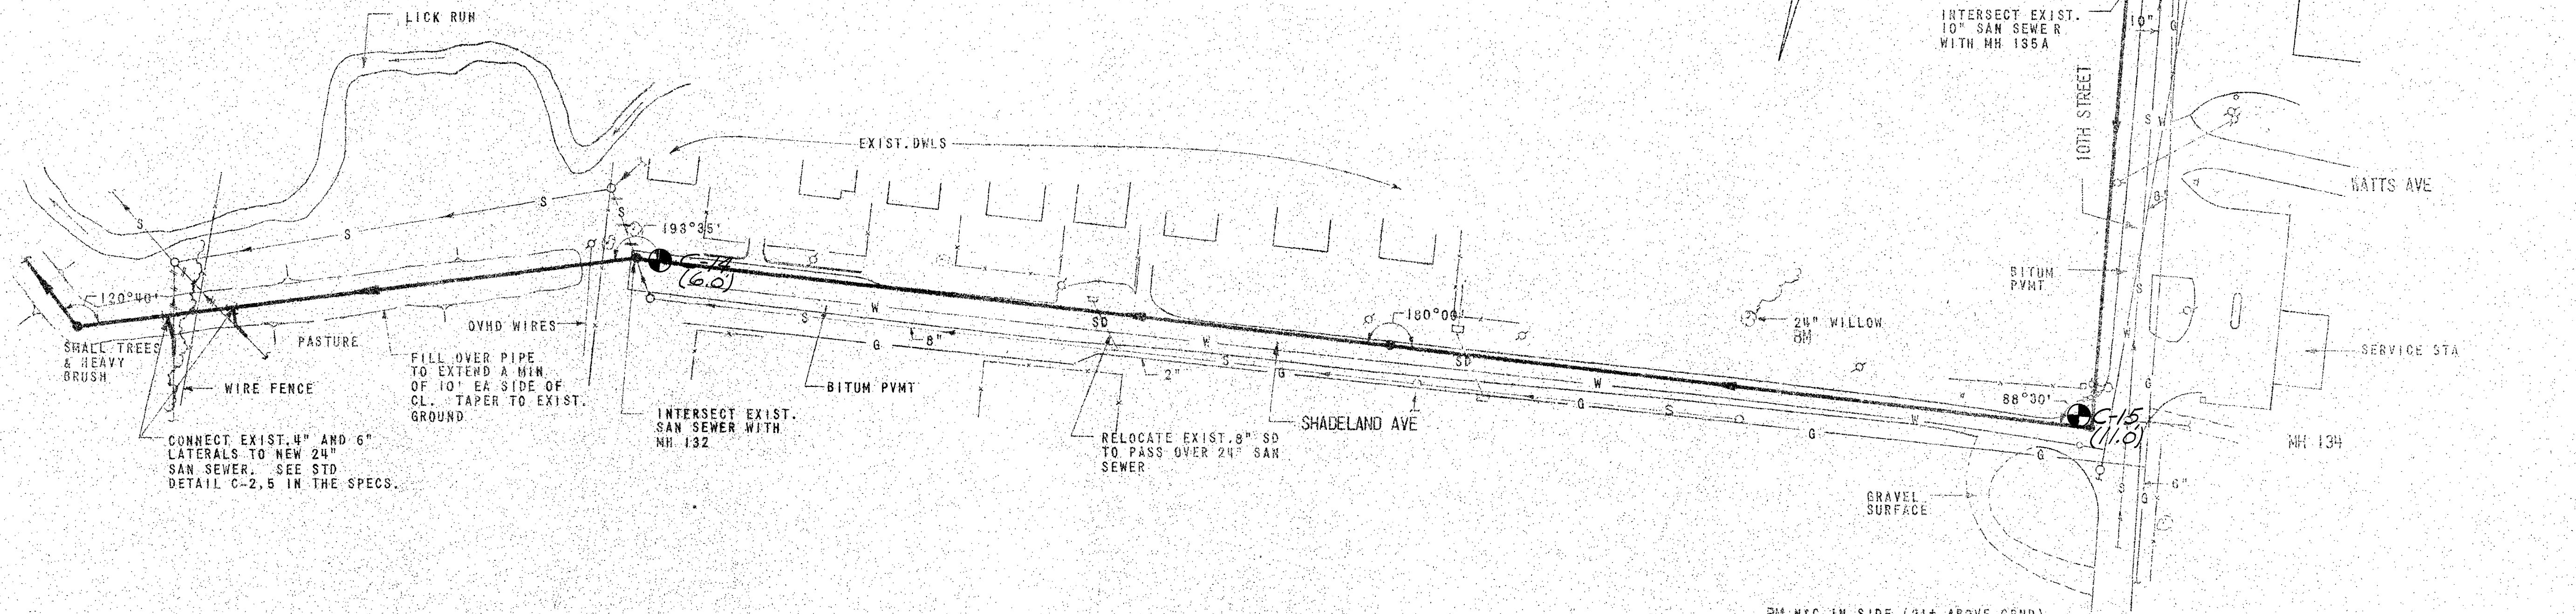

24" W&C IN SIDE (2'± ABOVE GRND)  
 24" WILLOW 36'± LT STA 2+08 BETWEEN  
 MH 133 & MH 134 ON SHADELAND AVE  
 ELEV 981.33

|                                                    |         |     |
|----------------------------------------------------|---------|-----|
| PROFILE                                            | DATE    | 6/7 |
|                                                    | BY      |     |
|                                                    | CHECKED |     |
|                                                    | NO.     |     |
| SURVEYED<br>NOTE BOOK<br>RT. OF WAY CHECKED<br>NO. |         |     |

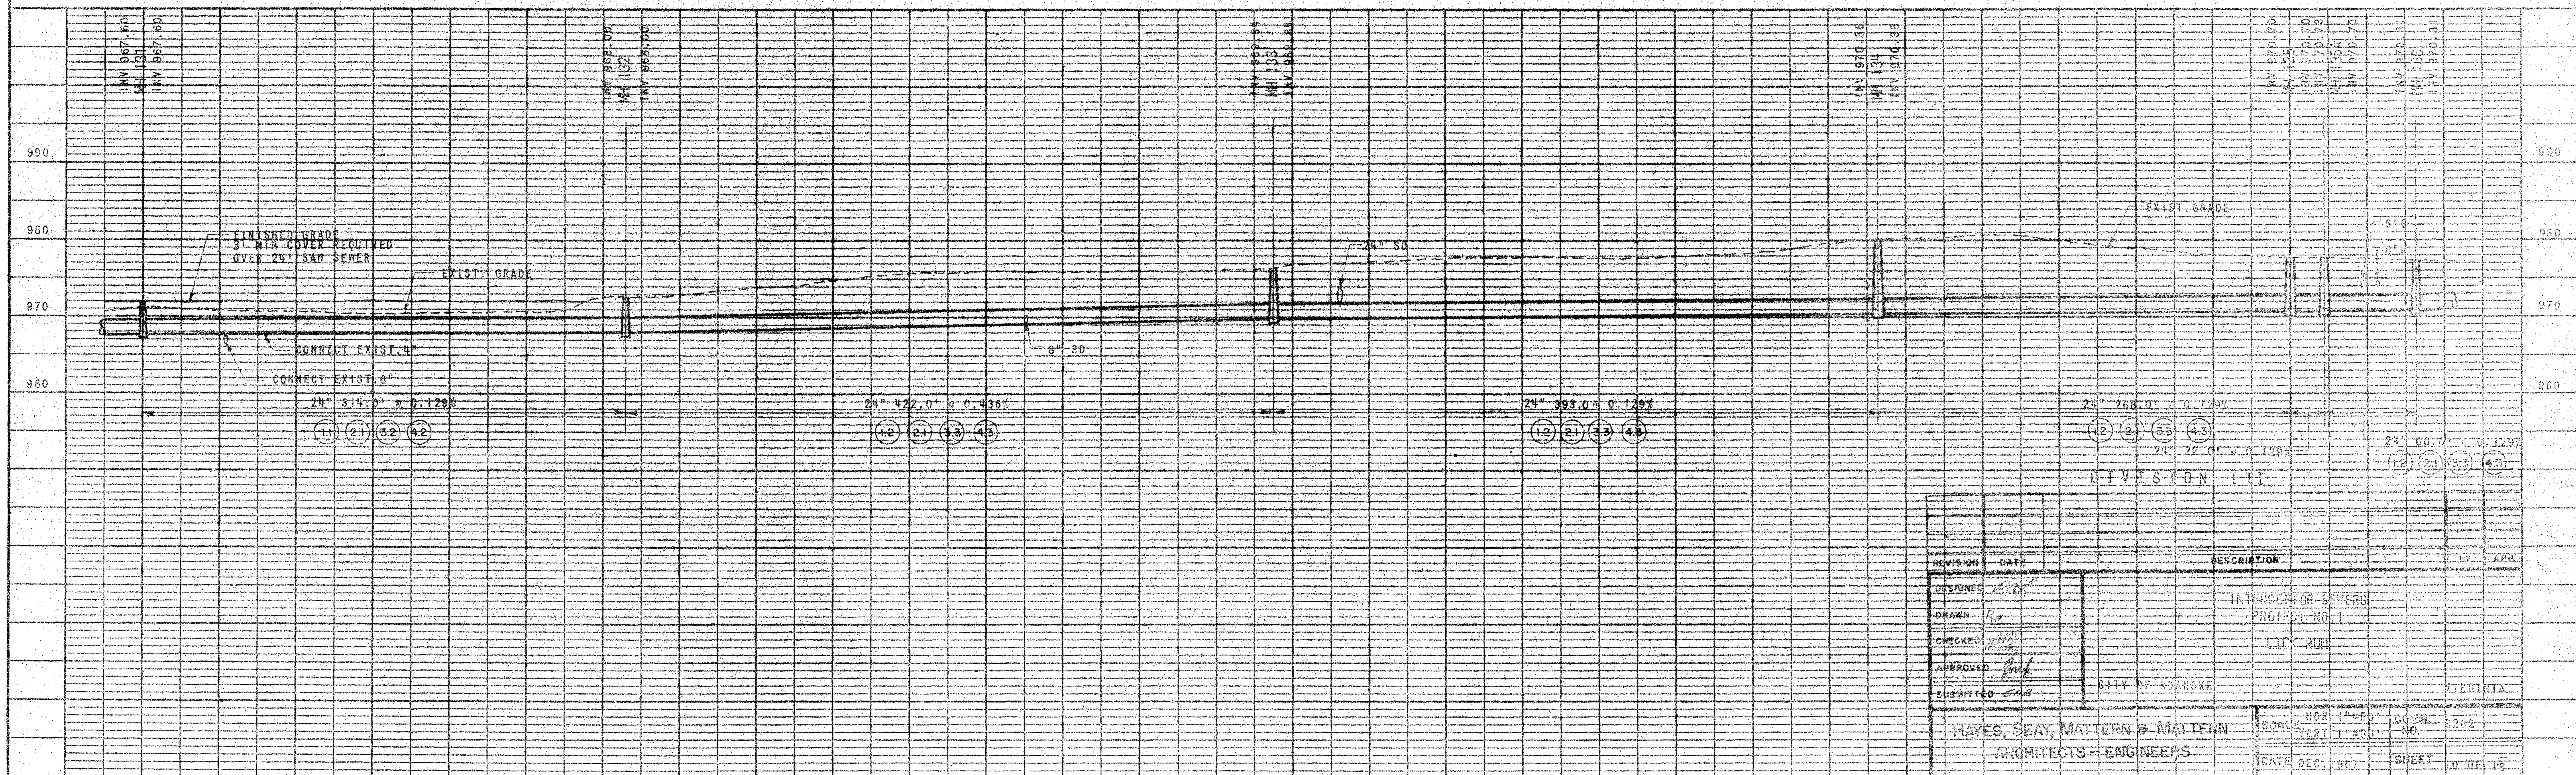

| HAYES, SEAY, MATERN & MATERN<br>ARCHITECTS-ENGINEERS |        |                     |
| SCALE                                                | 1"=40' | SHEET 10 OF 15      |