


PLAN	SURVEYED	DATE
	NOTED	BY
	NOTED	BY
	NOTED	BY

PROFILE	SURVEYED	DATE
	NOTED	BY
	NOTED	BY
	NOTED	BY

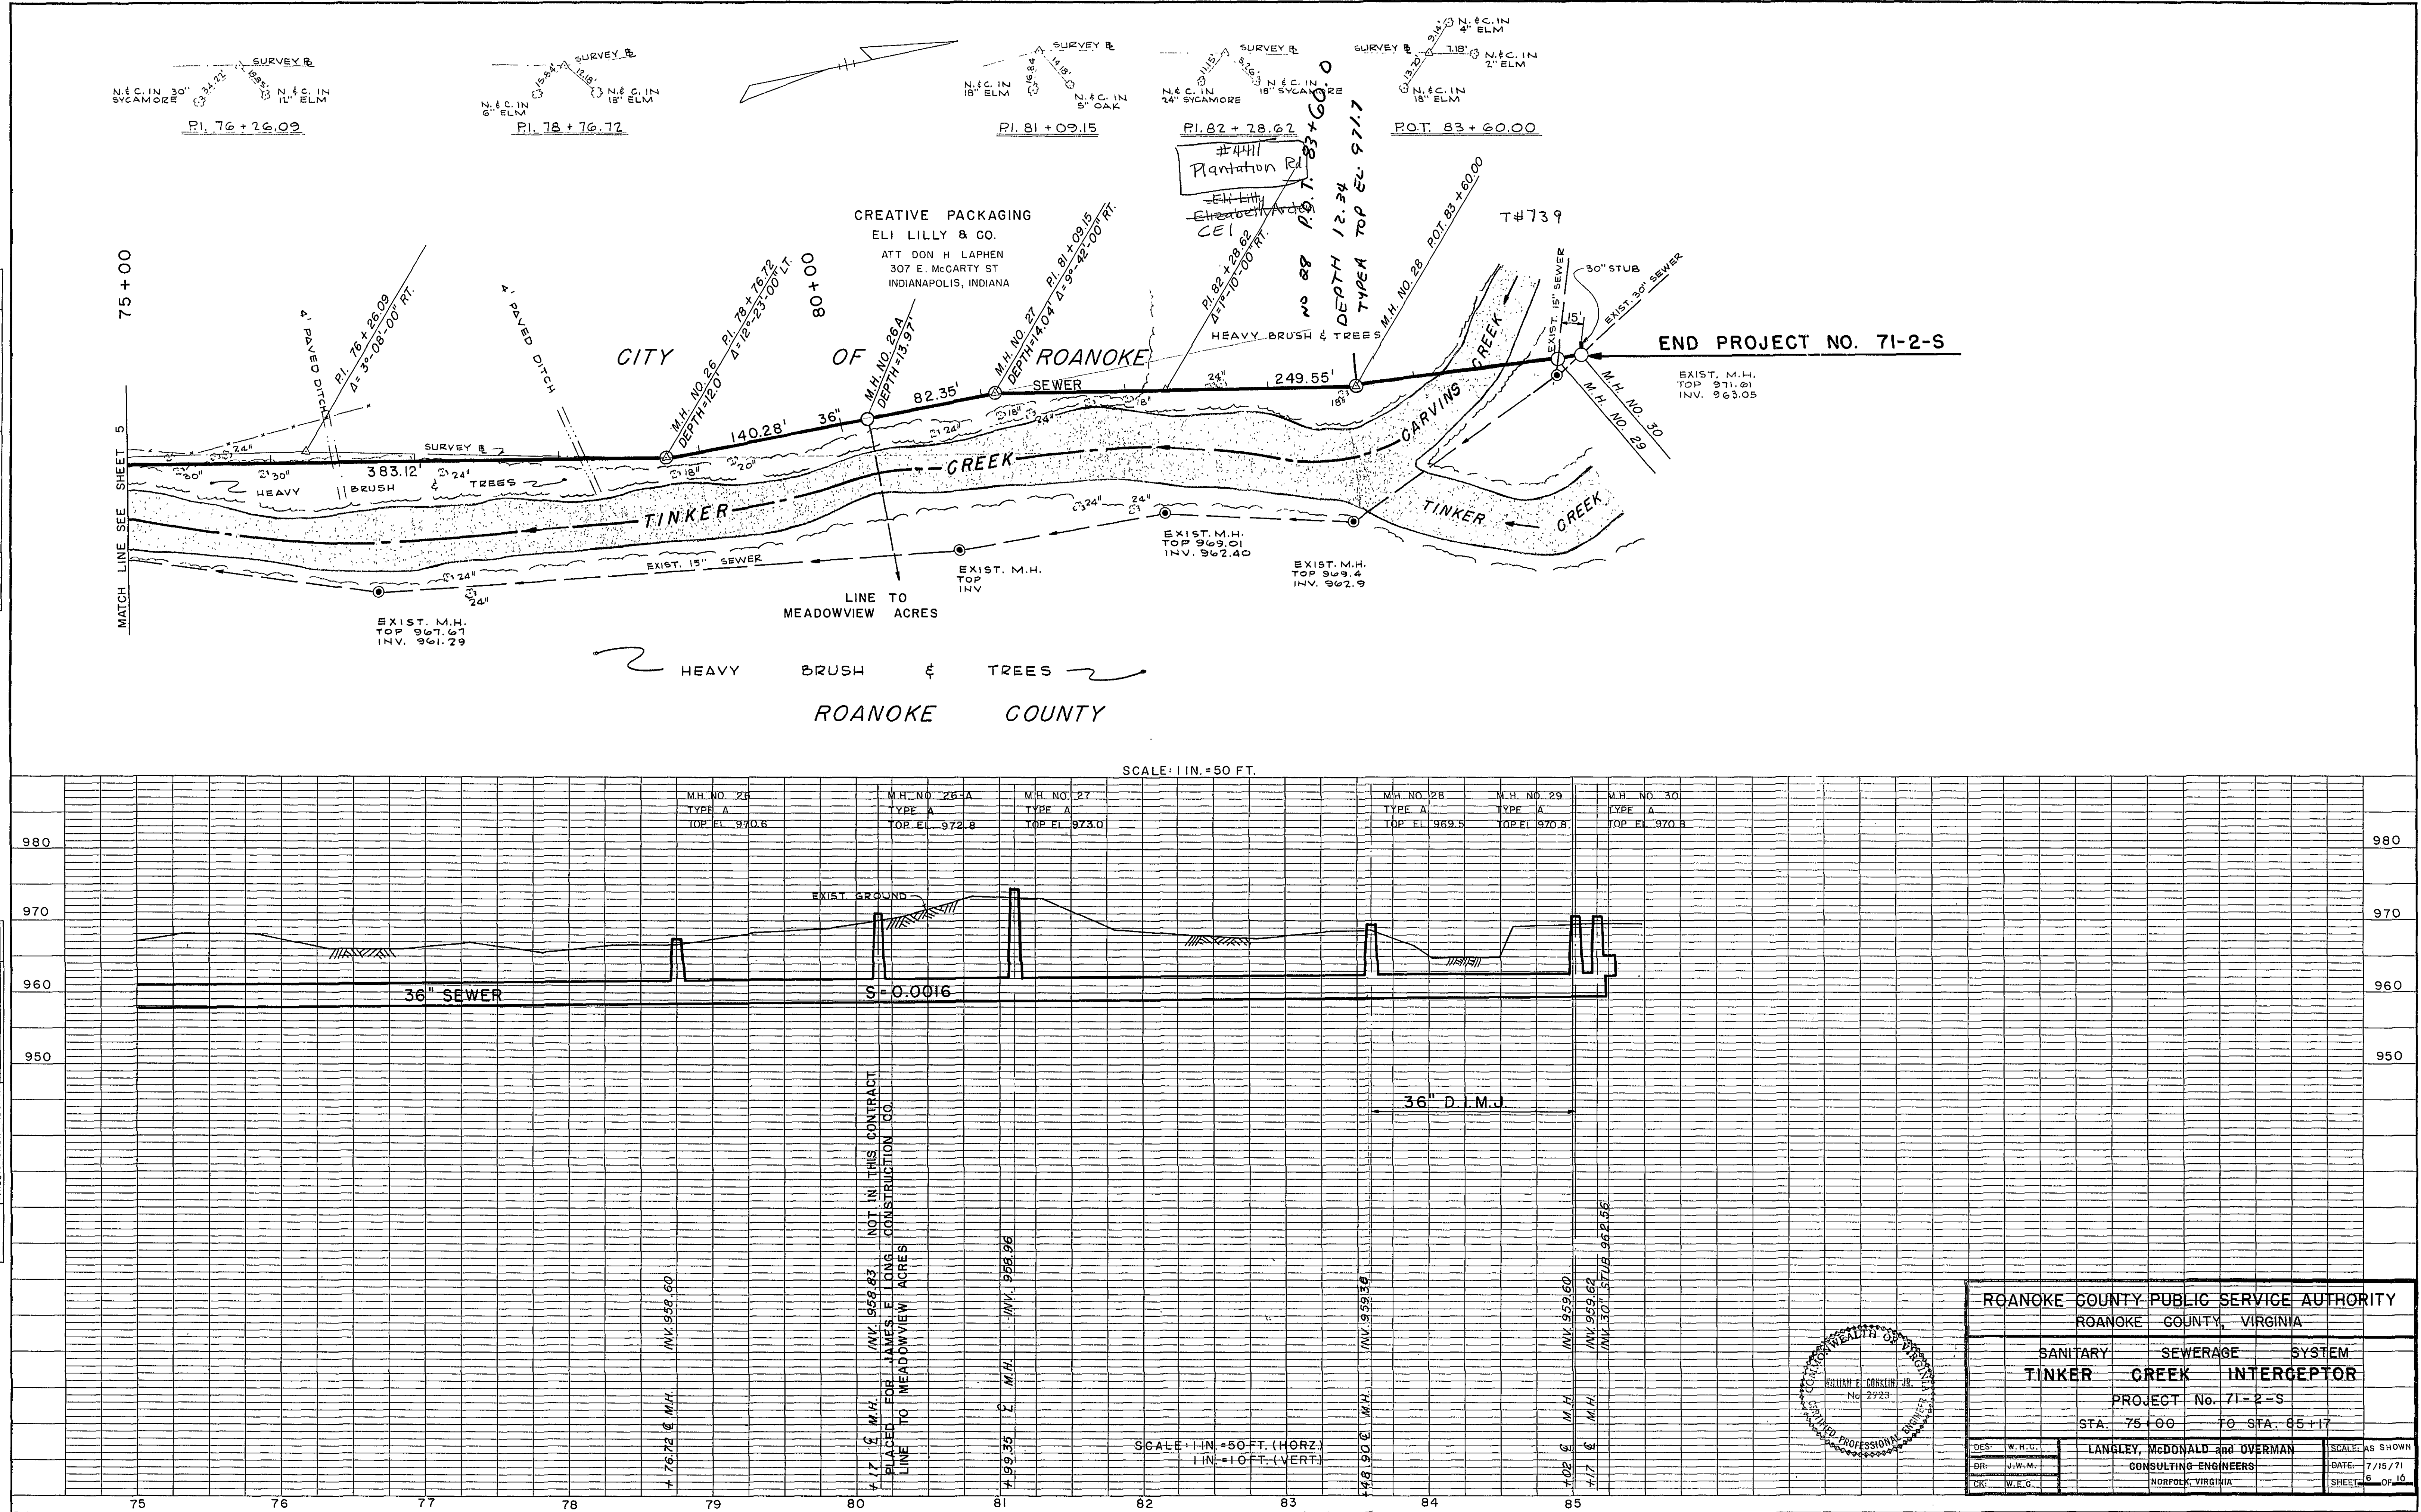

ROANOKE COUNTY PUBLIC SERVICE AUTHORITY ROANOKE COUNTY, VIRGINIA		
SANITARY TINKER CREEK	SEWERAGE INTERCEPTOR	SYSTEM
PROJECT No. 71-2-S		
STA. 75+00 TO STA. 85+17		
DES. W.E.C.	LANGLEY, McDONALD and OVERMAN	SCALE: AS SHOWN
DR. J.W.M.	CONSULTING ENGINEERS	DATE: 7/15/71
CHK. W.E.C.	NORFOLK, VIRGINIA	SHEET 5 OF 10

Sheet 6 missing from set. Built set
this sheet taken out of
another set - not sure if an as-built