



FILE NAME: \\gpc\proj\2012\11658086\11658086.dwg PLOTTED: 0.0000" MONTH 00" YEAR 11" HMMmm/pm

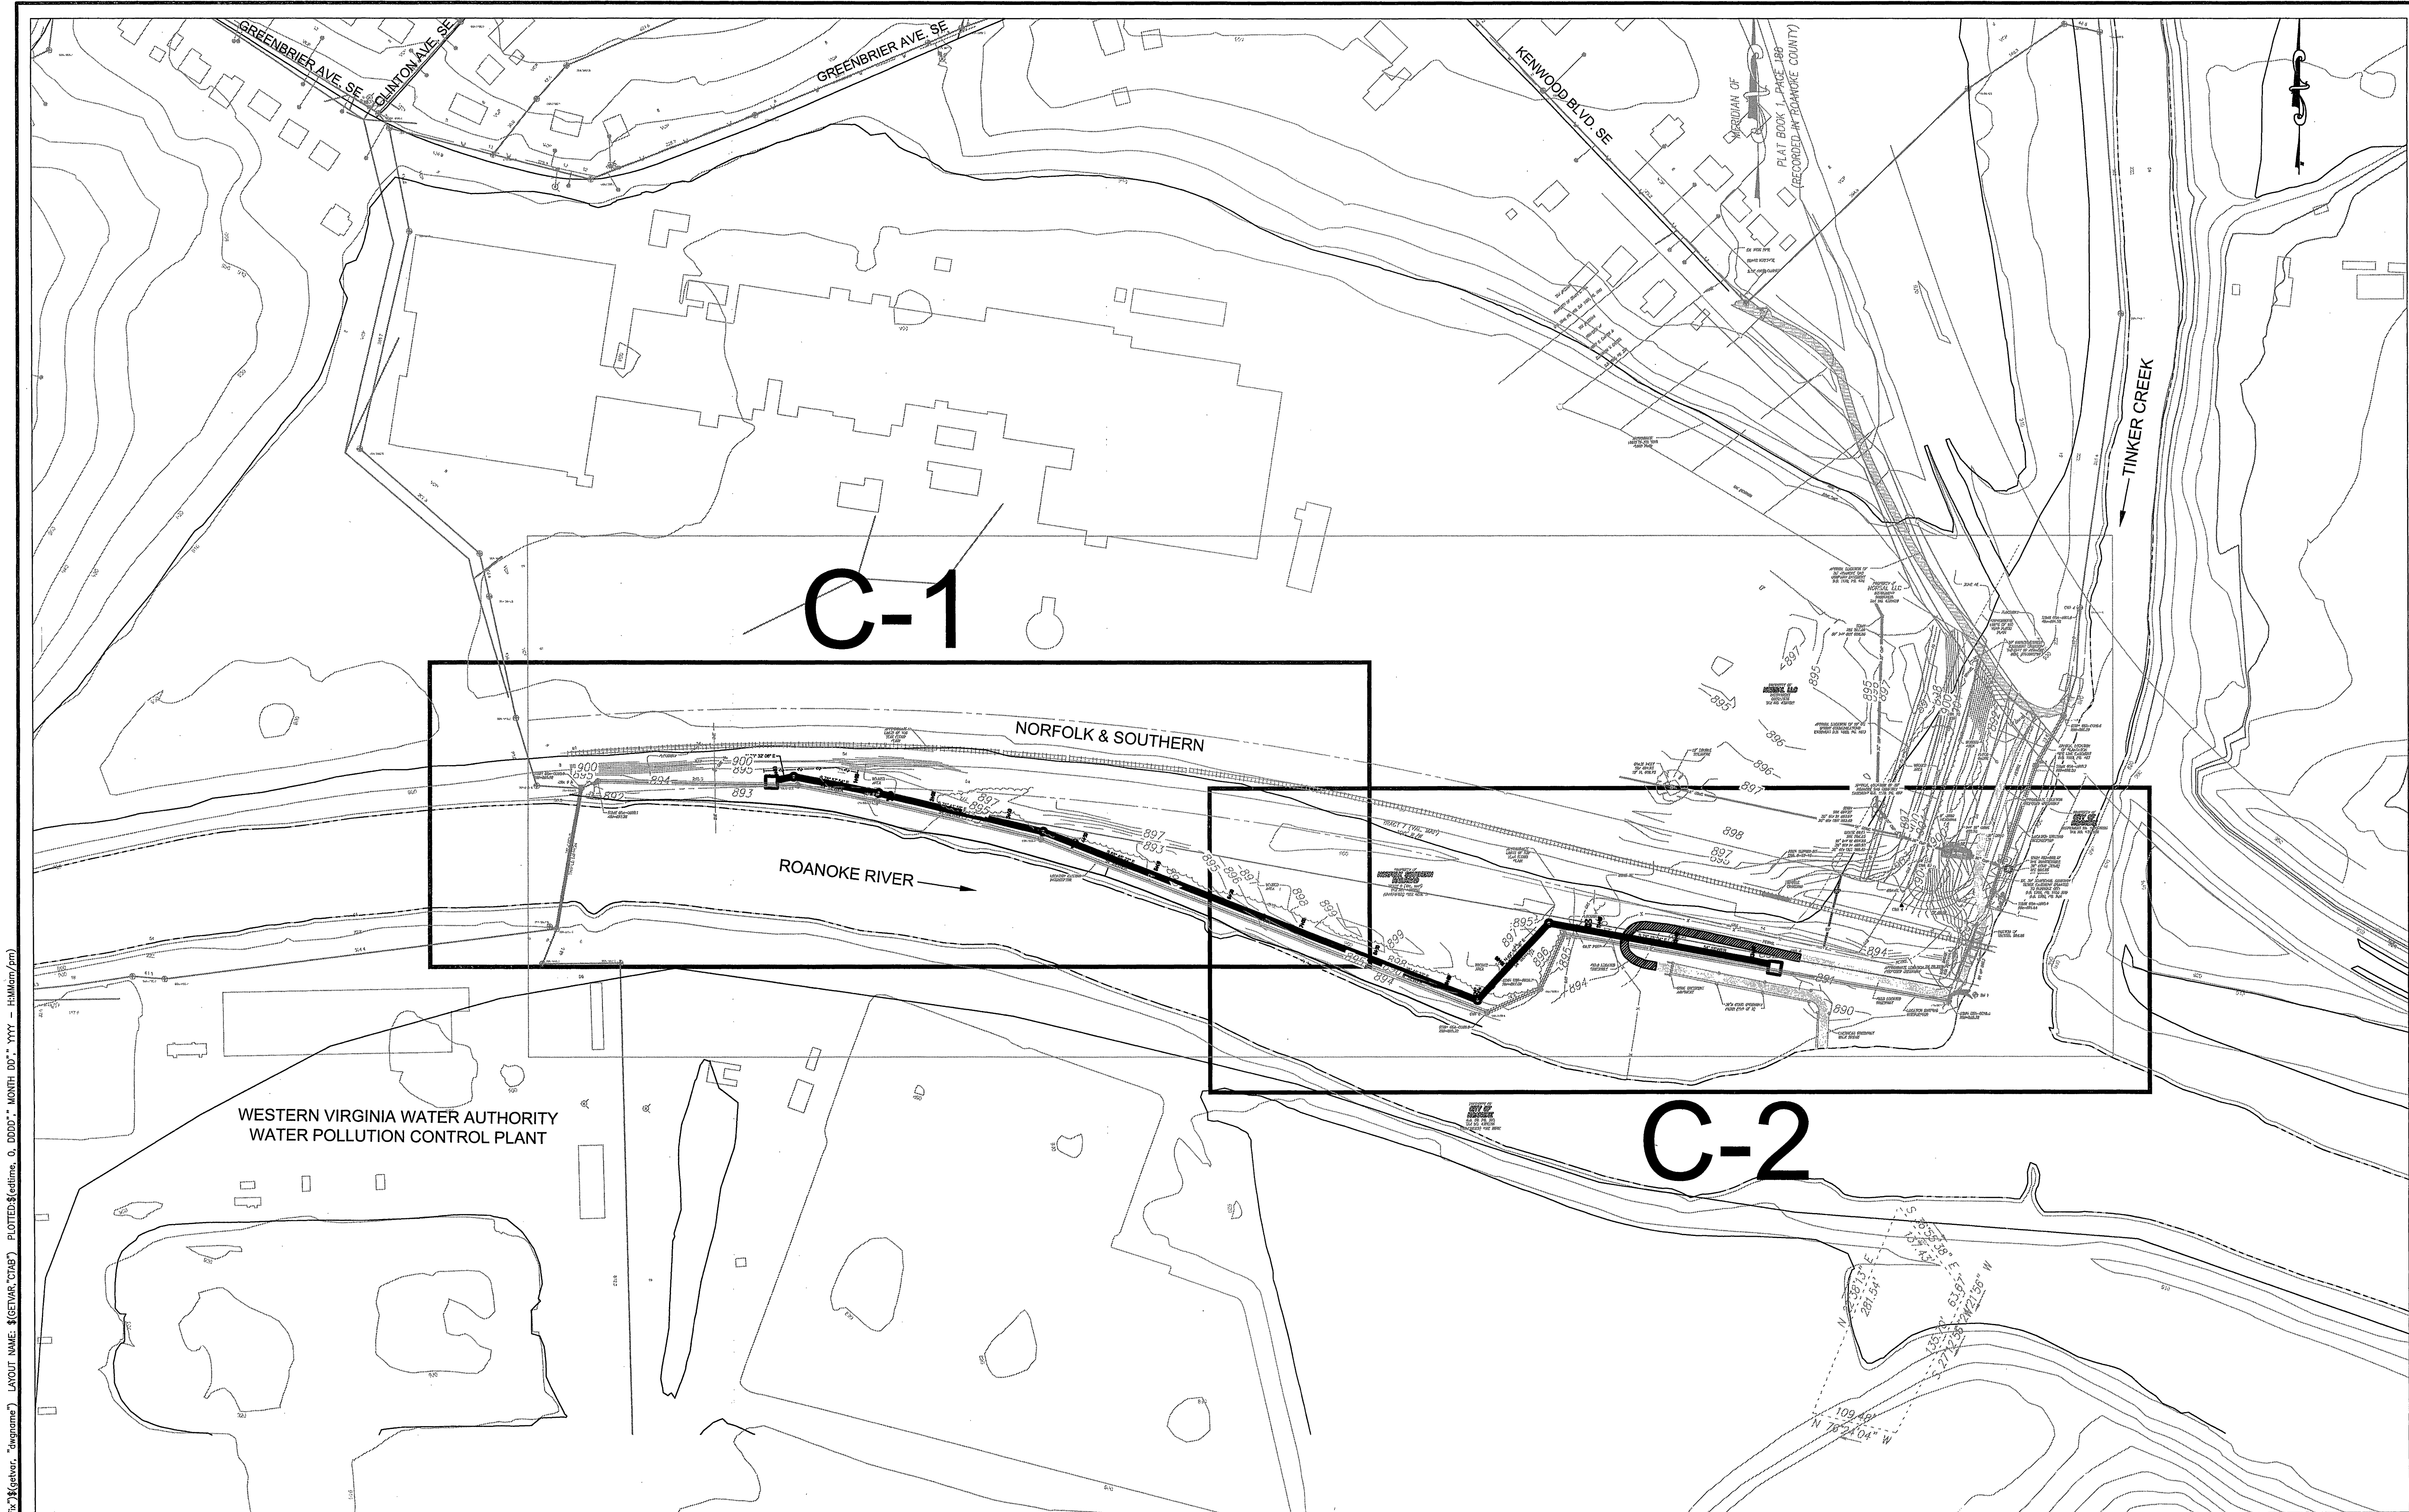


SCALE: 1" = 100'

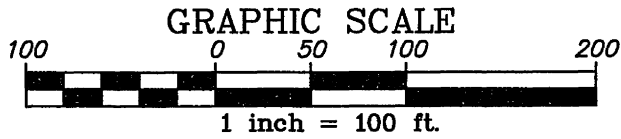

URS
4905 DICKENS ROAD, SUITE 106
RICHMOND, VIRGINIA 23230
(804) 965-9000 www.urscorp.com

WESTERN VIRGINIA
WATER AUTHORITY
TINKER CREEK
54-INCH PARALLEL RELIEF SEWER
KEY SHEET

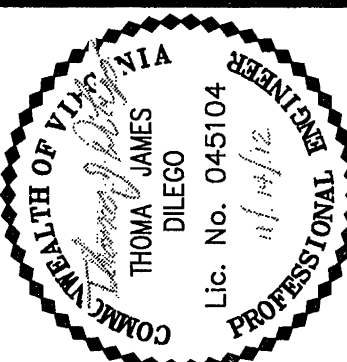

DATE: NOVEMBER 2012
JOB NO.: 11658086
LEAD ENGINEER: tjd
DRAWN BY: wjj
CHECKED: tkf

REVISION:

G-2

SHEET 2 OF 10