
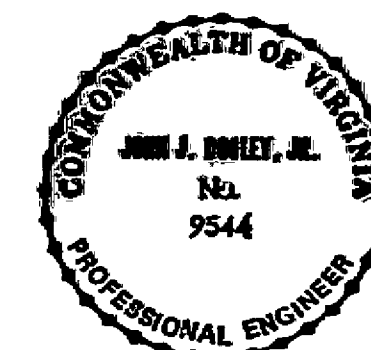


GENERAL NOTES

1. THE LOCATIONS OF EXISTING UNDERGROUND UTILITIES ARE APPROXIMATE.
2. VERTICAL CONTROL: NATIONAL OCEAN SURVEY = 0.00 MEAN SEA LEVEL.
3. EXISTING SURFACES DISTURBED BY CONTRACTOR'S WORK SHALL BE RESTORED TO THEIR PRESENT CONDITION.
4. IT SHALL BE THE CONTRACTOR'S RESPONSIBILITY TO SATISFY HIMSELF AS TO ALL CONDITIONS OF THE WORK BEFORE BIDDING. NO REPRESENTATIONS ARE MADE AS TO SUBSURFACE CONDITIONS.
5. PRIOR TO COMMENCEMENT OF CONSTRUCTION, THE CONTRACTOR IS DIRECTED TO NOTIFY ALL APPLICABLE OWNERS OF UTILITIES OF THE LIMITS OF IMPENDING CONSTRUCTION IN ORDER THAT THE UTILITY COMPANIES MAY SAFEGUARD THEIR FACILITIES.
6. CONTRACTOR SHALL NOTIFY "UNDERGROUND CABLE LOCATION", 1-703-882-2400 AT LEAST 48 HOURS IN ADVANCE OF EXCAVATION IN ORDER TO VERIFY LOCATION OF ALL UNDERGROUND UTILITIES.
7. HIGHWAY TRAFFIC SHALL BE PROTECTED AT ALL TIMES BY ADEQUATE LIGHTS, BARRICADES, AND CONSTRUCTION SIGNS. SIGNS SHALL BE IN ACCORDANCE WITH VIRGINIA MANUAL ON UNIFORM TRAFFIC CONTROL DEVICES AND ARE TO BE LOCATED AS DIRECTED BY THE RESIDENT ENGINEER OF THE DEPARTMENT OF HIGHWAYS. CONTRACTOR SHALL PROVIDE FLAGMEN AS REQUIRED.
8. WHERE NECESSARY TO RESTRICT TRAFFIC TO ONE LANE, TRAFFIC CONTROL SIGNS AND DEVICES SHALL BE ARRANGED IN ACCORDANCE WITH VIRGINIA DEPARTMENT OF HIGHWAYS ALTERNATE LAYOUT B - TYPICAL TRAFFIC CONTROL FOR MAJOR BEARINGS TO PAVEMENT ON LIMITED ACCESS HIGHWAYS (WORKING IN OUTSIDE LANES).
9. FLOOD PROFILES OBTAINED FROM U.S. ARMY CORPS OF ENGINEERS, WILMINGTON DISTRICT.
10. SEPTIC TANK DRAIN FIELDS DISTURBED BY THE CONSTRUCTION OPERATIONS SHALL BE RESTORED TO ORIGINAL CONDITION IMMEDIATELY FOLLOWING COMPLETION OF THE PIPE LAYING AND BACKFILLING OPERATIONS AT THE LOCATION OF THE SEPTIC TANK FIELD.
11. SERVICE CONNECTIONS ARE NOT SHOWN ON THE PLANS. LOCATIONS TO BE DETERMINED IN THE FIELD BY THE COUNTY. SERVICE CONNECTIONS SHALL INCLUDE WYE AND FIVE FEET OF LATERAL.

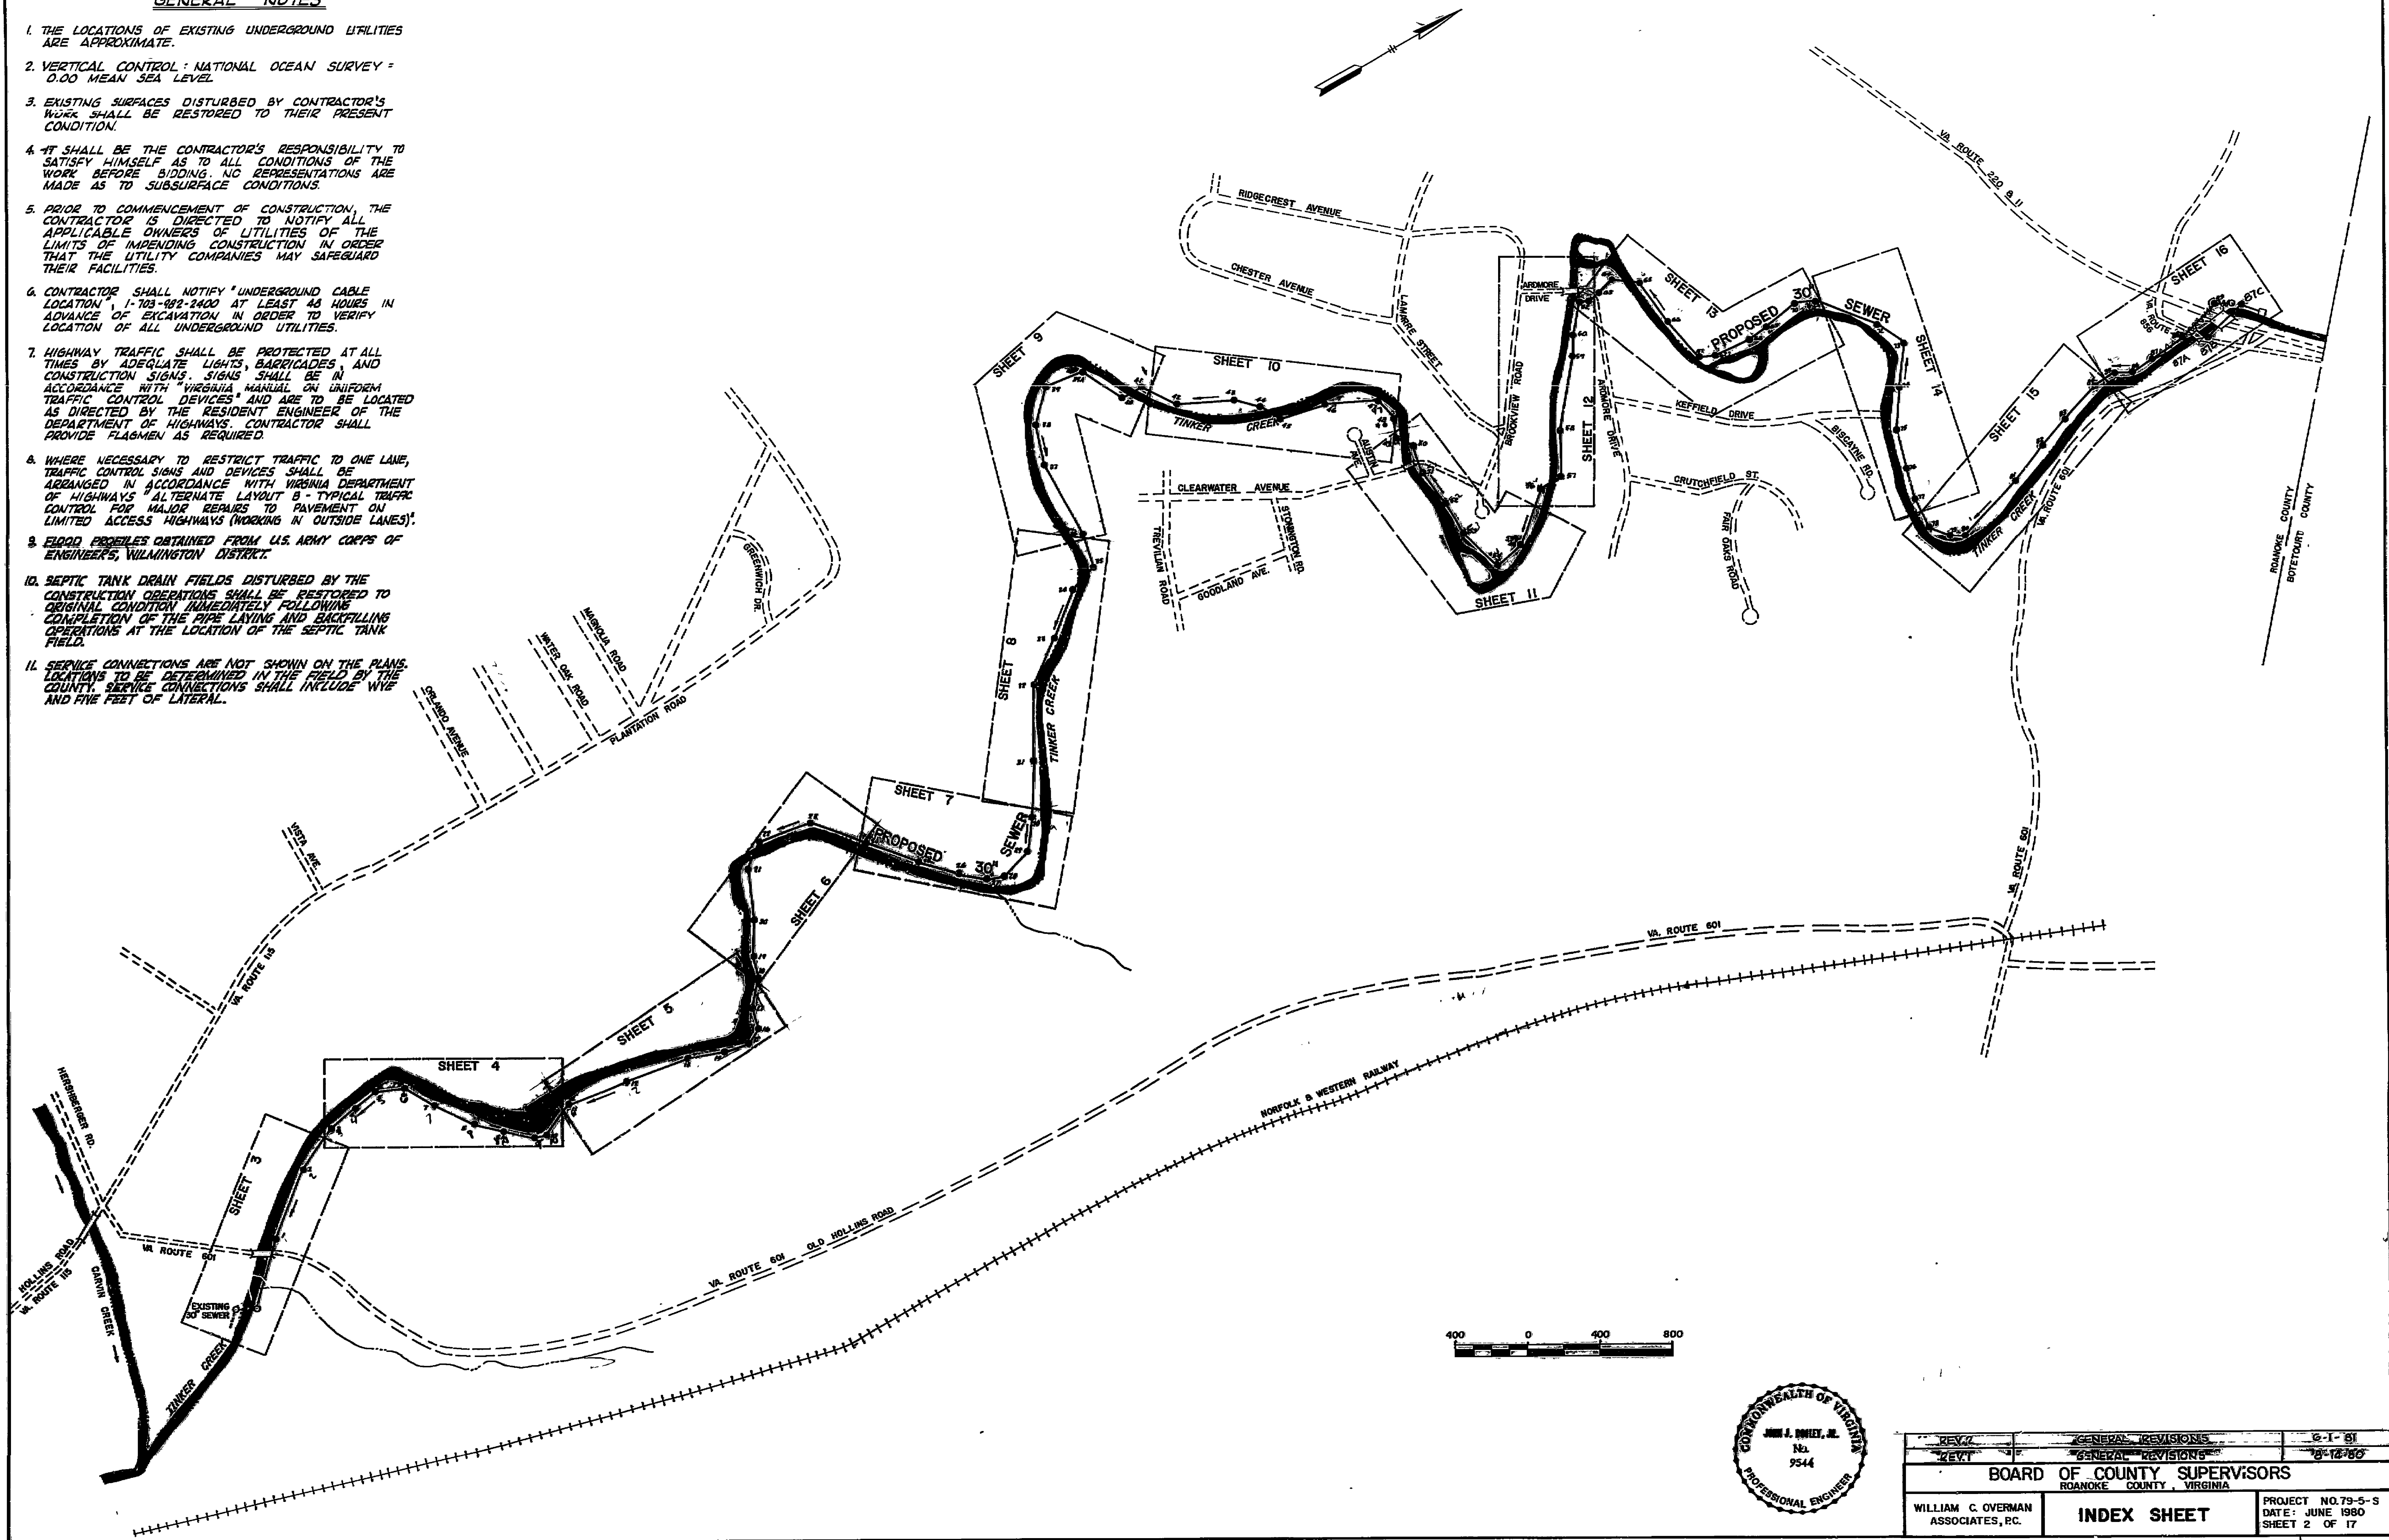

REV.	GENERAL REVISIONS	DATE
1	GENERAL REVISIONS	6-1-81
2	GENERAL REVISIONS	8-12-80
BOARD OF COUNTY SUPERVISORS		
ROANOKE COUNTY, VIRGINIA		
WILLIAM C. OVERMAN ASSOCIATES, INC.	INDEX SHEET	PROJECT NO. 79-5-S DATE: JUNE 1980 SHEET 2 OF 17
DWS NO. 8068		

SI-0078