



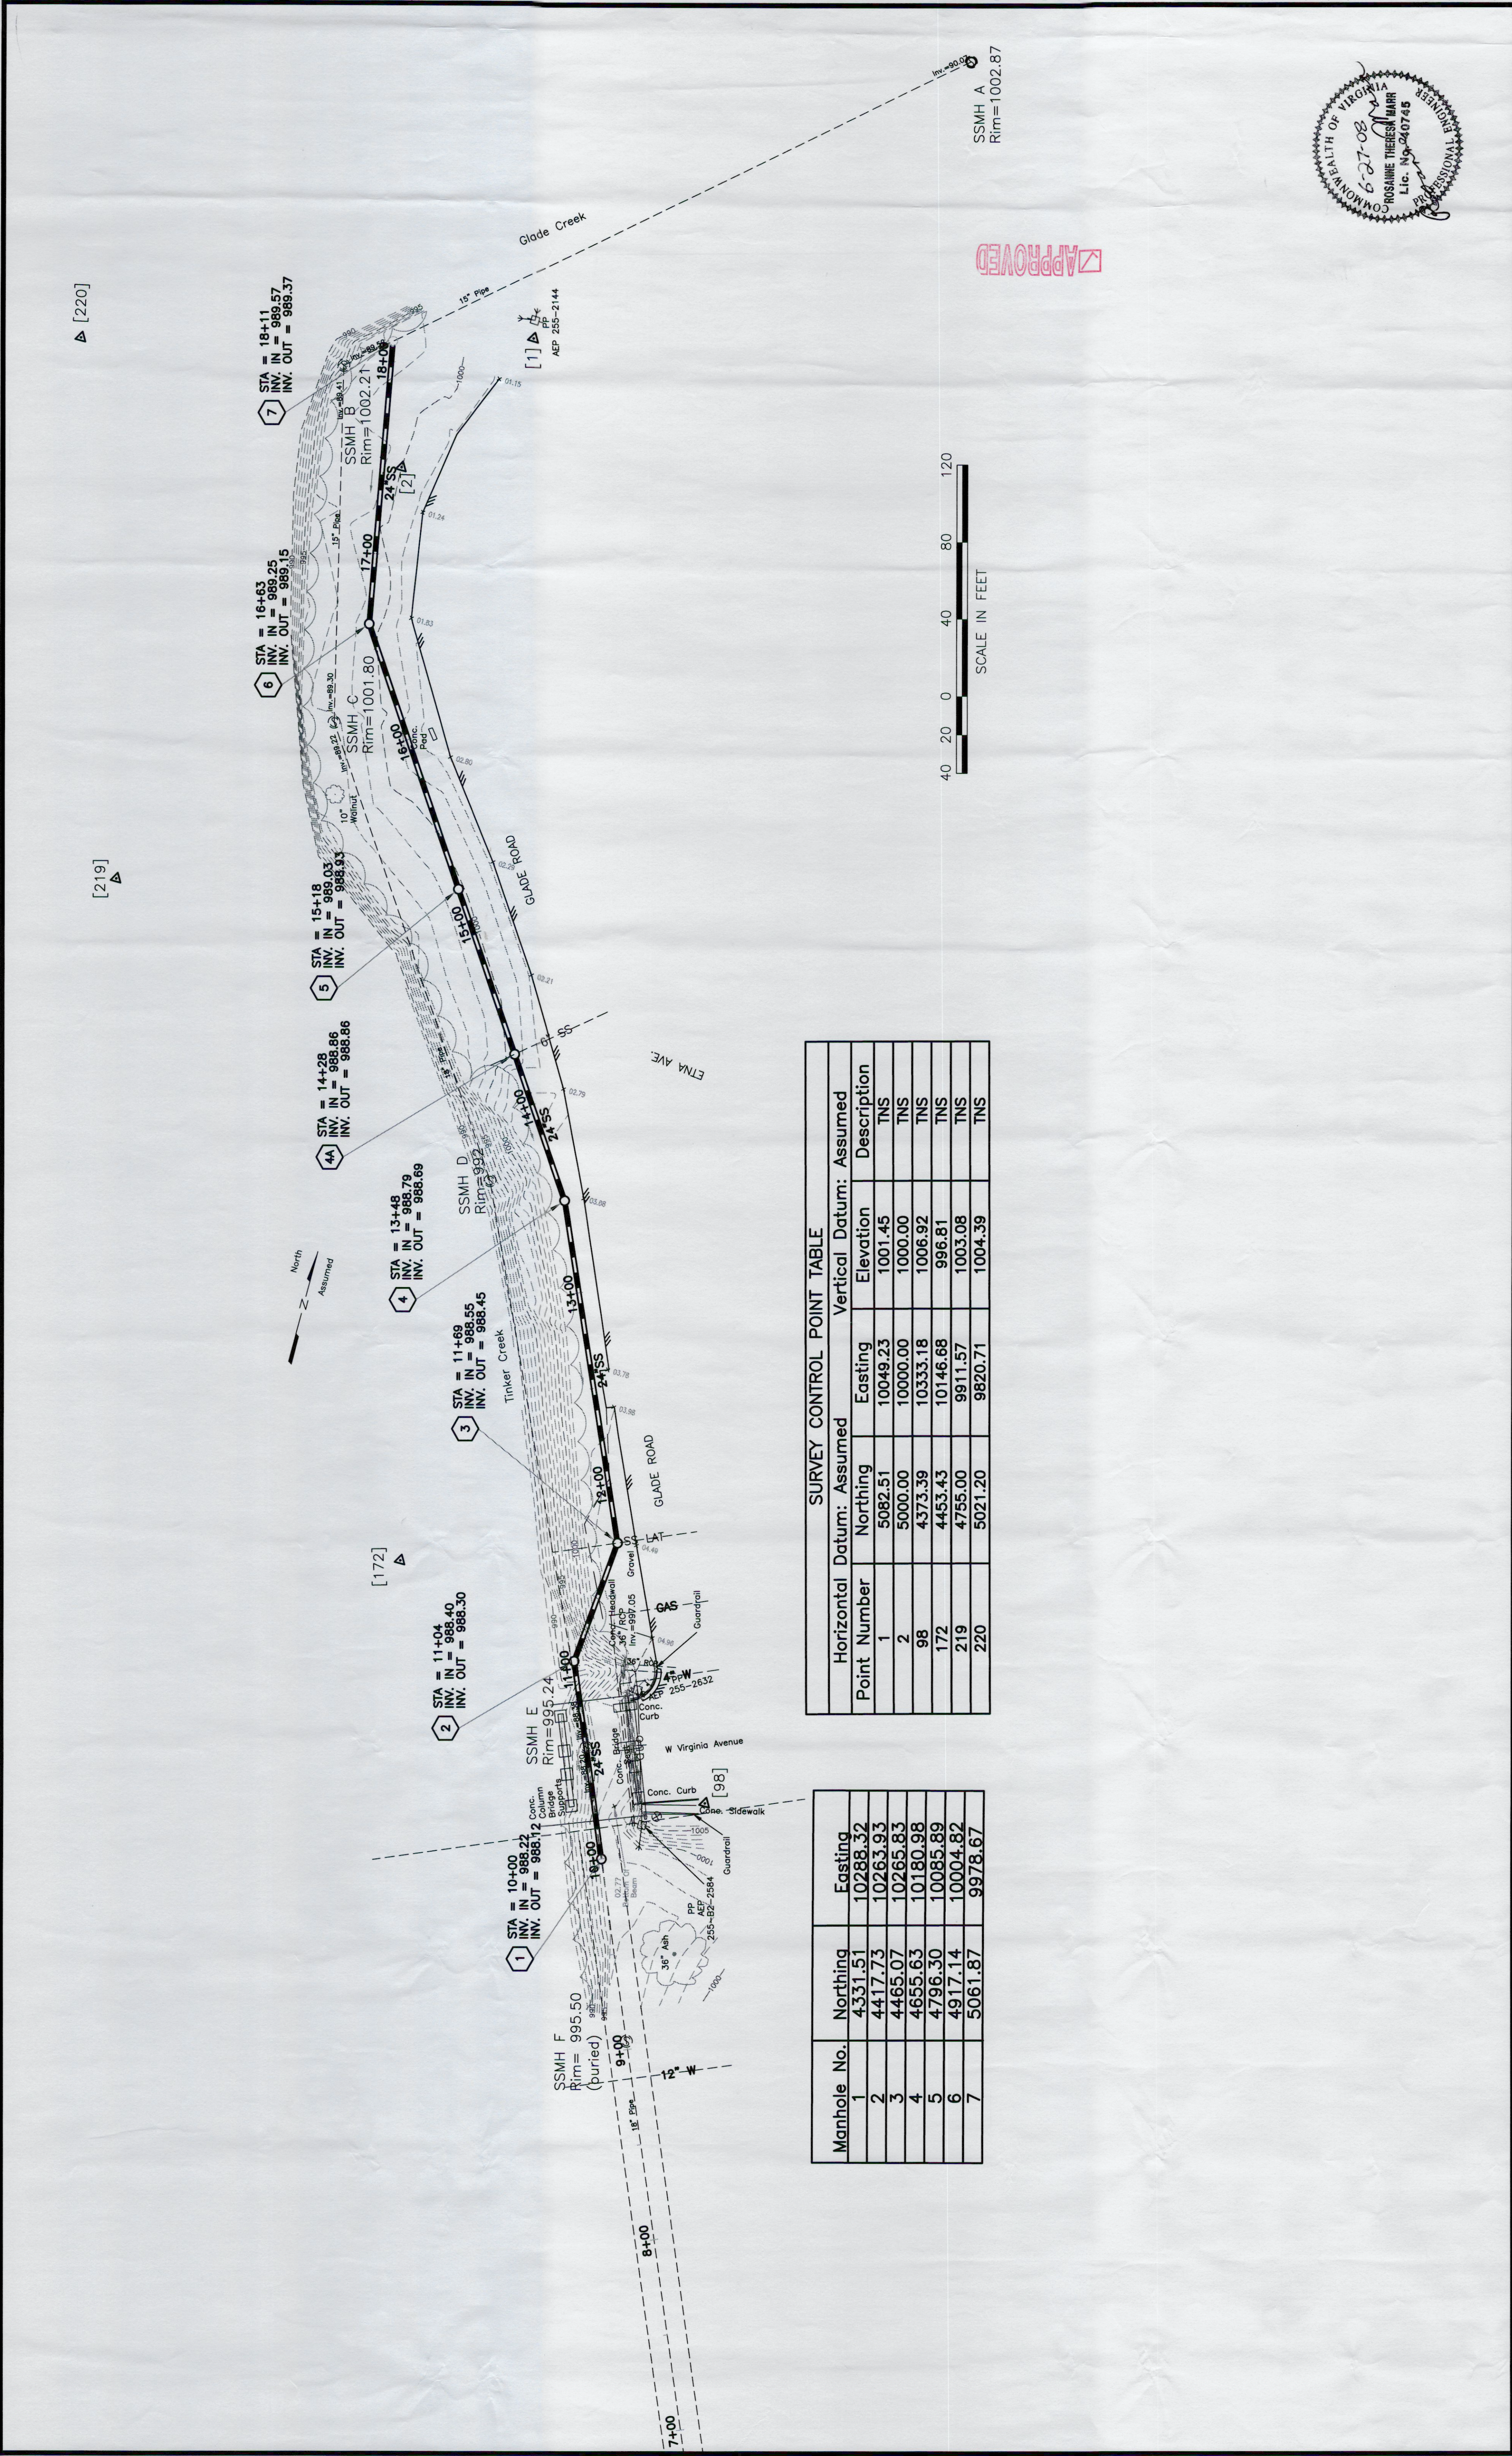

APPROVED

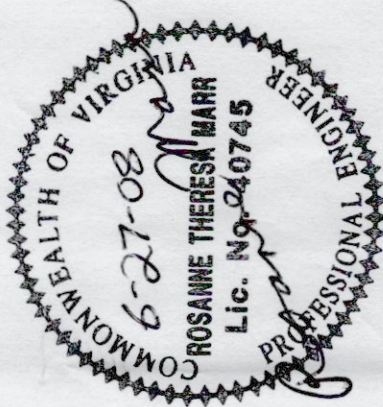

SURVEY CONTROL POINT TABLE				
Horizontal Datum: Assumed		Vertical Datum: Assumed		
Point Number	Northing	Easting	Elevation	Description
1	5082.51	10049.23	1001.45	TNS
2	5000.00	10000.00	1000.00	TNS
98	4373.39	10333.18	1006.92	TNS
172	4453.43	10146.68	996.81	TNS
219	4755.00	9911.57	1003.08	TNS
220	5021.20	9820.71	1004.39	TNS

Manhole No.	Northing	Easting
1	4331.51	10288.32
2	4417.73	10263.93
3	4465.07	10265.83
4	4655.63	10180.98
5	4796.30	10085.89
6	4917.14	10004.82
7	5061.87	9978.67