
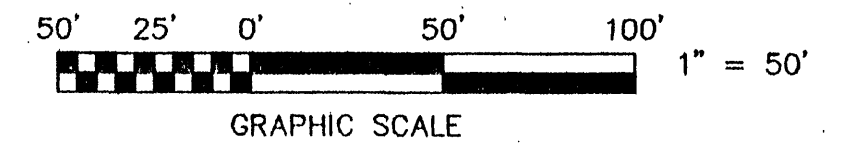


NEW STORM DRAIN



SCALE: 1" = 50' HORIZONTAL
1" = 10' VERTICAL

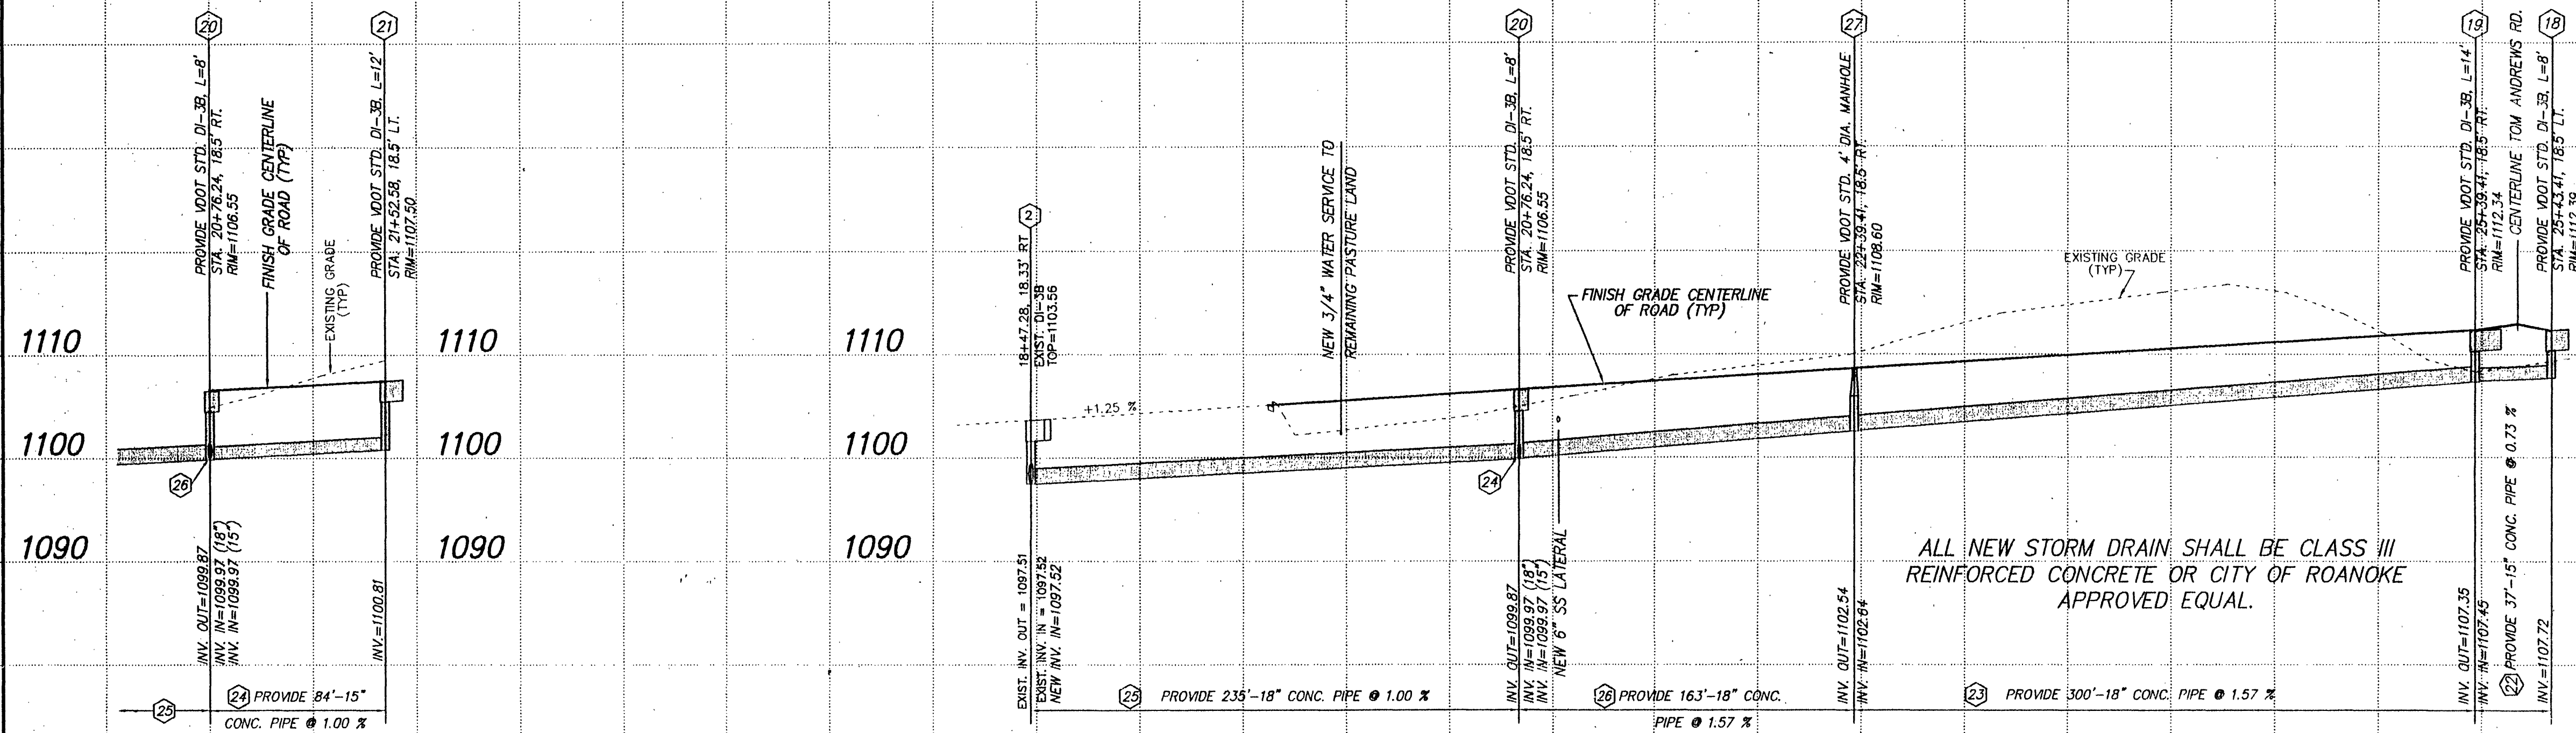

NEW SANITARY SEWER

SCALE: 1" = 50' HORIZONTAL
1" = 10' VERTICAL

ALL NEW SANITARY SEWER MAIN SHALL BE SDR-35 POLYVINYL CHLORIDE PIPE OR CITY OF ROANOKE APPROVED EQUAL.

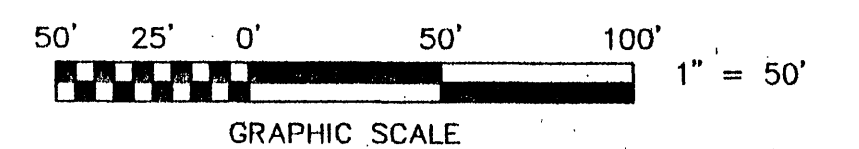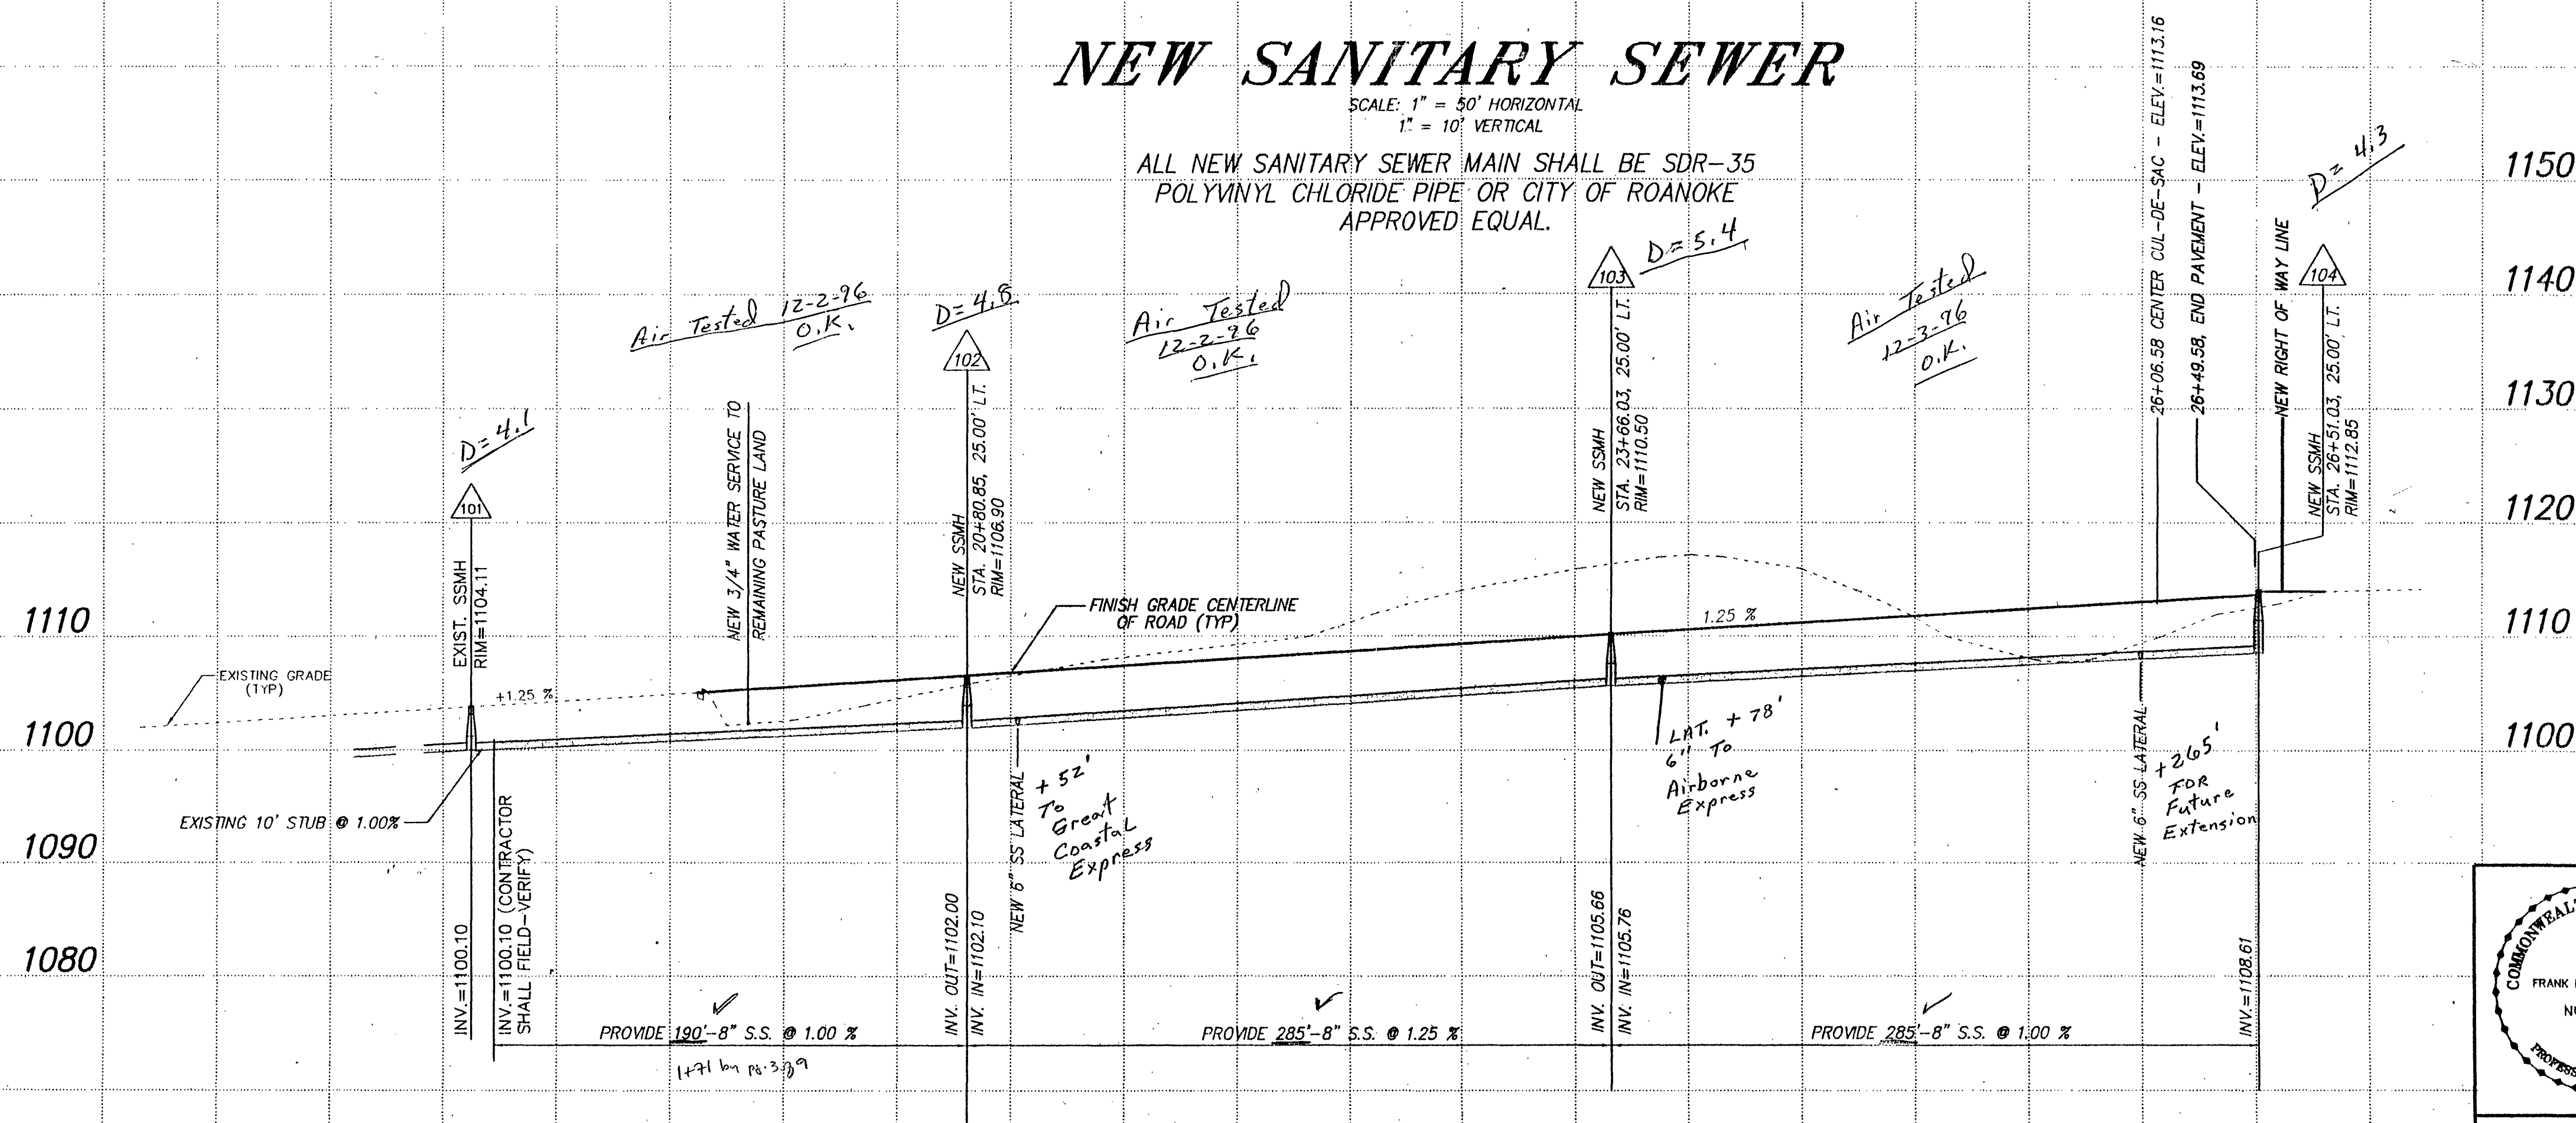

	STORM DRAIN AND SANITARY SEWER PROFILES FOR TOM ANDREWS ROAD EXTENSION FOR GREAT COASTAL EXPRESS, INC.	
	SITUATE THIRLAGE ROAD, N.W. CITY OF ROANOKE, VIRGINIA	
	SCALE: AS SHOWN	DATE: FEBRUARY 23, 1996
	T. P. PARKER & SON 816 Boulevard Post Office Box 39 Salem, Virginia 24153 Telephone: 540-387-1163 FAX: 540-389-6767	
DESIGNED BY <u>C.L. White</u> DRAWN BY <u>C.L. White</u> CHECKED BY <u>F.B. Caldwell, III</u> W.O. # <u>95-0673</u> N.B. <u>ANDREWS PROP.</u> TAX NO. <u>6530101</u>		

REVISED APRIL 22, 1996 PER CITY OF ROANOKE REVIEW - CLW
REVISED APRIL 08, 1996 PER CITY OF ROANOKE REVIEW - CLW