


ROANOKE, VIRGINIA AND VICINITY

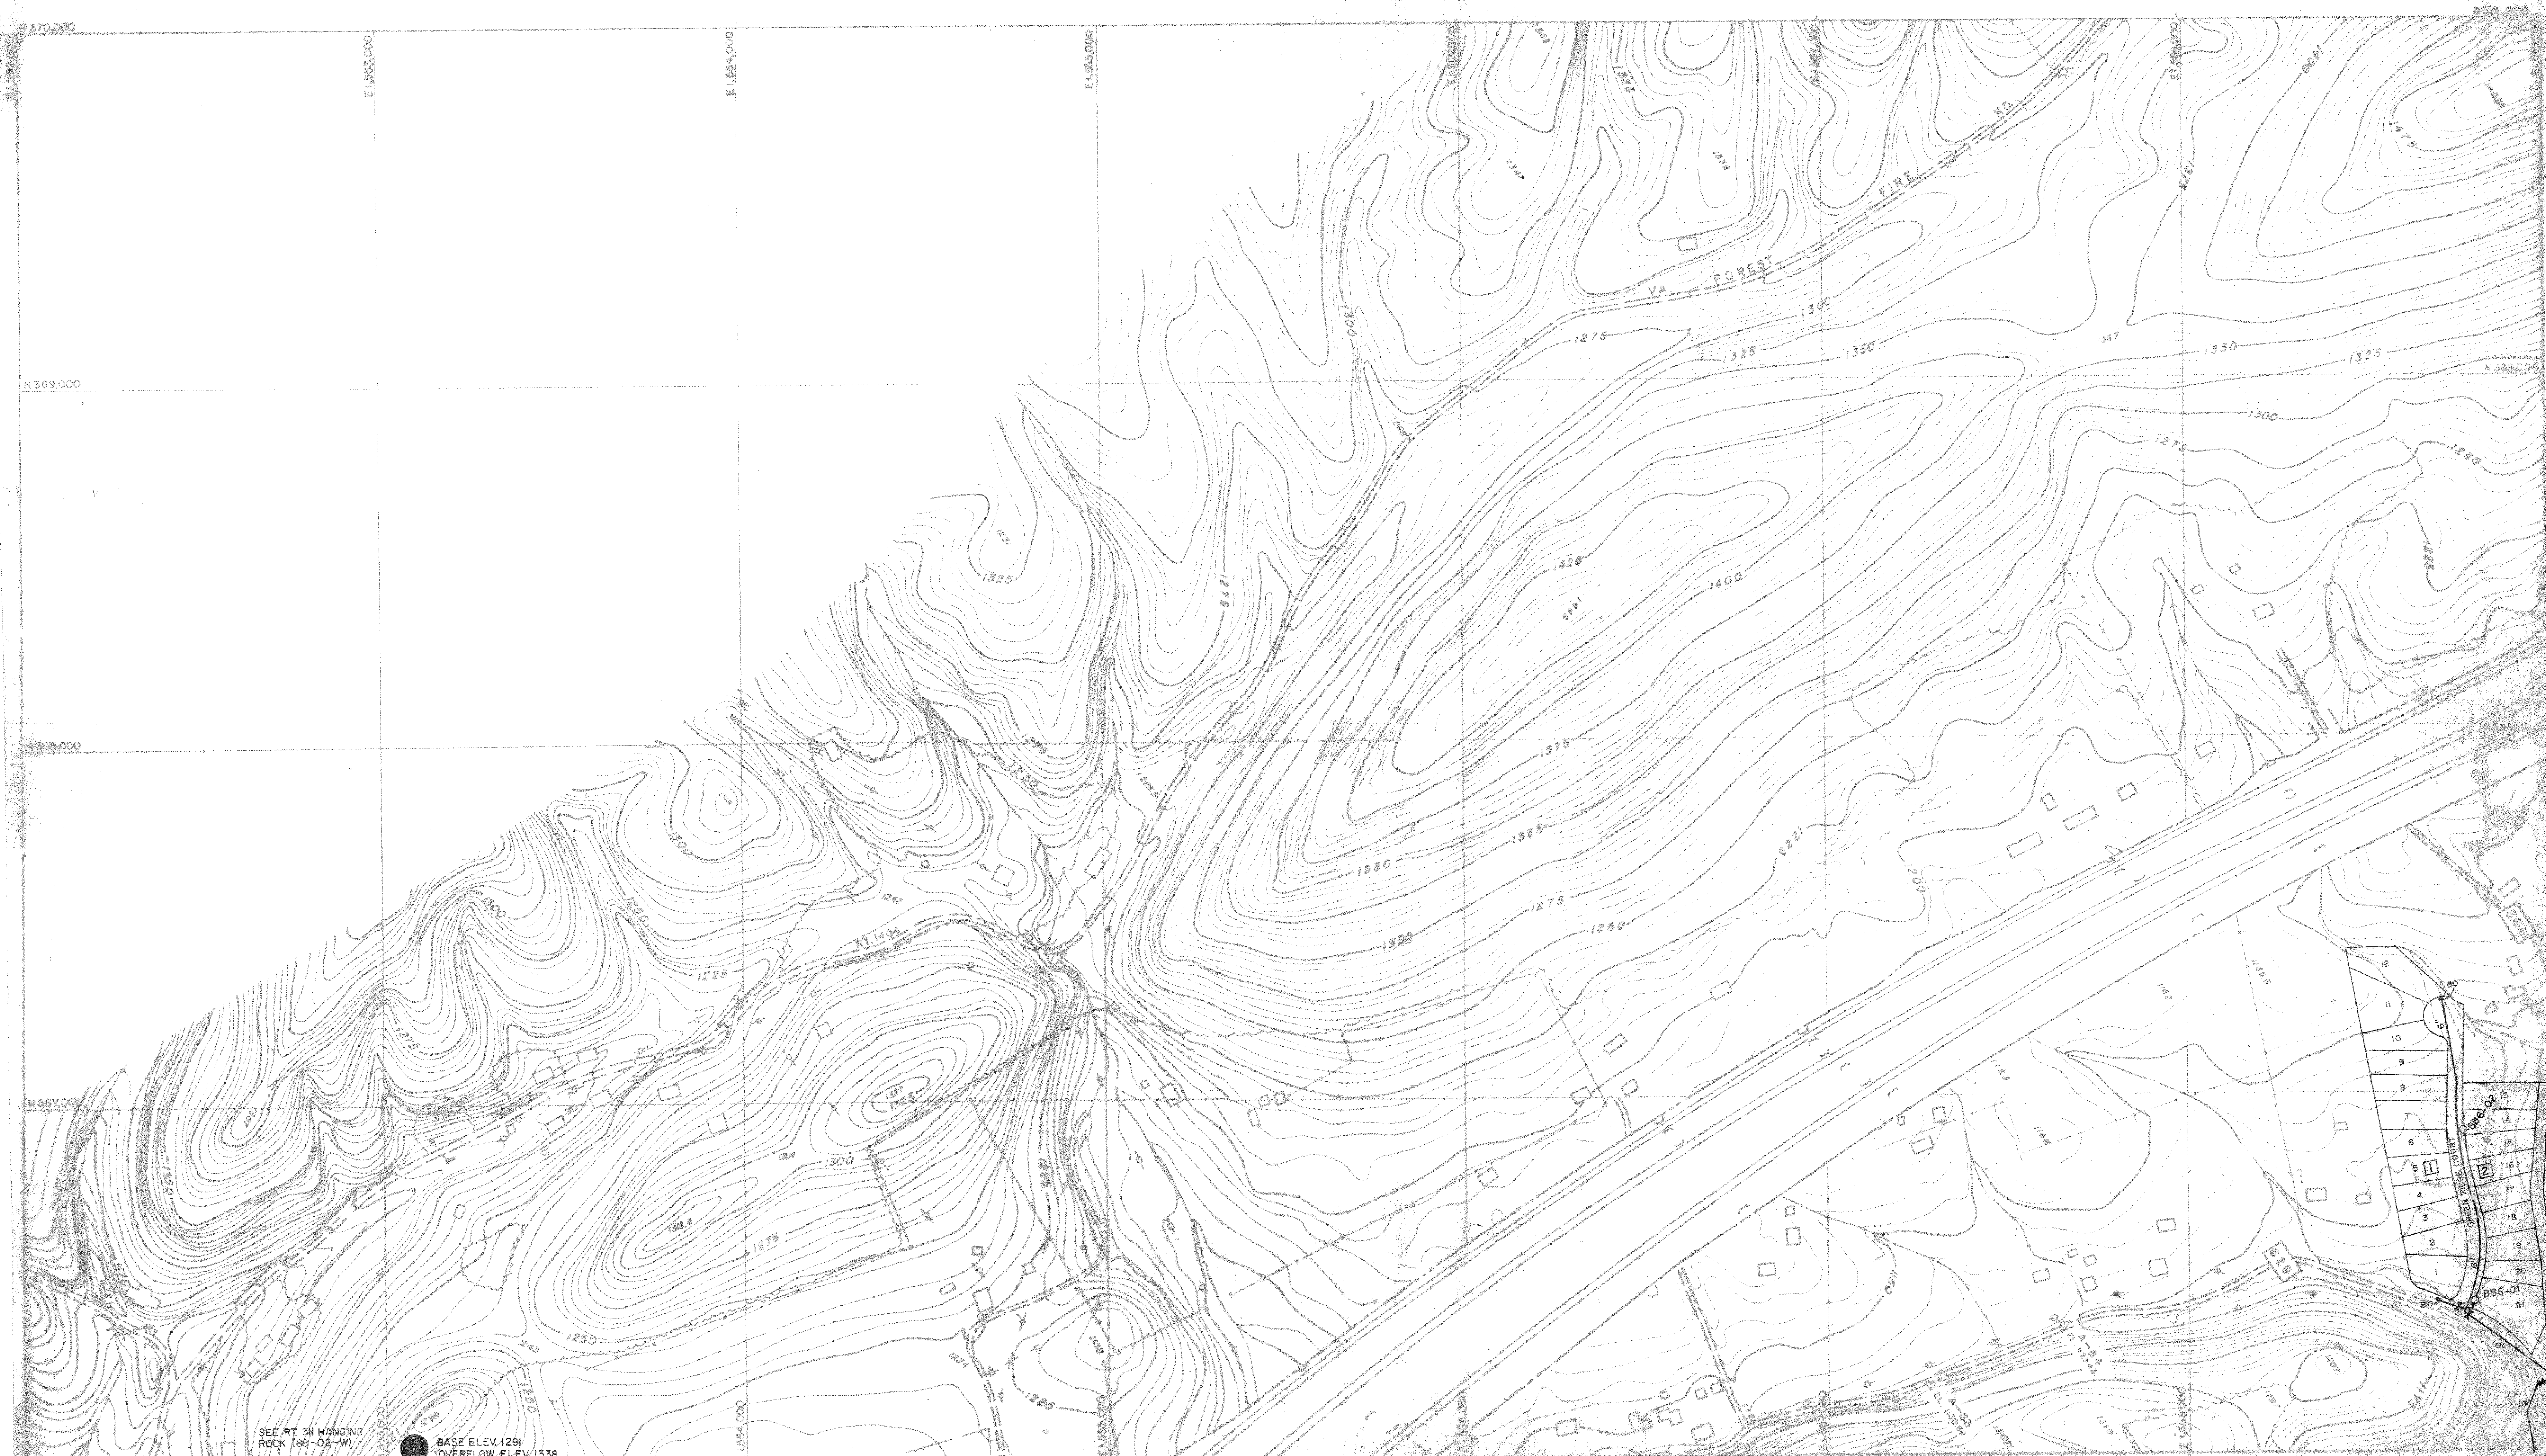

SEE RT 311 HANGING
ROCK (88-02-W)
BASE ELEV. 1291
OVERFLOW ELEV. 1338

PREPARED BY
AMERICAN AIR SURVEYS, INC.
907 PENN AVENUE
PITTSBURGH, PA
4-304

THE PREPARATION OF THIS MAP WAS FINANCED IN PART
THROUGH AN URBAN PLANNING GRANT FROM THE HOUSING
AND HOME FINANCE AGENCY, UNDER THE PROVISIONS OF
SECTION 701 OF THE HOUSING ACT OF 1954, AS AMENDED.

SCALE 200' 1" = 200'
CONTOUR INTERVAL 25'
GRID OF 3 DARS ON VIRGINIA STATE PLANE COORDINATE SYSTEM

REVISIONS		
DATE	DATE	DATE
FEB 55	11/5 56	30 JUNE 70
	7/5 57	30 JUNE 71
	5/5 58	10 JUNE 72

DATE MARCH, 1967

SHEET NO 586

LAST USED 1966-5

REVISIONS		
DATE	DATE	DATE
31 JUL 73	2/17/93	
30 JUN 74		
31 DEC 74		
1 JUN 87		

NOTE: TOPOGRAPHY TAKEN FROM VIRGINIA
STATE HIGHWAY DEPARTMENT MAPS

APPROVED FOR
FIFTH PLANNING DISTRICT COMMISSION
ROANOKE, VIRGINIA

