


ROANOKE, VIRGINIA AND VICINITY

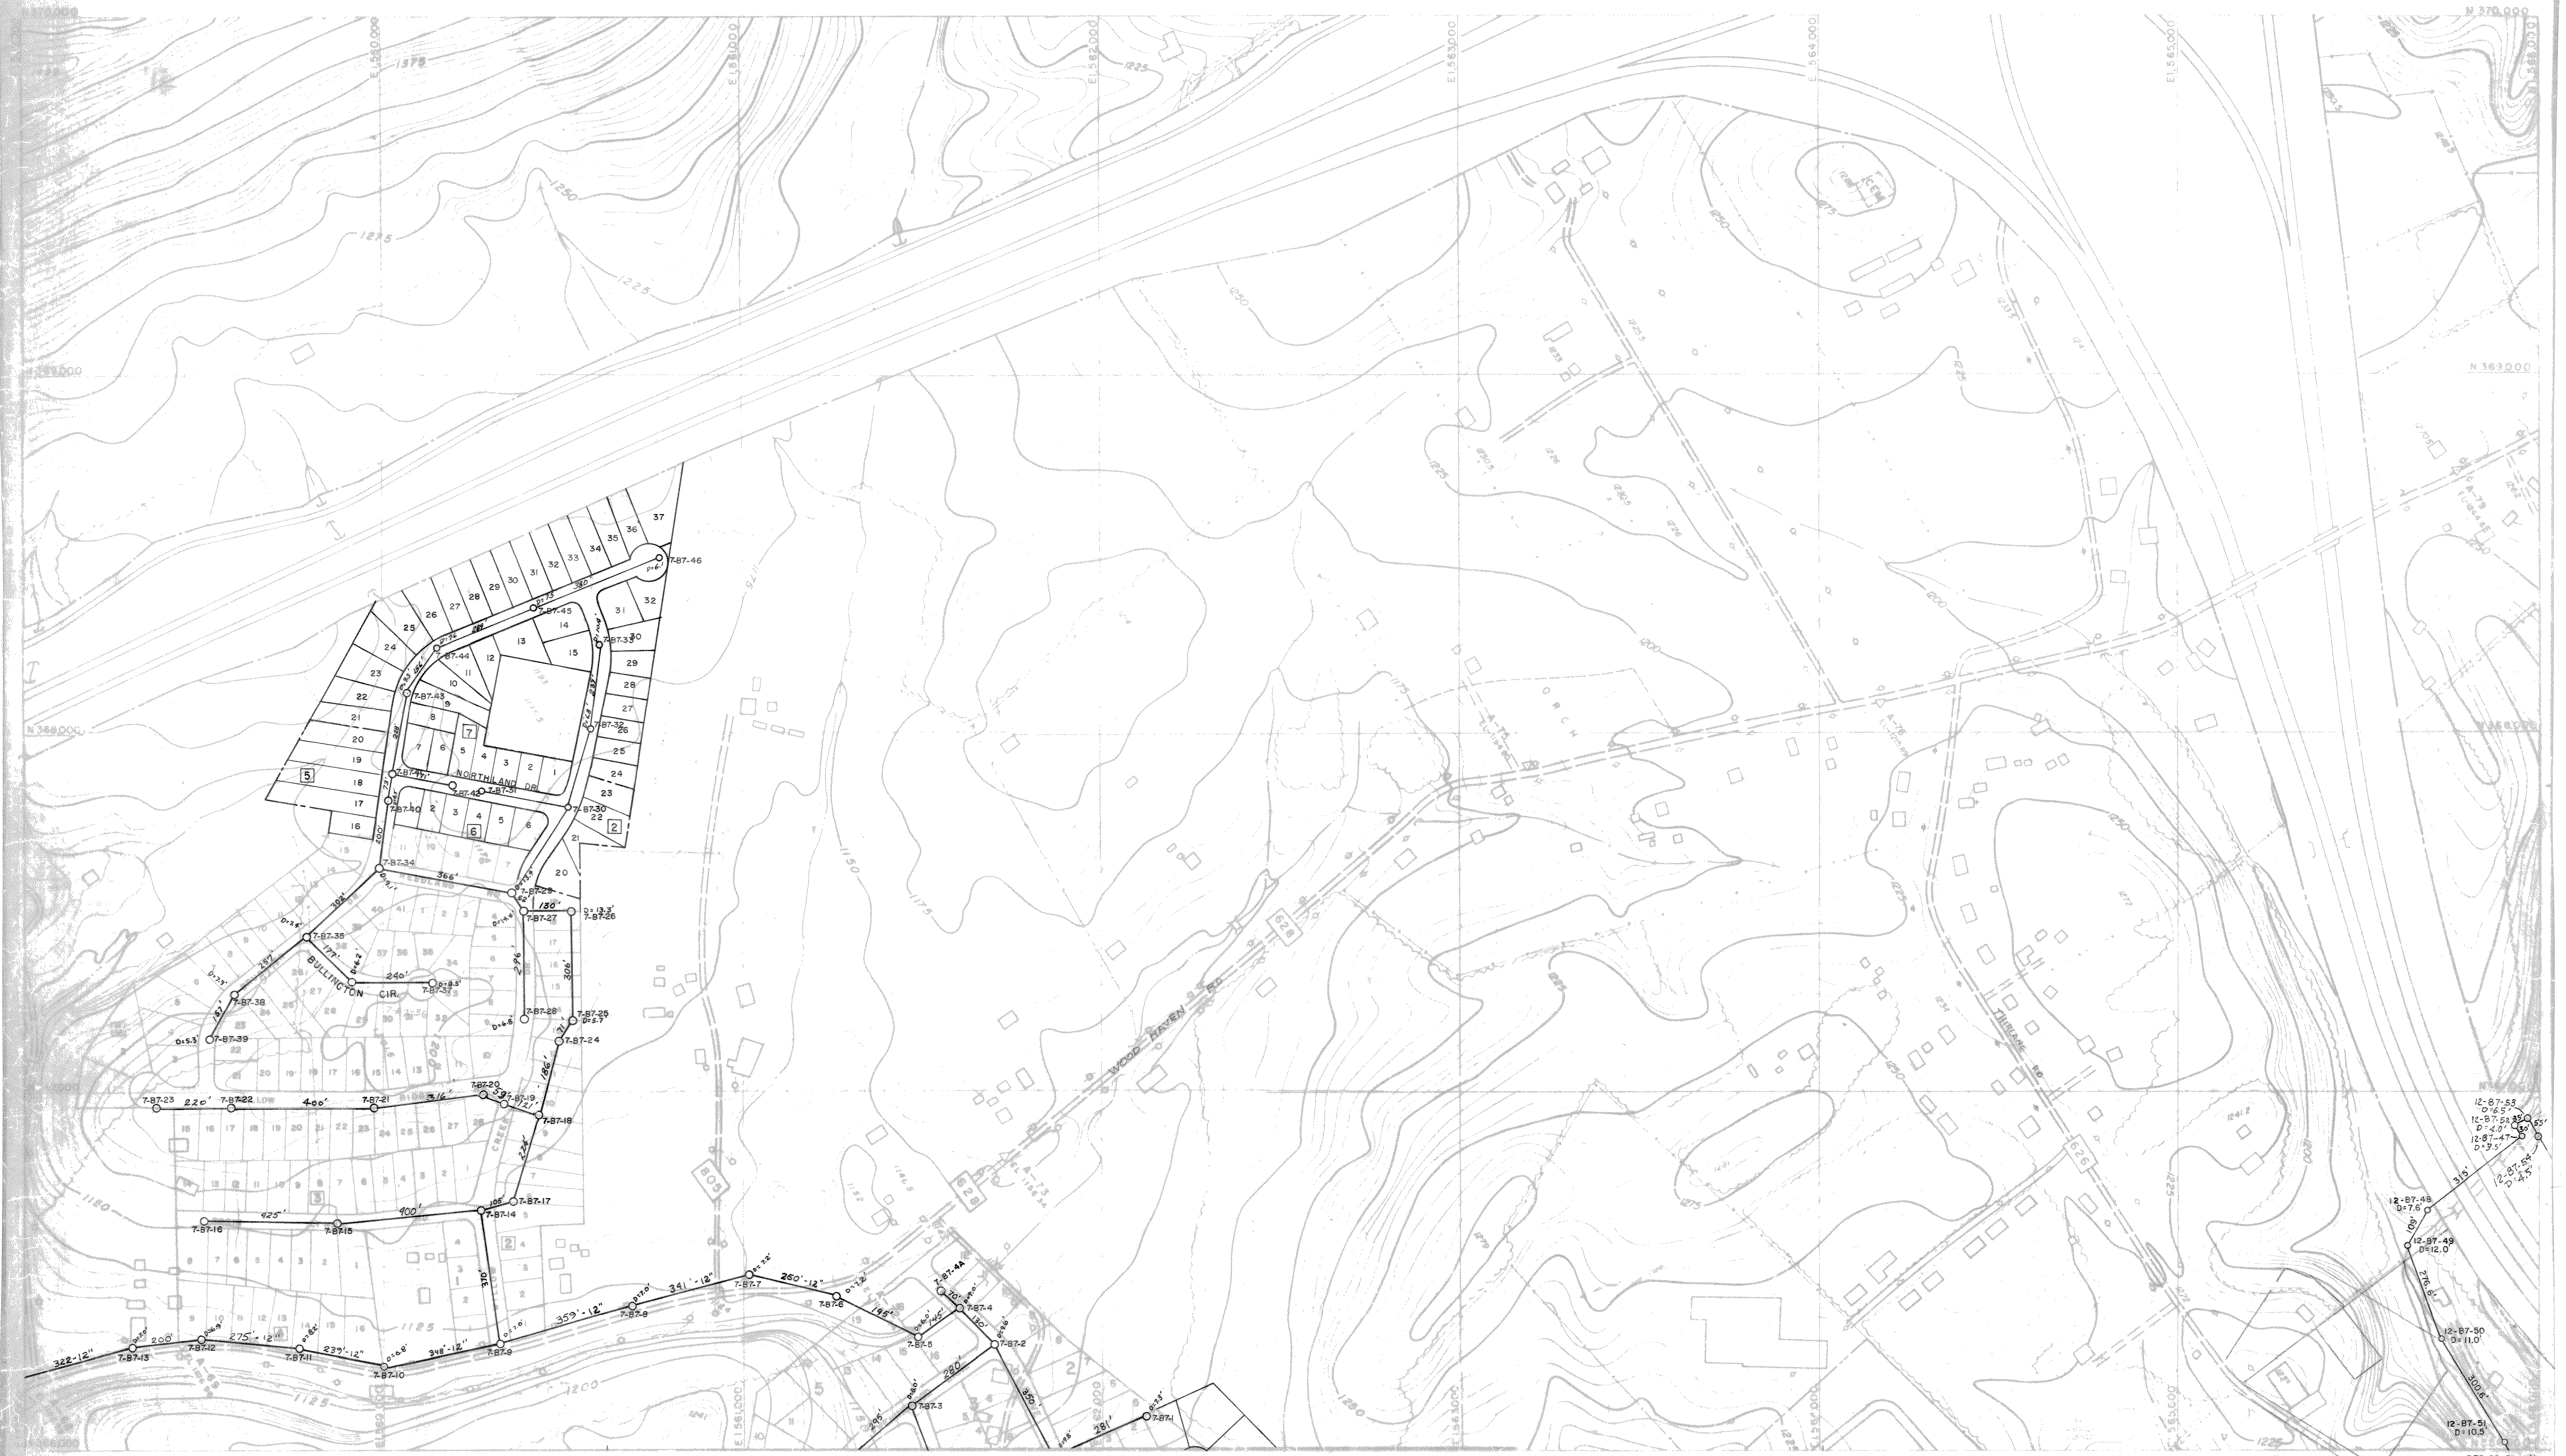

PREPARED BY
AMERICAN AIR SURVEYS, INC.
907 PENN AVENUE
PITTSBURGH, PA
15222

THE PREPARATION OF THIS MAP WAS FINANCED IN PART
THROUGH AN URBAN PLANNING GRANT FROM THE HOUSING
AND HOME FINANCE AGENCY, UNDER THE PROVISIONS OF
SECTION 70 OF THE HOUSING ACT OF 1934, AS AMENDED

SCALE 1" = 200'
CONTOUR INTERVAL 5'
1000' OR 1" BASED ON VIRGINIA STATE PLANE COORDINATE SYSTEM

REVISIONS		
DATE	DATE	DATE
1 FEB 54	1 FEB 54	1 FEB 54
1 FEB 54	1 FEB 54	1 FEB 54
1 FEB 54	1 FEB 54	1 FEB 54

DATE MARCH, 1961

SHEET NO. B97

REVISIONS		
DATE	DATE	DATE
30 JUN 72	30 JUN 74	10/8/96
30 JUN 72	8/31/92	

MH 12-47-54
MH 7-BT-46

NOTE: TOPOGRAPHY TAKEN FROM VIRGINIA
STATE MAPS AND DEPARTMENT SHEETS

ROANOKE VALLEY
REGIONAL PLANNING & ECONOMIC DEVELOPMENT COORDINATING
ROANOKE, VIRGINIA

REF 88-01-W/5