


ROANOKE: VIRGINIA AND VICINITY

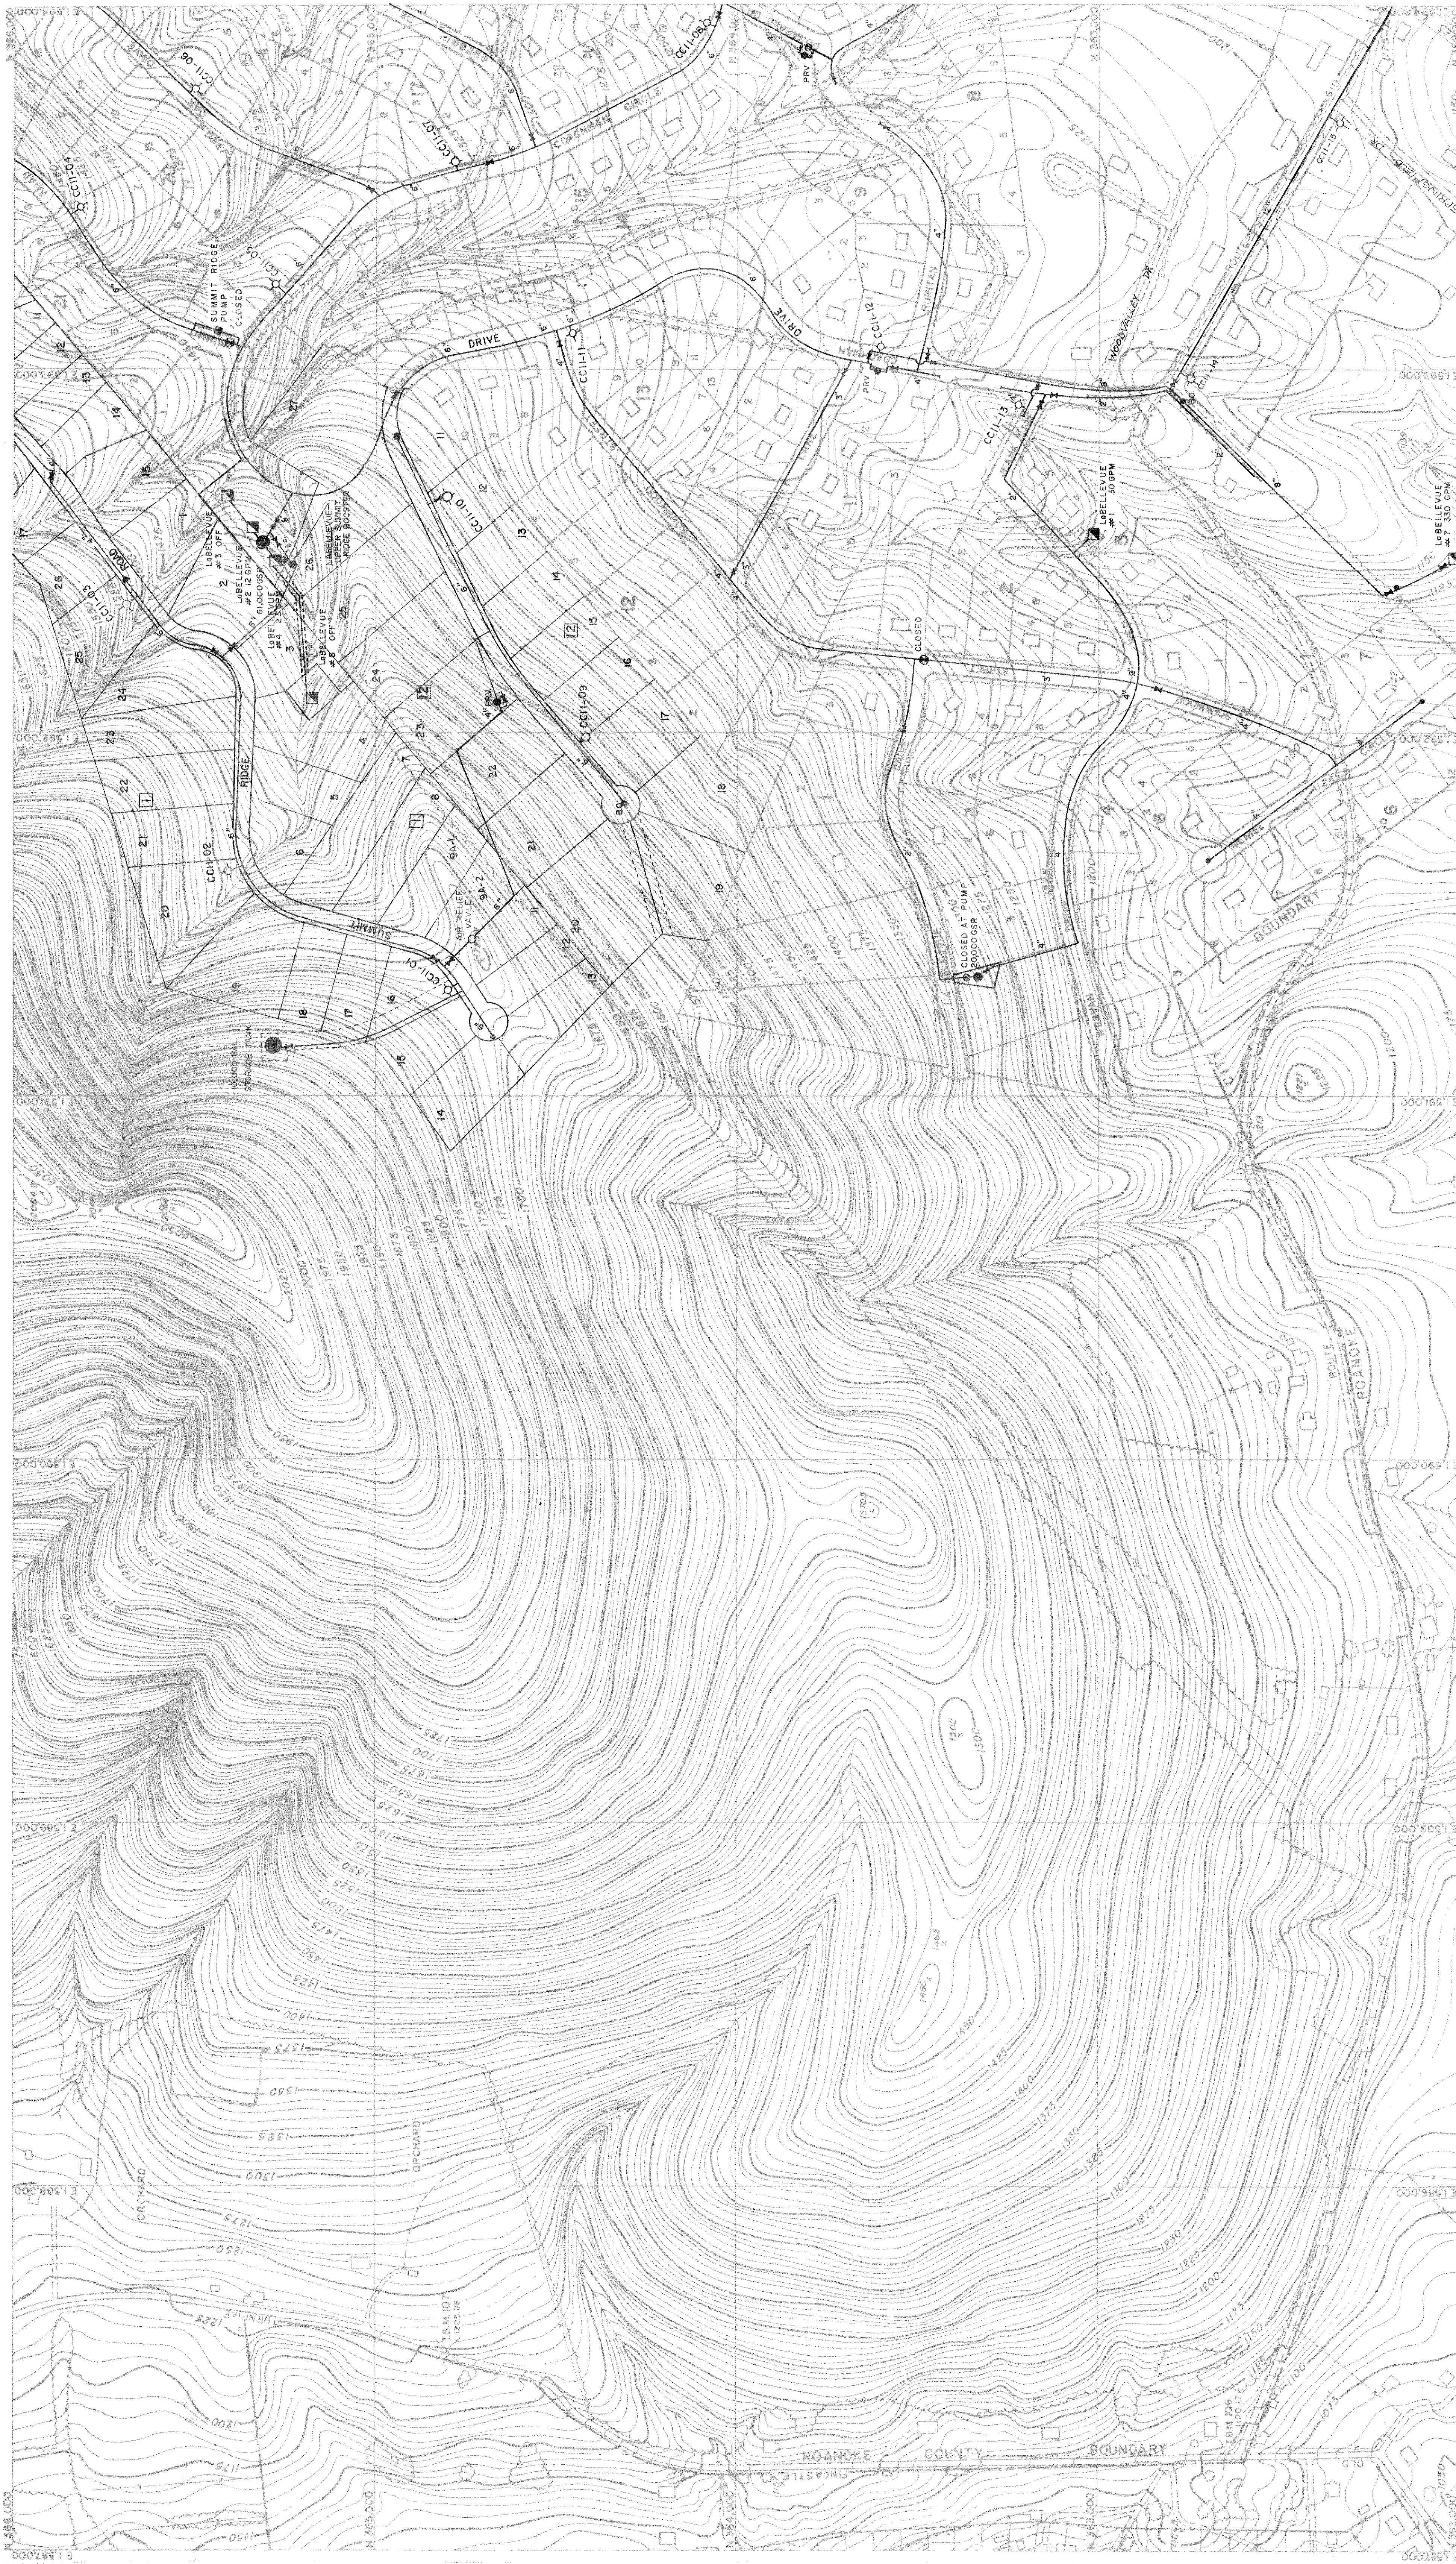

PREPARED BY
AMERICAN AIR SURVEYS, INC.
907 PENN AVENUE
PITTSBURGH, PA

THE PREPARATION OF THIS MAP WAS FINANCED IN PART THROUGH AN URBAN PLANNING GRANT FROM THE HOUSING AND HOME FINANCE AGENCY, UNDER THE PROVISIONS OF SECTION 701 OF THE HOUSING ACT OF 1954. AS AMENDED

APPROXIMATE
DECLARATION
DATE

SCALE 1" = 200'

CONTOUR INTERVAL 5'

REVISIONS		
DATE	DATE	DATE
1 FEB 63	1 FEB 66	1 FEB 69
	1 FEB 67	30 JUNE 70
	1 FEB 68	30 JUNE 71

DATE: MARCH, 1961
SHEET NO. 00
LAST - CCI-15

REVIEWS		
DATE	DATE	DATE
30 JUN 72	31 DEC 73	7/11/91
30 JUN 73	31 DEC 76	5/5/93
30 JUN 74	1 JUN 87	11/03/95

14-00000
 ROANOKE VALLEY
 G & ECONOMIC DEVELOPMENT COMMISSION
 ROANOKE, VIRGINIA