


ROANOKE, VIRGINIA AND VICINITY

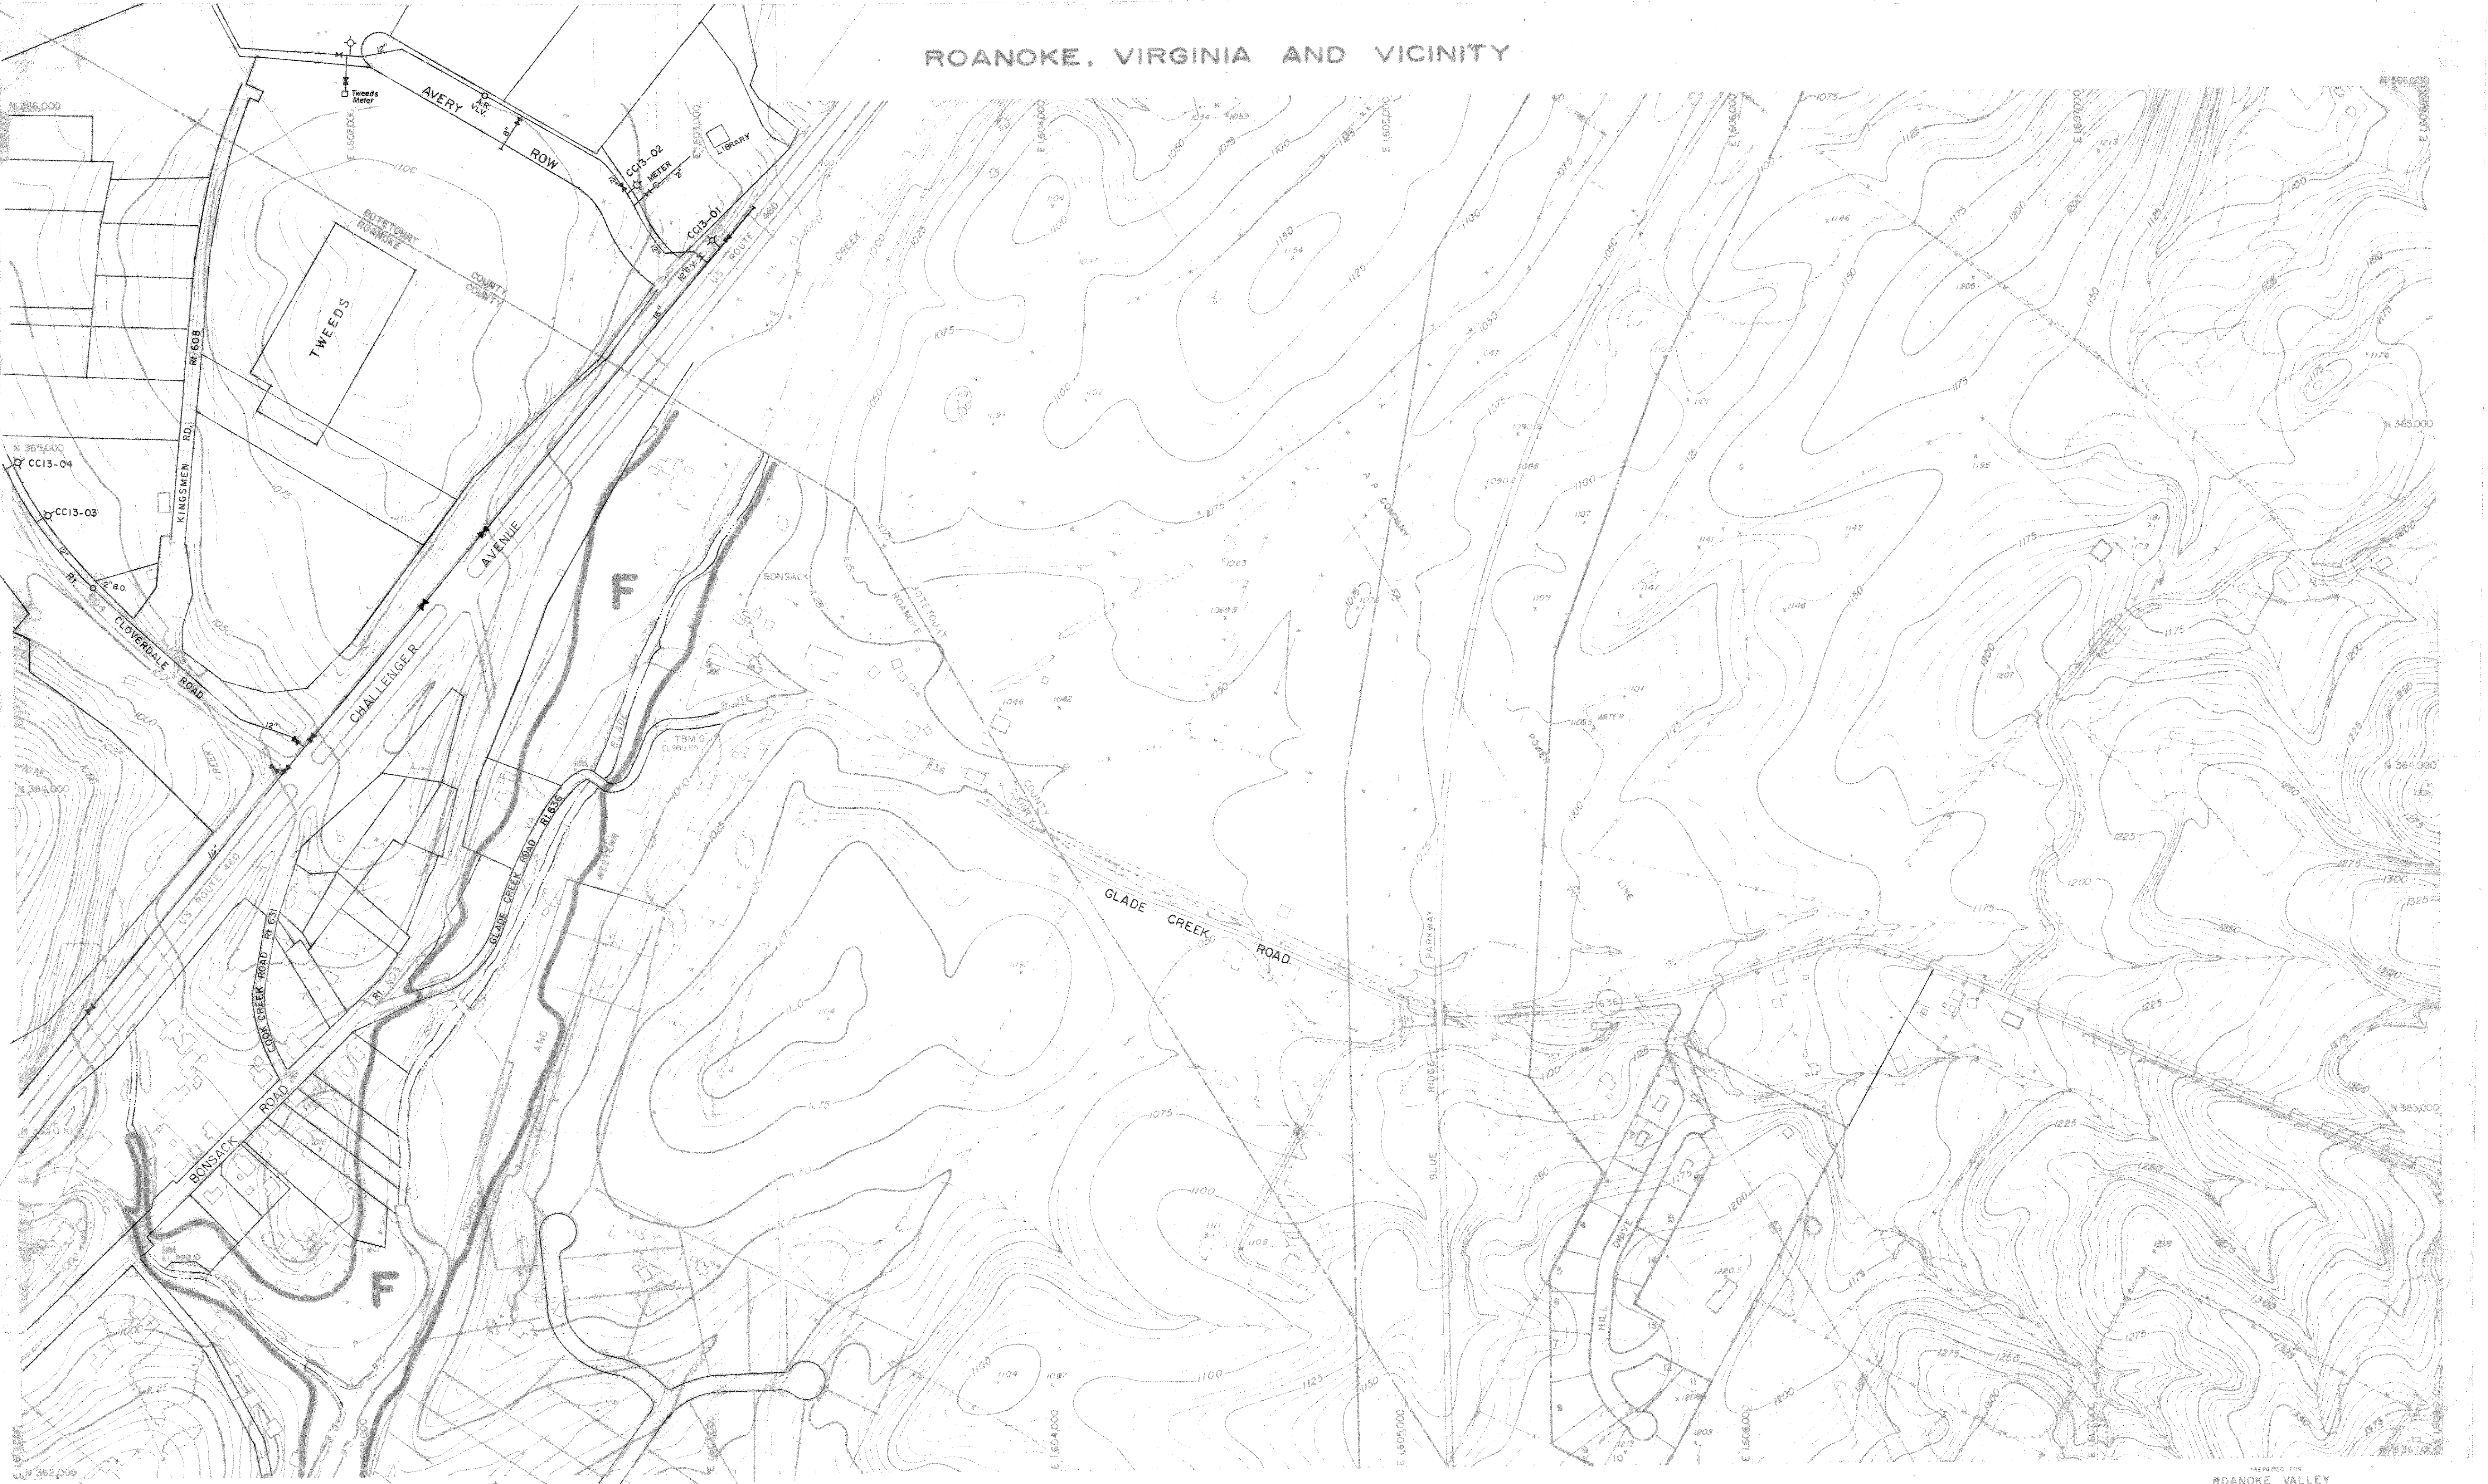

PREPARED BY
AMERICAN AIR SURVEYS, INC.
907 PENN AVENUE
PITTSBURGH, PA
4 334

THE PREPARATION OF THIS MAP WAS FINANCED IN PART
THROUGH AN URBAN PLANNING GRANT FROM THE HOUSING
AND HOME FINANCE AGENCY, UNDER THE PROVISIONS OF
SECTION 701 OF THE HOUSING ACT OF 1954, AS AMENDED

SCALE 1" = 200'
CONTOUR INTERVAL 5'
1000 GRID BASED ON VIRGINIA STATE PLANE COORDINATE SYSTEM

REVISIONS		
DATE	DATE	DATE
FEB 65	FEB 66	FEB 68
FEB 67	30 JUNE 70	
FEB 68	30 JUNE 71	

DATE MARCH, 1961
SHEET NO. CC13
LAST CC13-04

REVISIONS		
DATE	DATE	DATE
DEC 31, 78	AUG 89	
1 JUN 87	5-15-91	
5/5/93	4/15/96	

PREPARED FOR
ROANOKE VALLEY
REGIONAL PLANNING & ECONOMIC DEVELOPMENT COMMISSION
ROANOKE, VIRGINIA