


# ROANOKE, VIRGINIA AND VICINITY

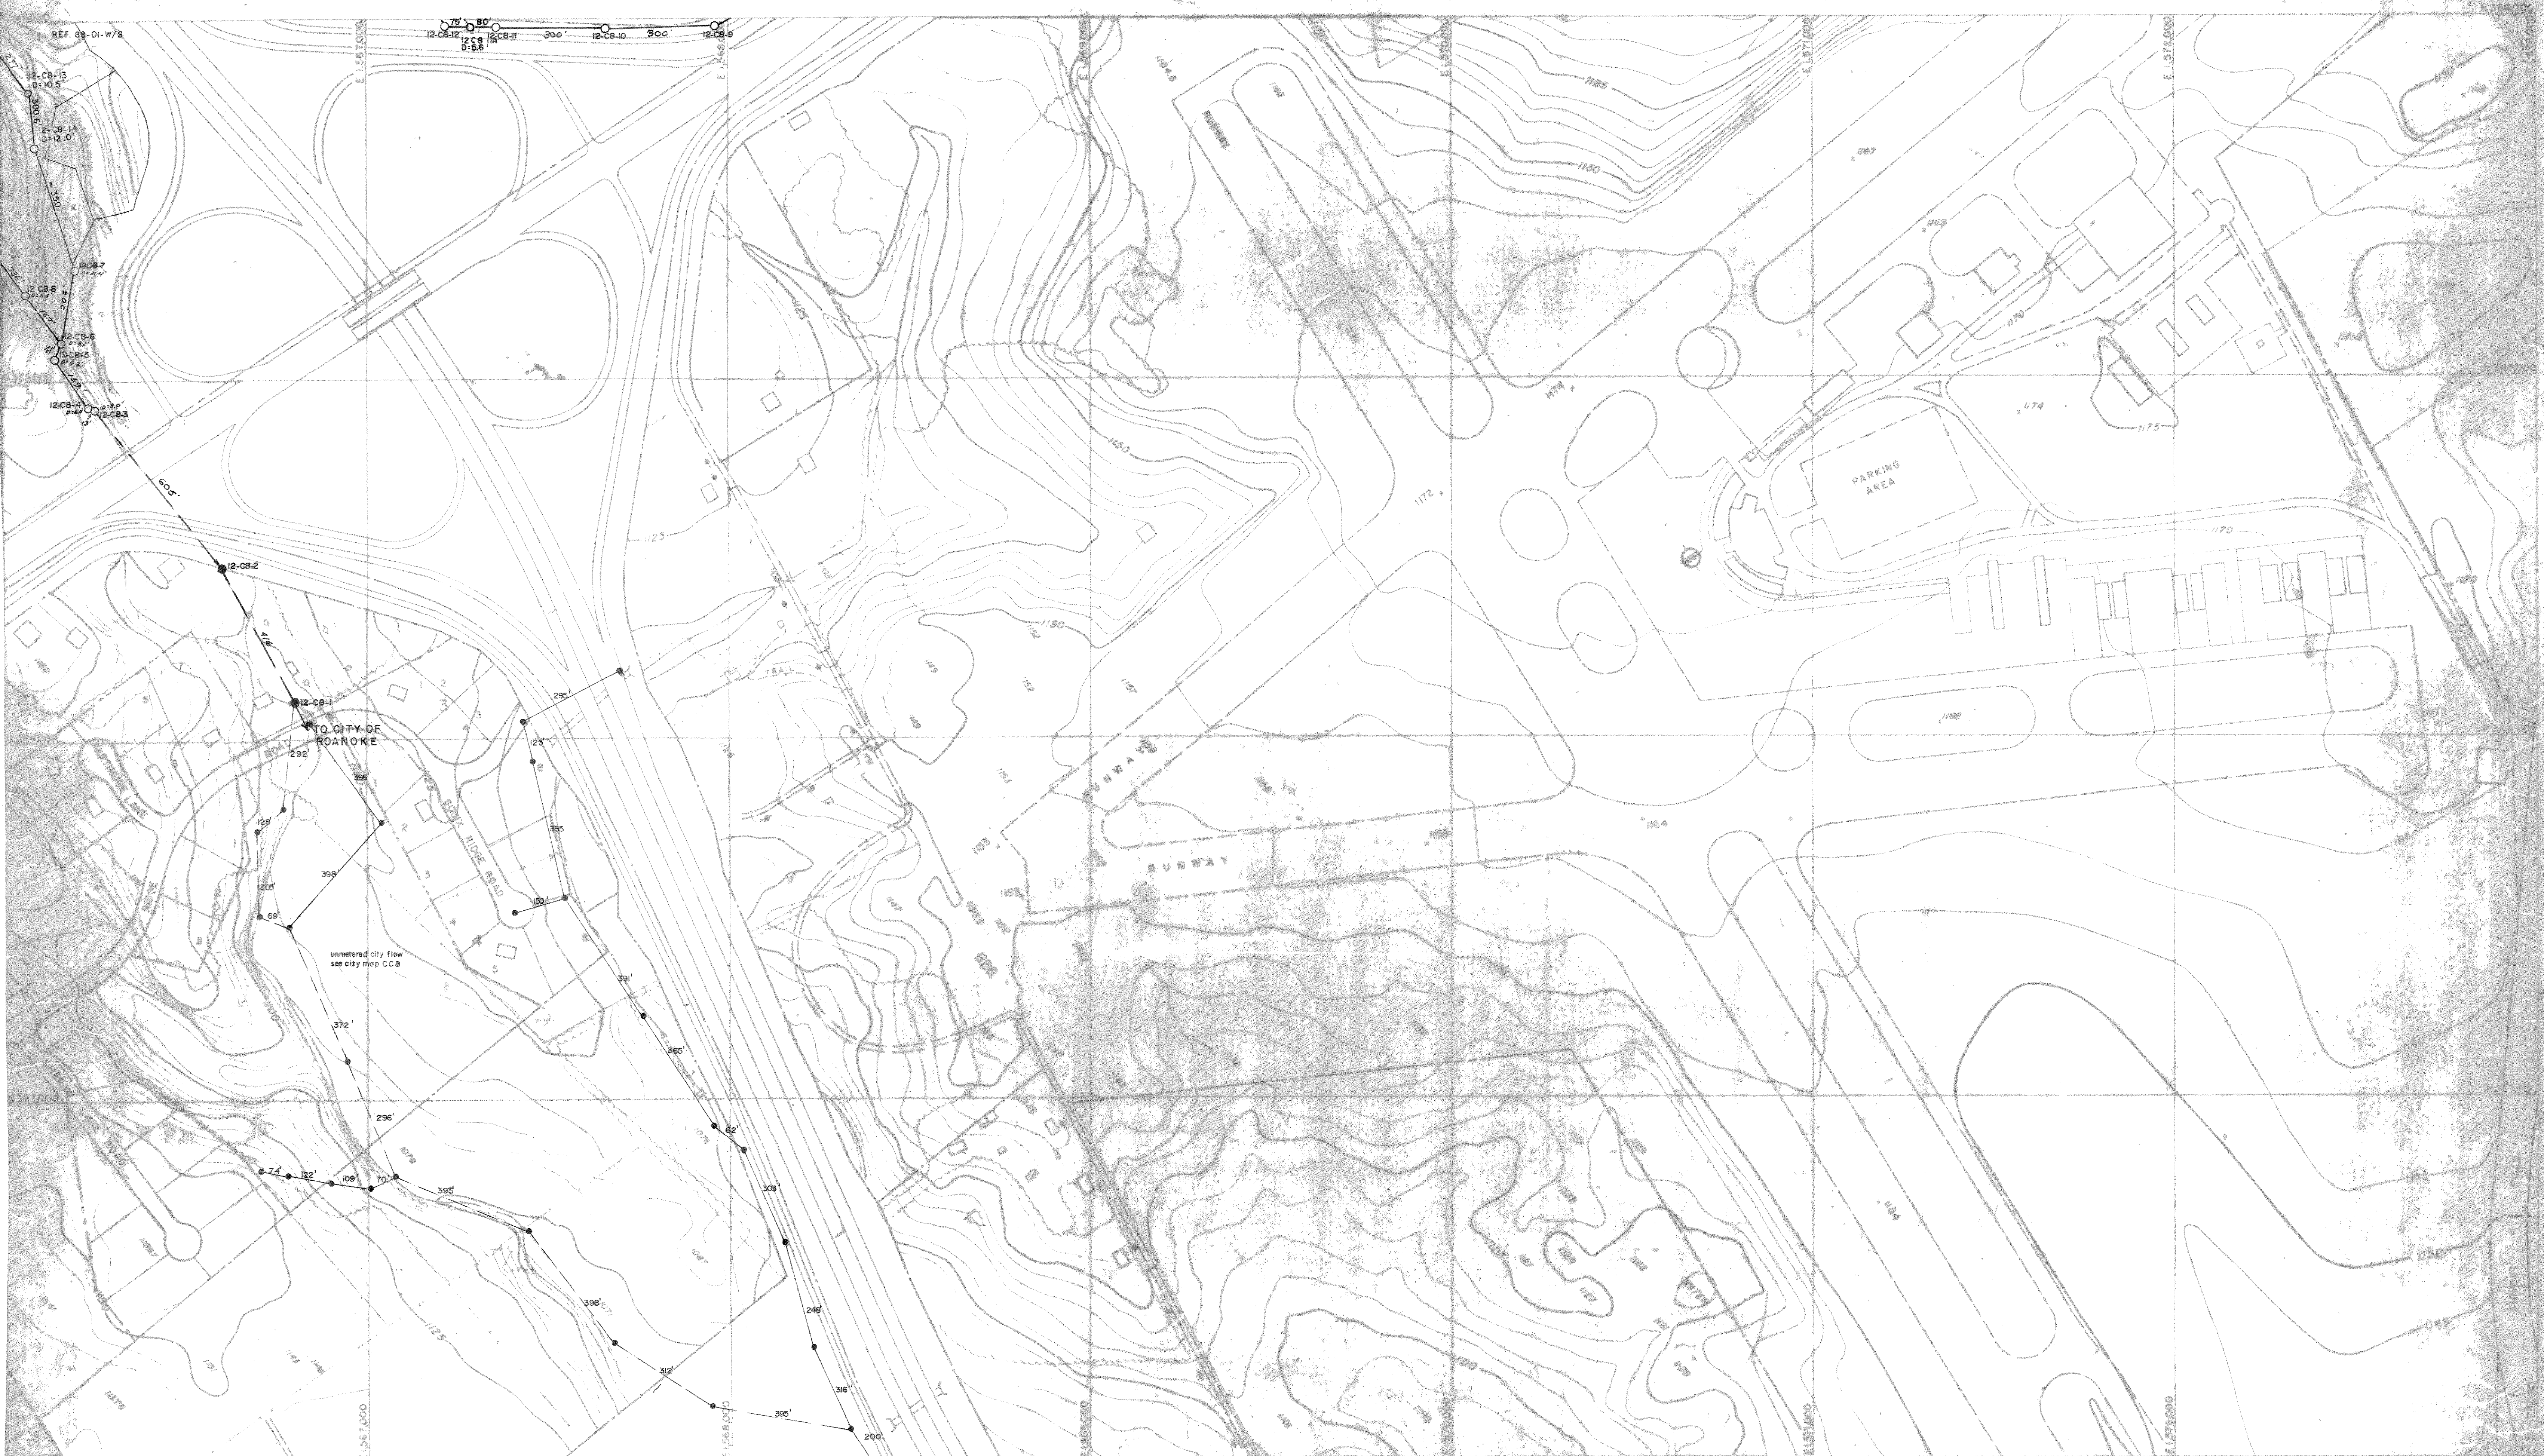

PREPARED BY  
AMERICAN AIR SURVEYS, INC.  
907 PENN AVENUE  
PITTSBURGH, PA  
A 704

THE PREPARATION OF THIS MAP WAS FINANCED IN PART  
THROUGH AN URBAN FLOWING GRANT FROM THE HOUSING  
AND HOME FINANCE AGENCY, UNDER THE PROVISIONS OF  
SECTION 701 OF THE HOUSING ACT OF 1954, AS AMENDED.

SCALE 1" = 200' CONTOUR INTERVAL 5'

| REVISIONS |    |        |
|-----------|----|--------|
| DATE      | BY | DATE   |
| FEB 83    | 1  | FEB 83 |
| FEB 83    | 2  | FEB 83 |
| FEB 83    | 3  | FEB 83 |

DATE: MARCH, 1981  
SHEET NO. 408

| REVISIONS |    |        |
|-----------|----|--------|
| DATE      | BY | DATE   |
| JUN 75    | 1  | DEC 74 |
| JUN 75    | 2  | AUG 83 |

PREPARED FOR  
ROANOKE VALLEY  
REGIONAL PLANNING & ECONOMIC DEVELOPMENT COMMISSION  
ROANOKE, VIRGINIA

NOTES: 1. ELEVATIONS TAKEN FROM VIRGINIA  
STATE DEPARTMENT SURVEY SHEETS.

98  
S