



ROANOKE, VIRGINIA AND VICINITY

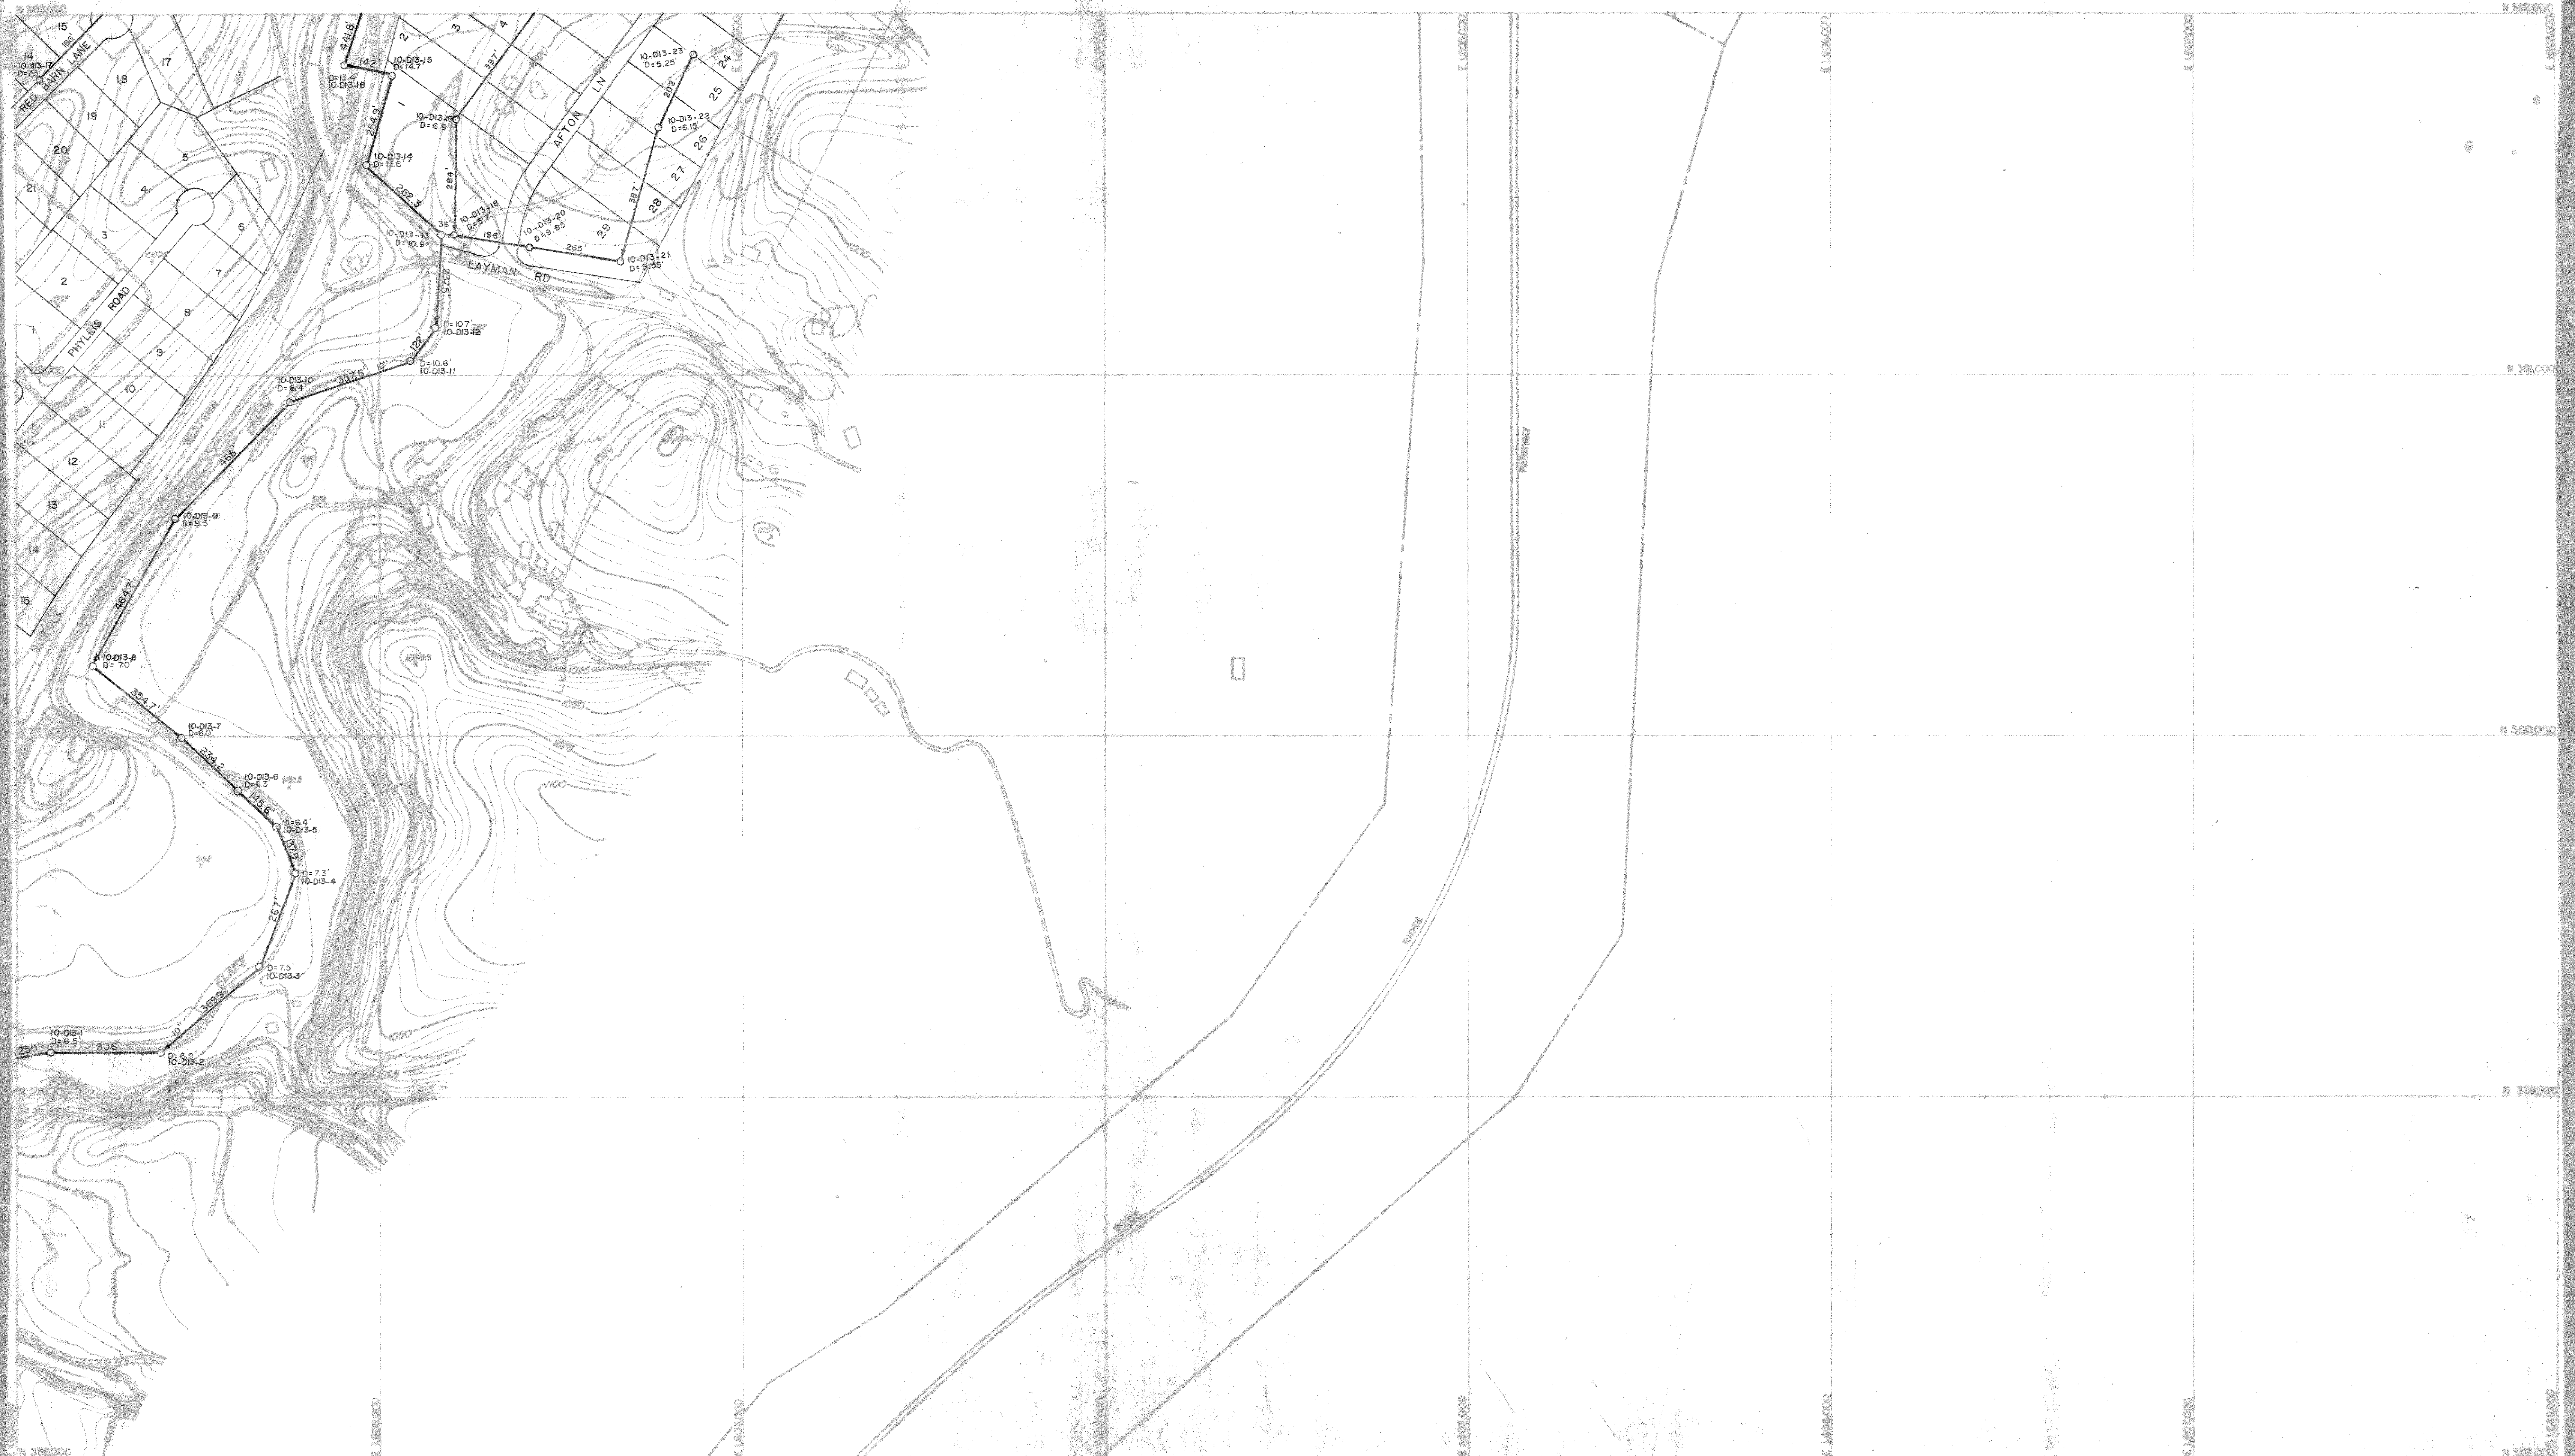

PREPARED BY
AMERICAN AIR SURVEYS, INC.
907 PENN AVENUE
PITTSBURGH, PA
4 200

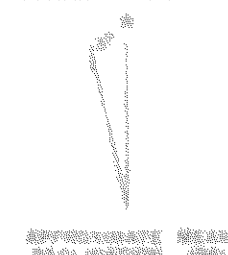

THE PREPARATION OF THIS MAP WAS FINANCED IN PART
THROUGH AN URBAN PLANNING GRANT FROM THE NATIONAL
AND HOME FINANCING DEPT., UNDER THE PROVISIONS OF
SECTION 701 OF THE HOUSING ACT OF 1937, AS AMENDED.

SCALE 1" = 100'
CONTour INTERVAL 5'

REVISIONS		
DATE	DATE	DATE
1 FEB 51	10 APR 50	
1 FEB 51	30 JUNE 51	
1 FEB 51	30 JUNE 51	

DATE: MARCH, 1961

SHEET NO. DD 13

4/4/96

PREPARED FOR
ROANOKE VALLEY
REGIONAL PLANNING & ECONOMIC DEVELOPMENT COMMISSION
ROANOKE, VIRGINIA

