


ROANOKE, VIRGINIA AND VICINITY

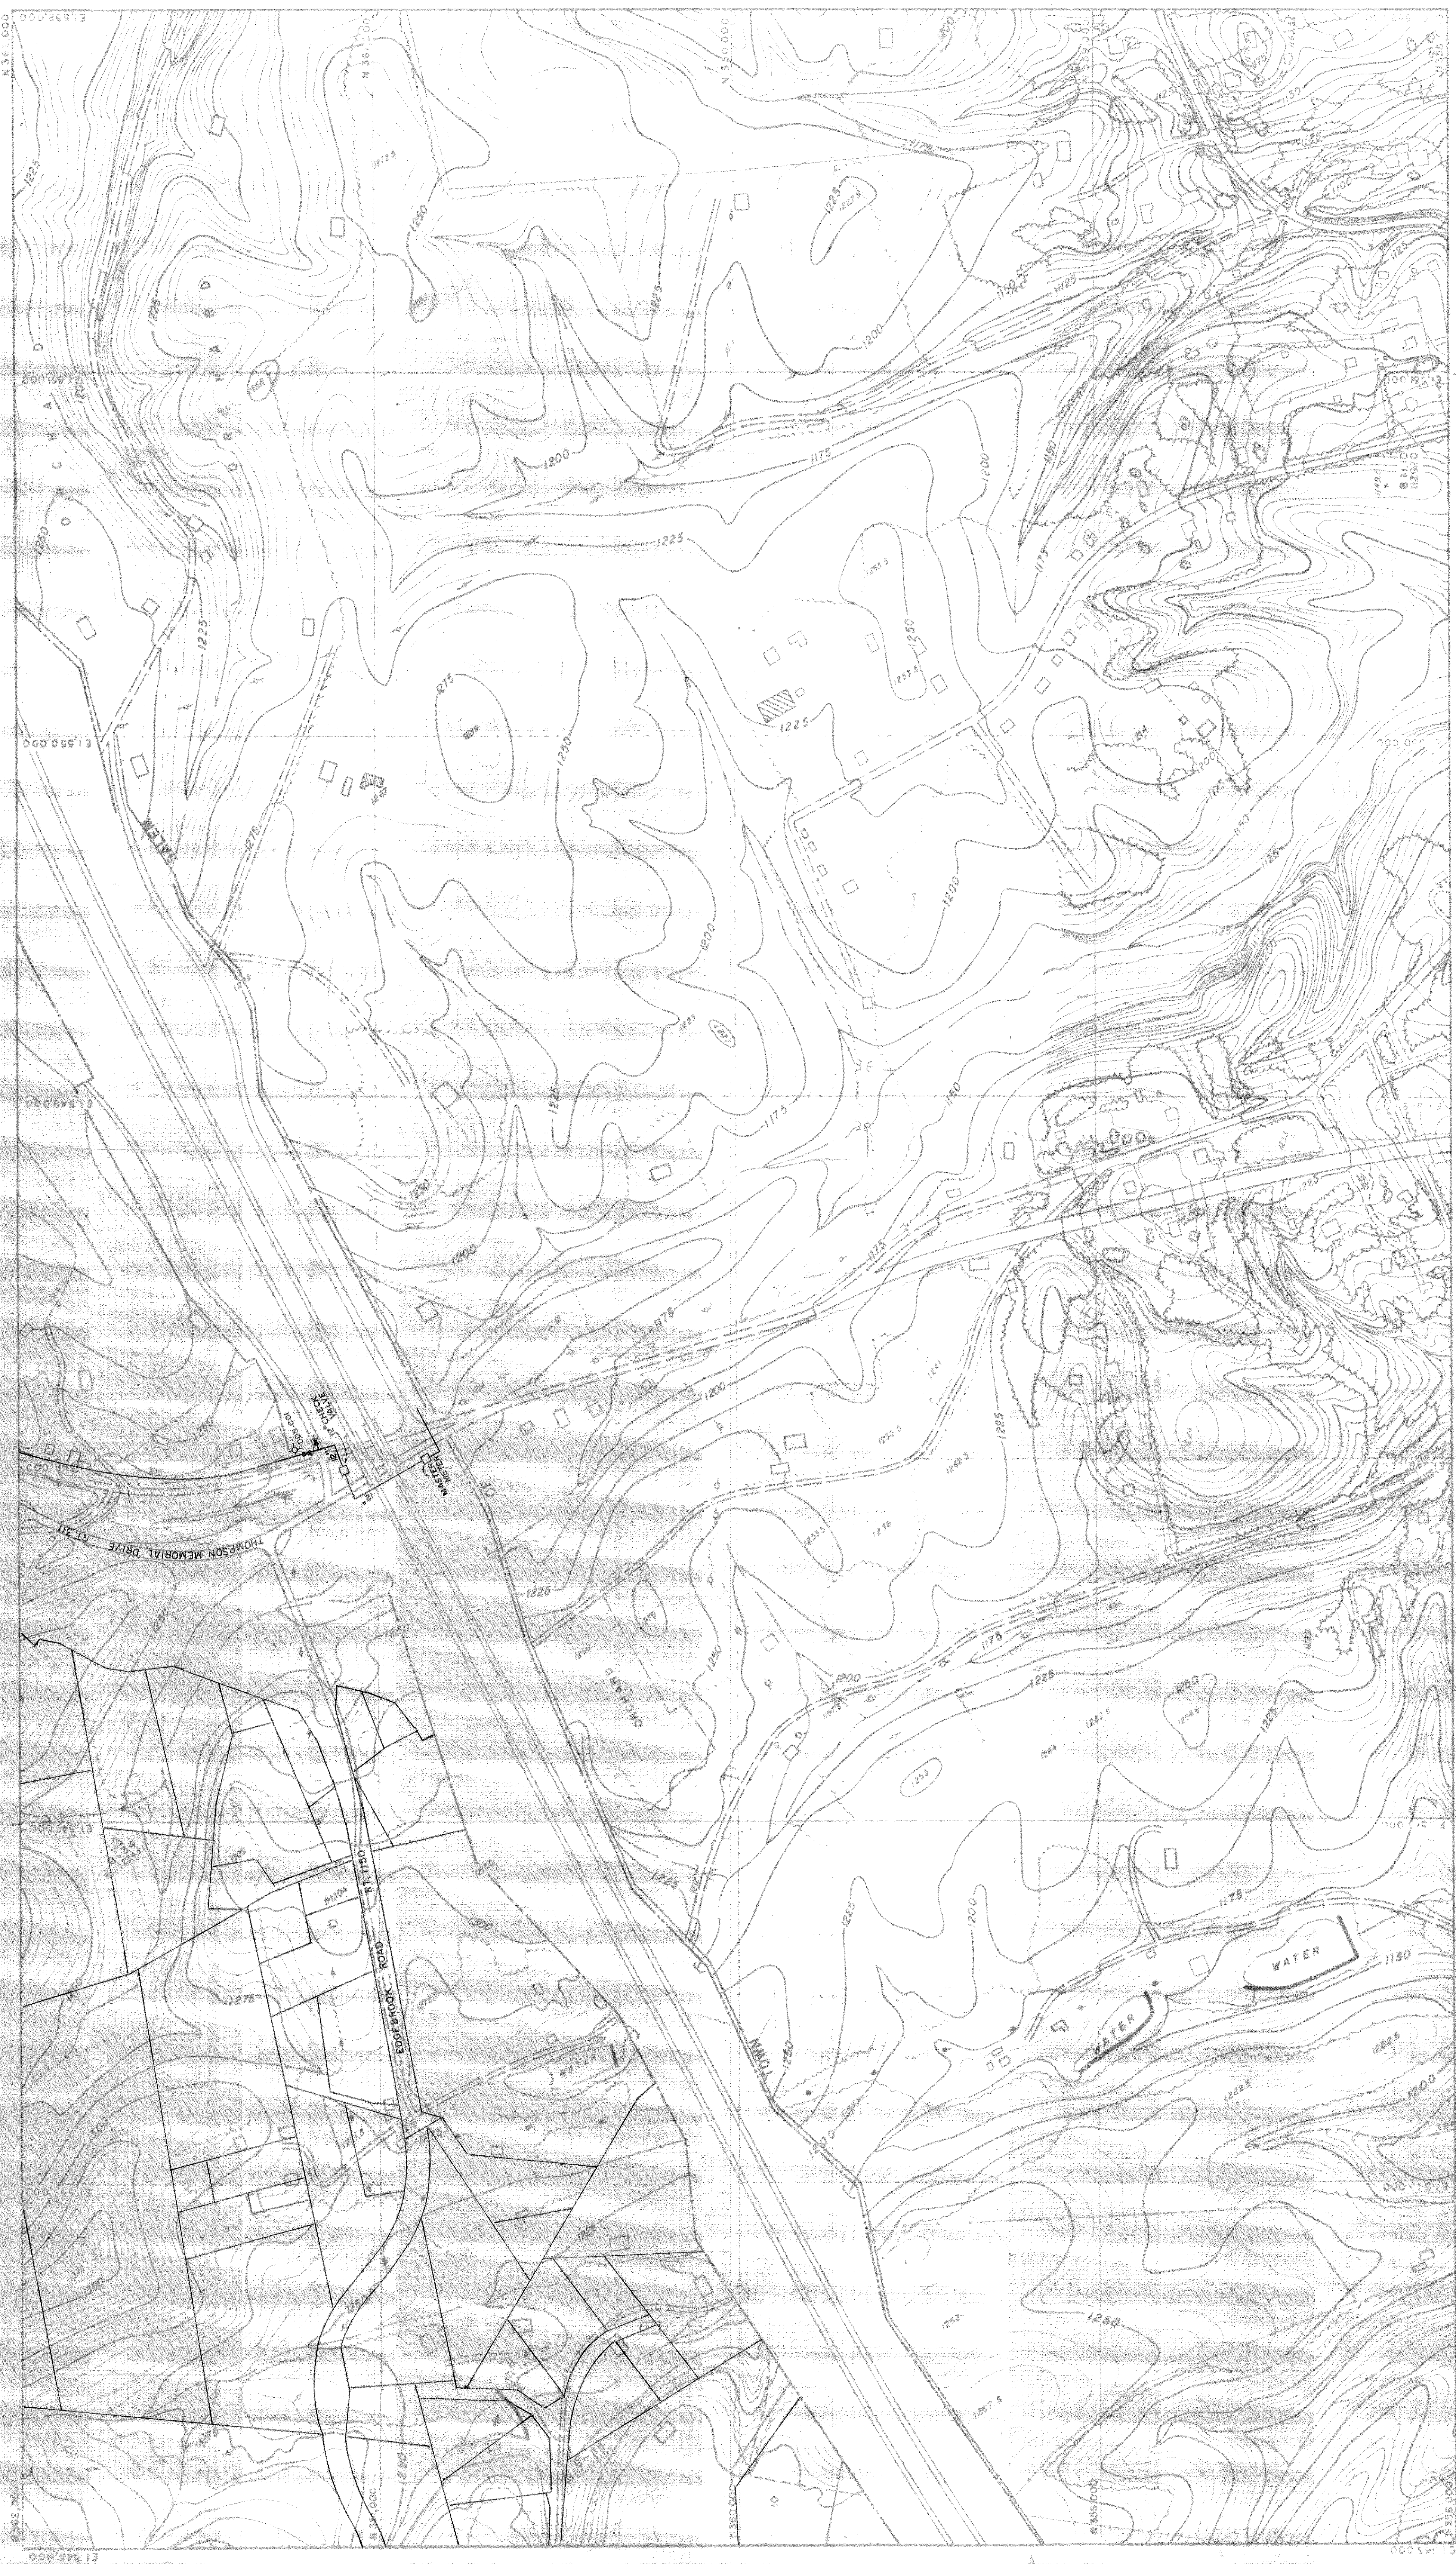

REVISIONS

DATE	DATE	DATE
30 JUN 72	9-4-92	

REVISIONS

DATE	DATE	DATE
1 FEB 63	1 FEB 66	1 FEB 69
1 FEB 63	1 FEB 67	30 JUNE 70
1 FEB 63	30 JUNE 71	

DATE MARCH, 1961

SHEET NO. DD5

DD5-001

ROANOKE VALLEY
REGIONAL PLANNING & ECONOMIC DEVELOPMENT COMMISSION
ROANOKE, VIRGINIA

NOTE: TOPOGRAPHY TAKEN FROM VIRGINIA
STATE HIGHWAY DEPARTMENT SHEETS.

THE PREPARATION OF THIS MAP WAS FINANCED IN PART
THROUGH AN URBAN PLANNING GRANT FROM THE HUDSON
AND HANCOCK ASSOCIATES, UNDER THE PROVISIONS OF
SECTION 101 OF THE HOUSING ACT OF 1954, AS AMENDED.

AMERICAN AIR SURVEYS, INC.
907 PENN AVENUE
PITTSBURGH, PA.

SCALE 1" = 200'

CONTOUR INTERVAL 5'

000' GRID BASED ON VIRGINIA STATE PLANE COORDINATE SYSTEM