


ROANOKE, VIRGINIA AND VICINITY

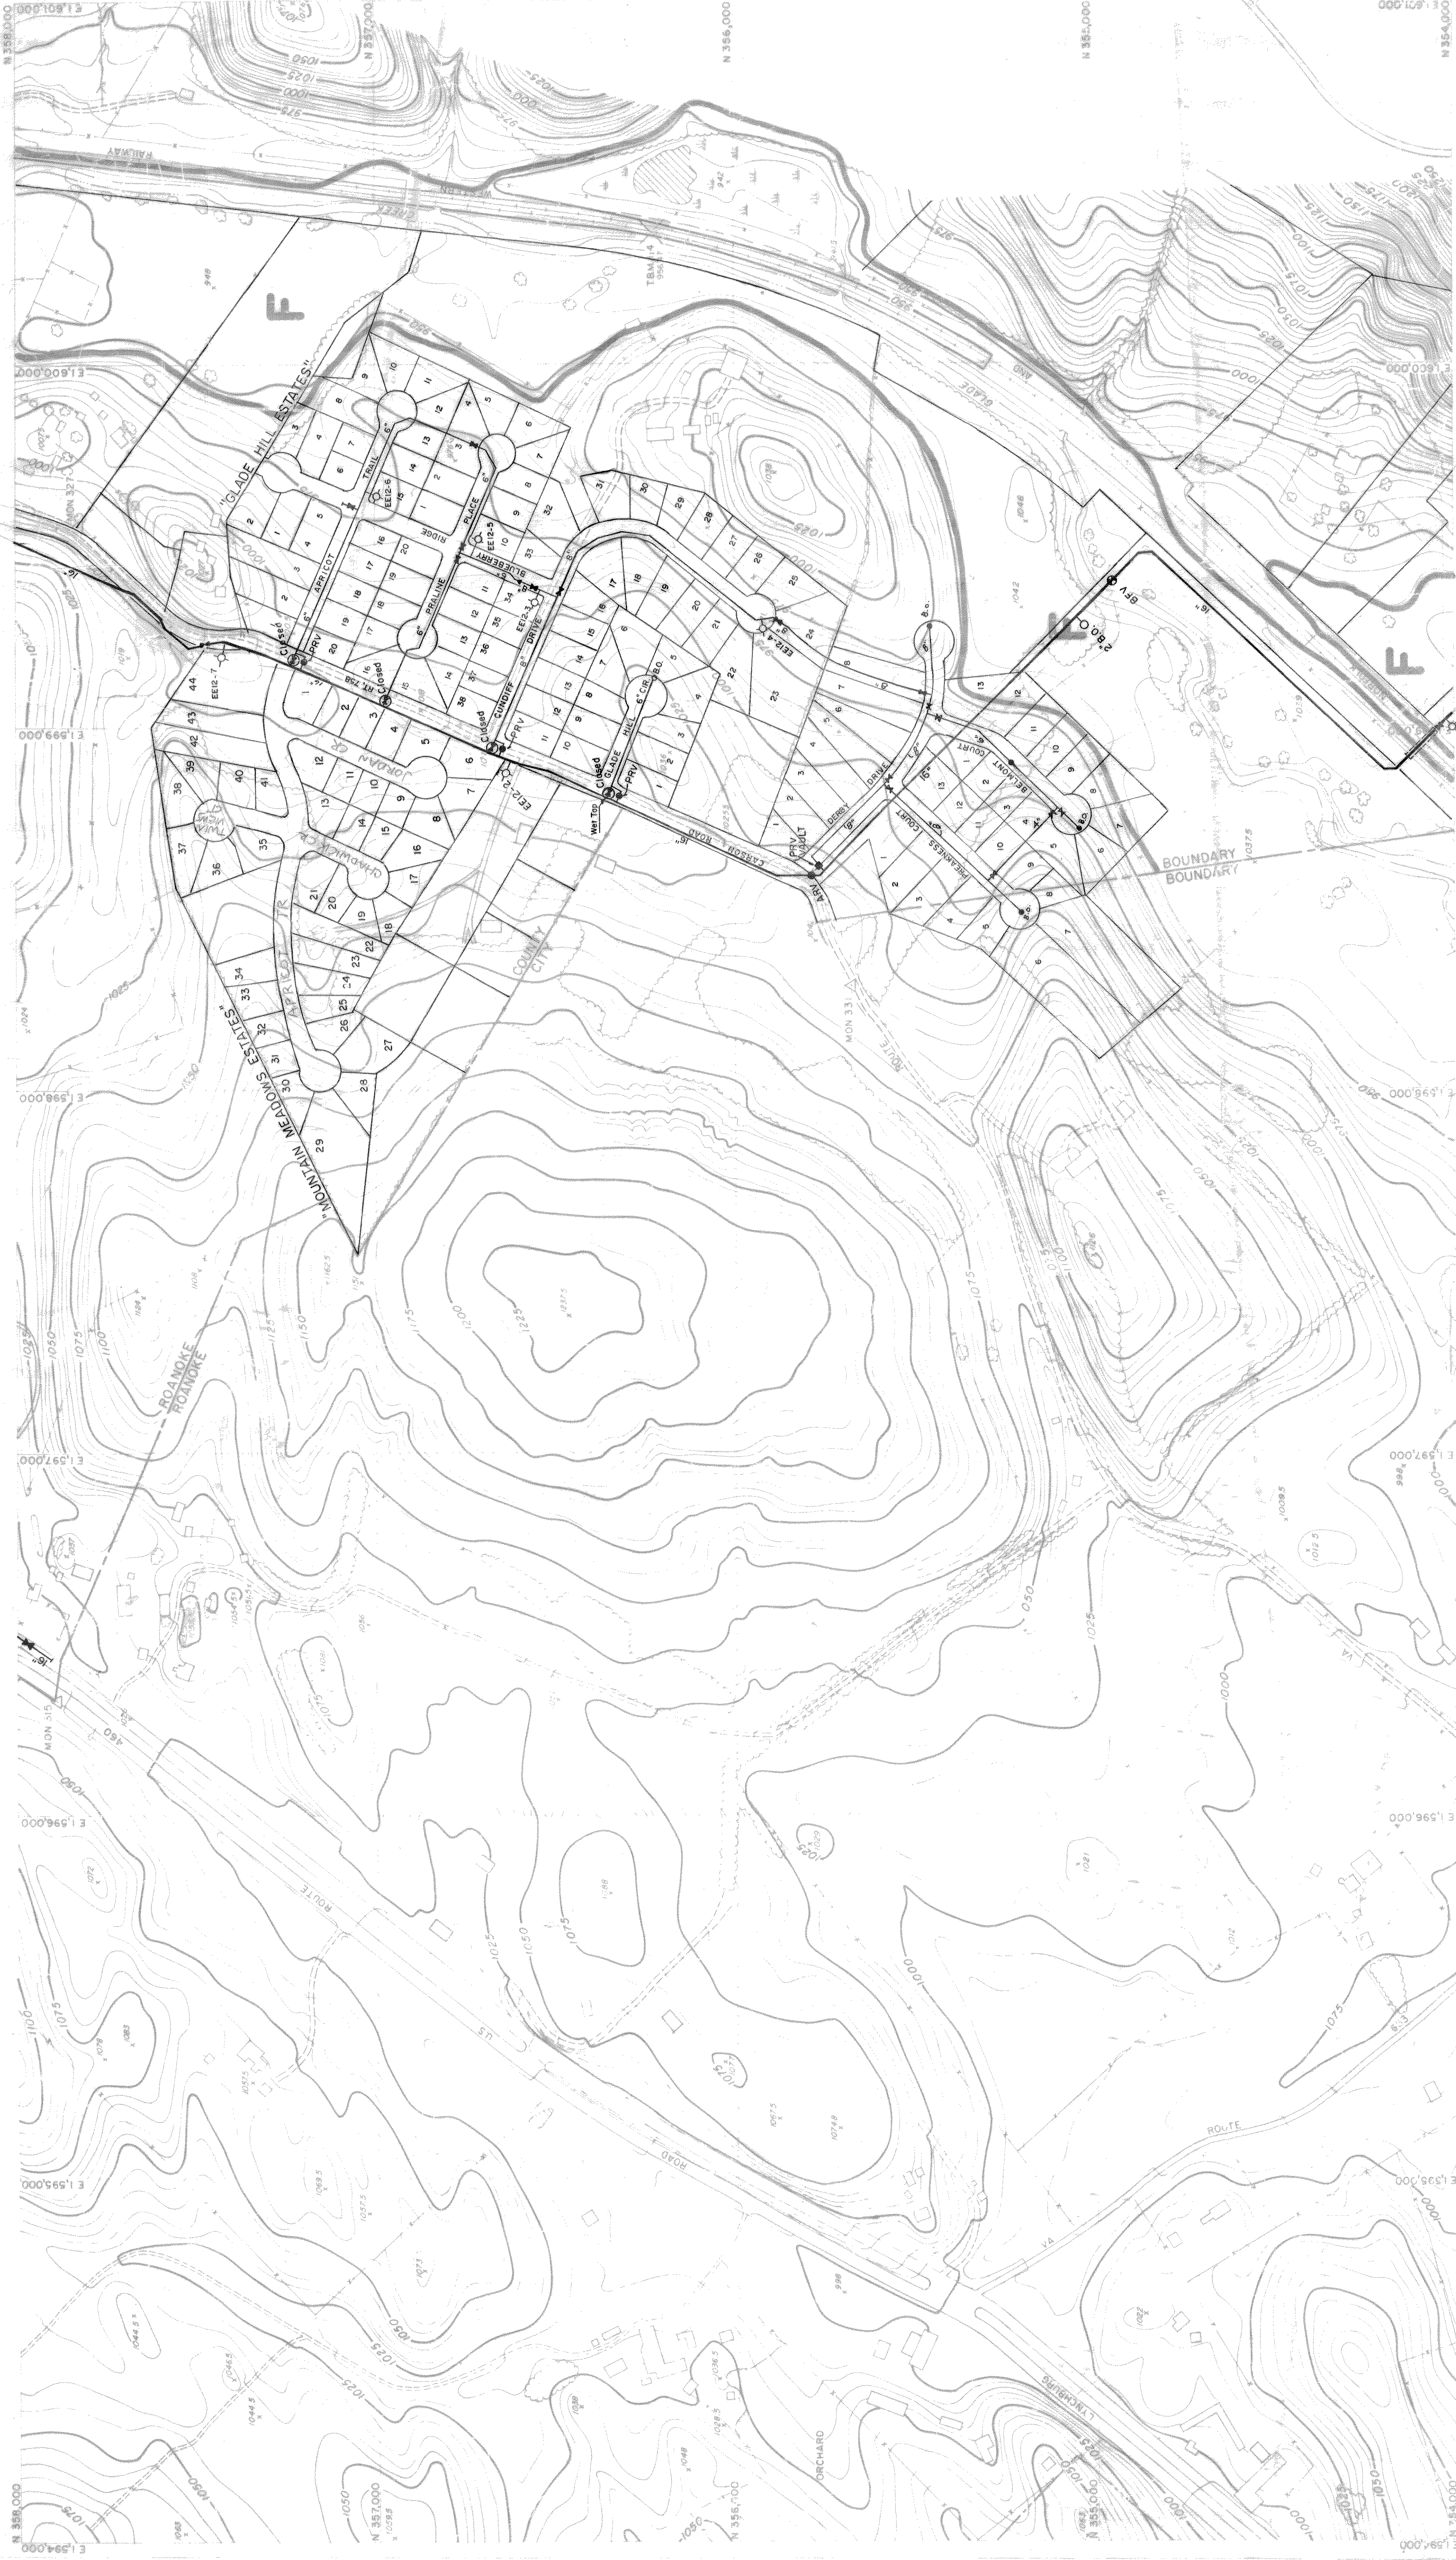

PREPARED BY
AMERICAN AIR SURVEYS, INC.
807 PENN AVENUE
PITTSBURGH, PA.

THE REGISTRATION OF THE MAP WAS FINANCED BY THE
THROUGH AN INTEREST-BEARING LOAN FROM THE HOUSING
AND HOME FINANCE AGENCY UNDER THE PROVISIONS OF
SECTION 701 OF THE HOUSING ACT OF 1954 AS AMENDED

SCALE 1" = 200'
1000' GRID BASED ON VIRGINIA STATE PLANE COORDINATE SYSTEM
CONTOUR INTERVAL 5'

REVISIONS		
DATE	DATE	DATE
1 FEB 63	1 FEB 66	1 FEB 69
		30 JUNE 70
		1 FEB 67
		1 FEB 68
		30 JUNE 71

DATE RECEIVED, 1961

NO. 14 SHEET

NO. 14 SHEET

REVISIONS		
DATE	DATE	DATE
30 JUN 72	15 NOV 90	6/4/92
1 JUN 87	11/29/90	9/30/92
SEPT 89	4/30/91	12/16/92
6/18/97	1/29/98	2/13/98

ROANOKE VALLEY
Housing & Economic Development Commission
ROANOKE, VIRGINIA

