


ROANOKE, VIRGINIA AND VICINITY

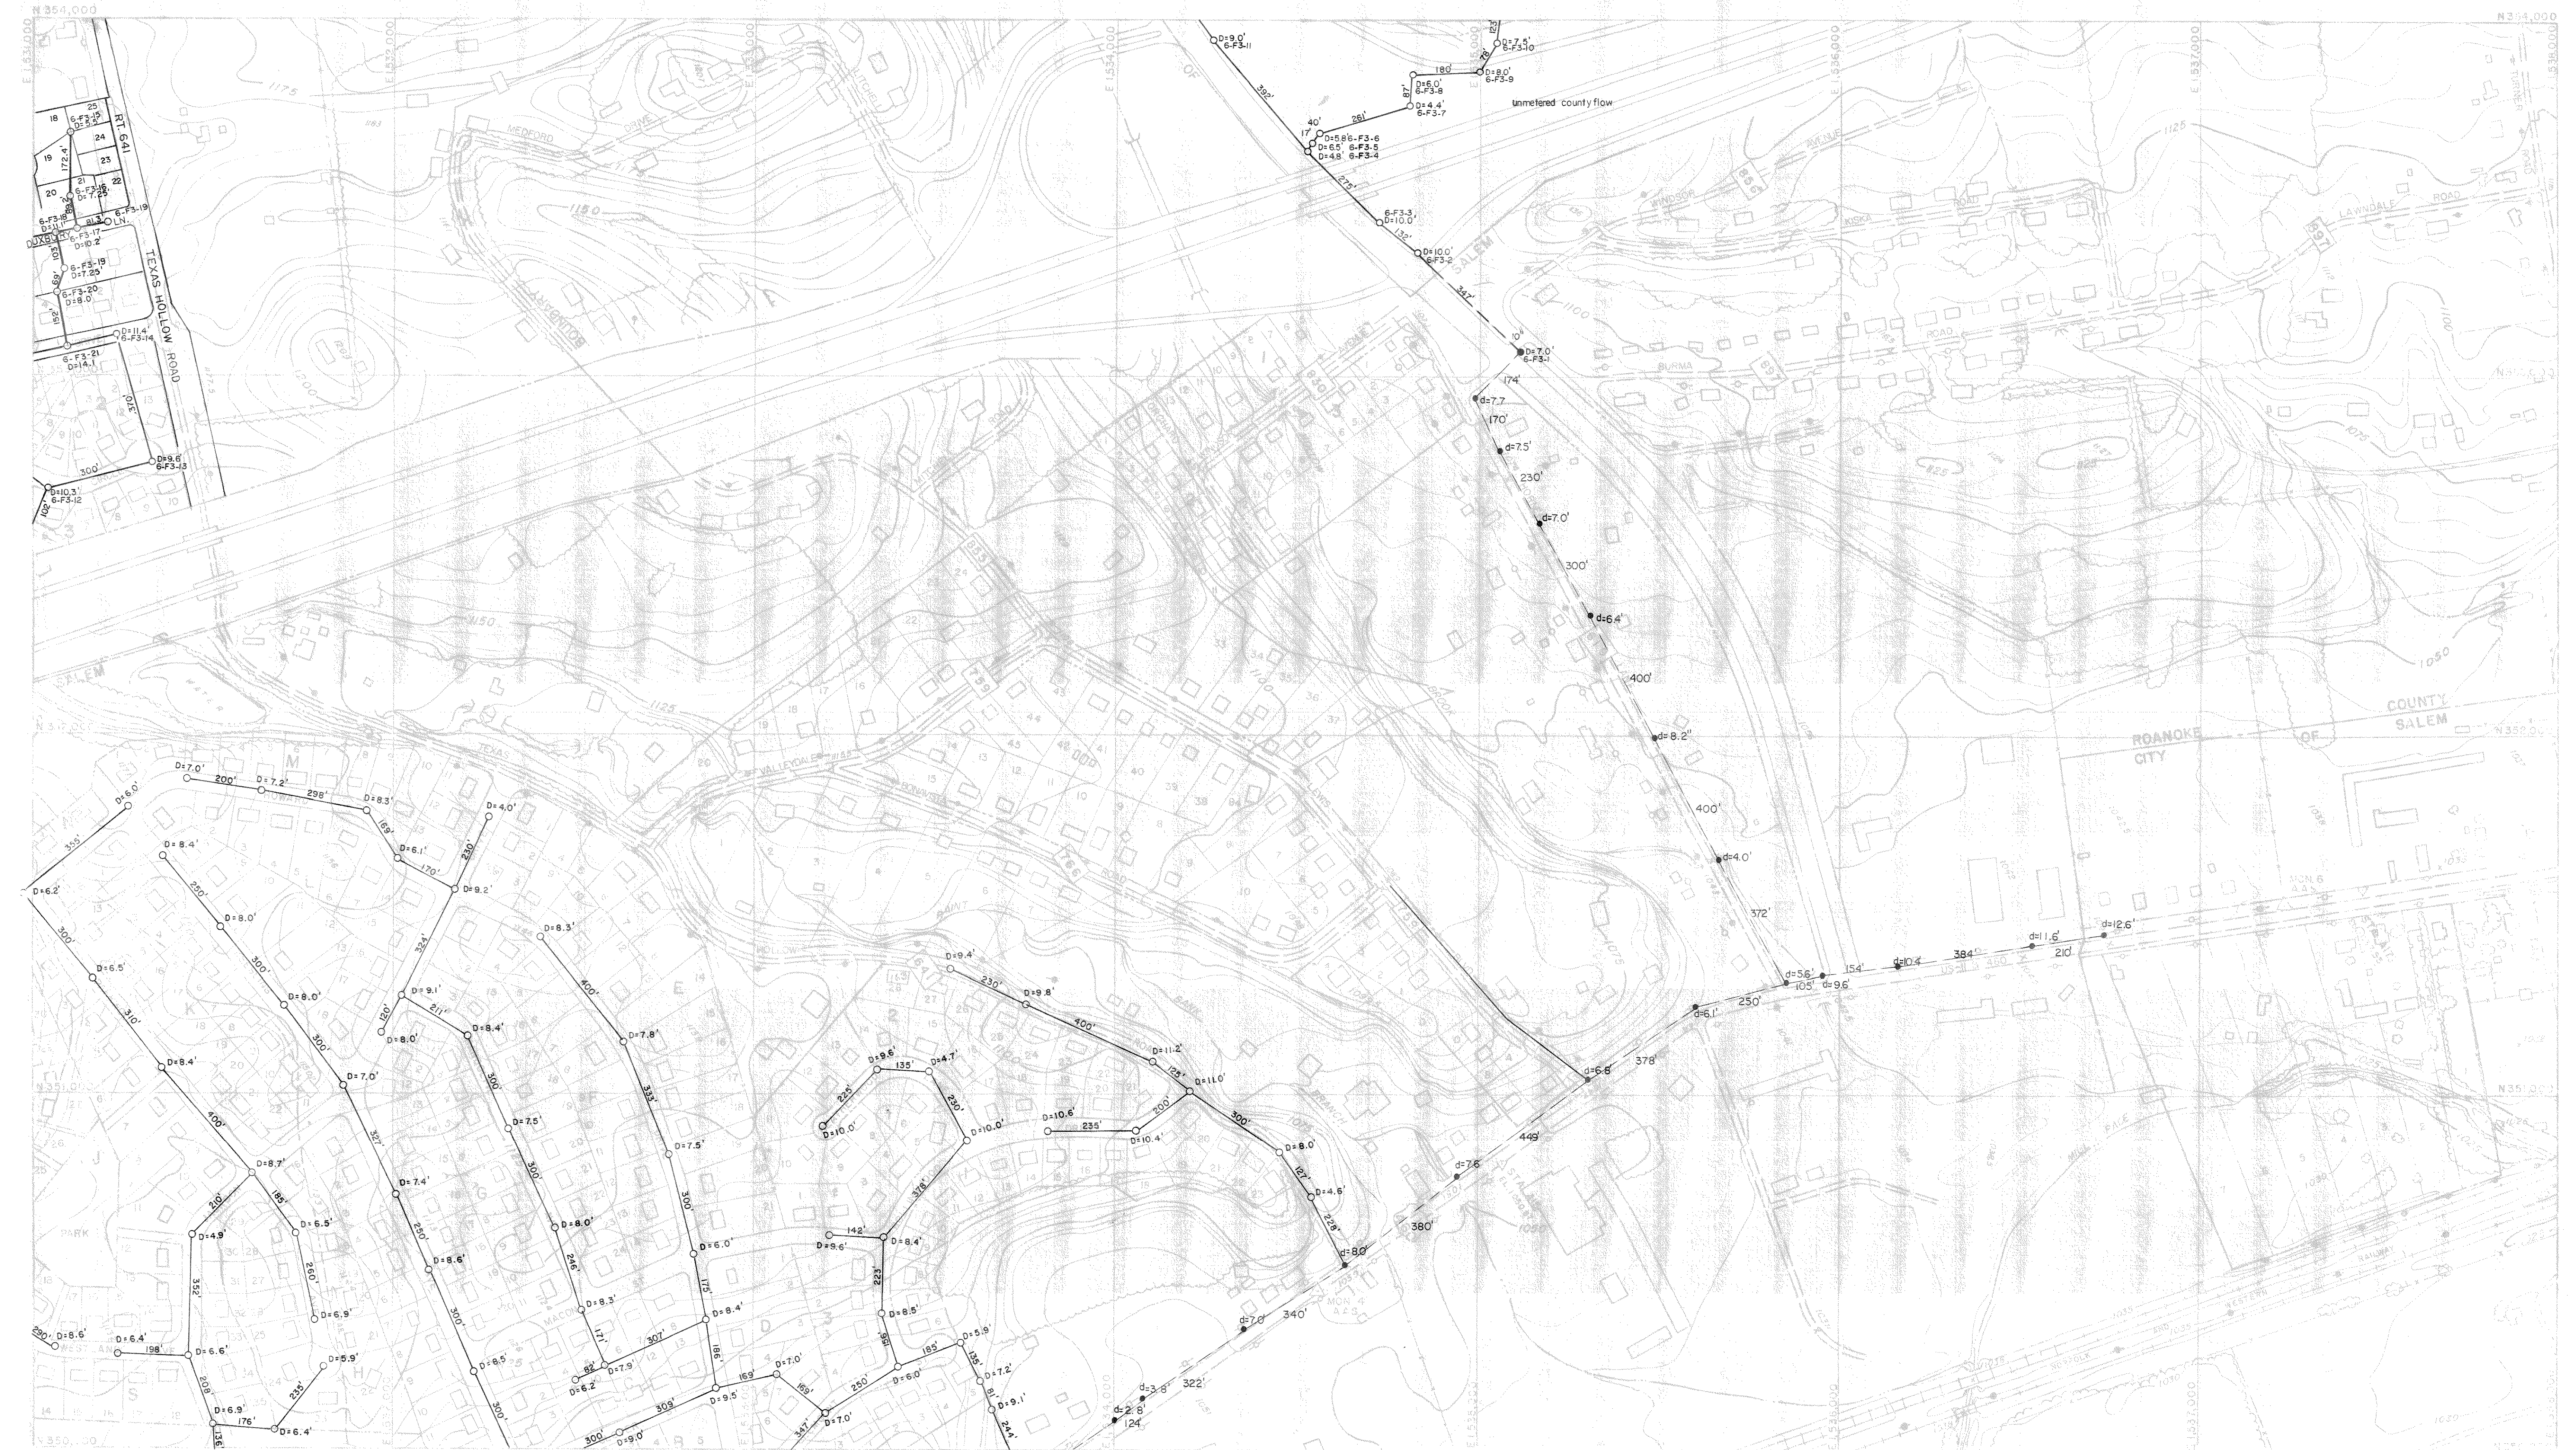

AMERICAN AIR SUPPLIES, INC.
901 PRINCE STREET
ROANOKE, VA 24004

THE PREPARATION OF THIS MAP WAS FINANCED IN PART
THROUGH AN URBAN PLANNING GRANT FROM THE HOUSING
AND HOME FINANCE AGENCY UNDER THE PROVISIONS OF
SECTION 101 OF THE HOUSING ACT OF 1949, AS AMENDED

SCALE 1" = 200'
1:20,000 GRID BASED ON VIRGINIA STATE PLANE COORDINATE SYSTEM

REVISIONS		
DATE	DATE	DATE
1 FEB 63	1 FEB 68	1 FEB 69
1 FEB 64	1 FEB 67	30 JUNE 70
1 FEB 65	1 FEB 66	30 JUNE 71

DATE: MARCH, 1961
REV 9/17/90
SHEET NO. FF 3
SEPT 89 6-FB-14

ROANOKE VALLEY
REGIONAL PLANNING & ECONOMIC DEVELOPMENT COMMISSION
ROANOKE, VIRGINIA