


# ROANOKE, VIRGINIA AND VICINITY

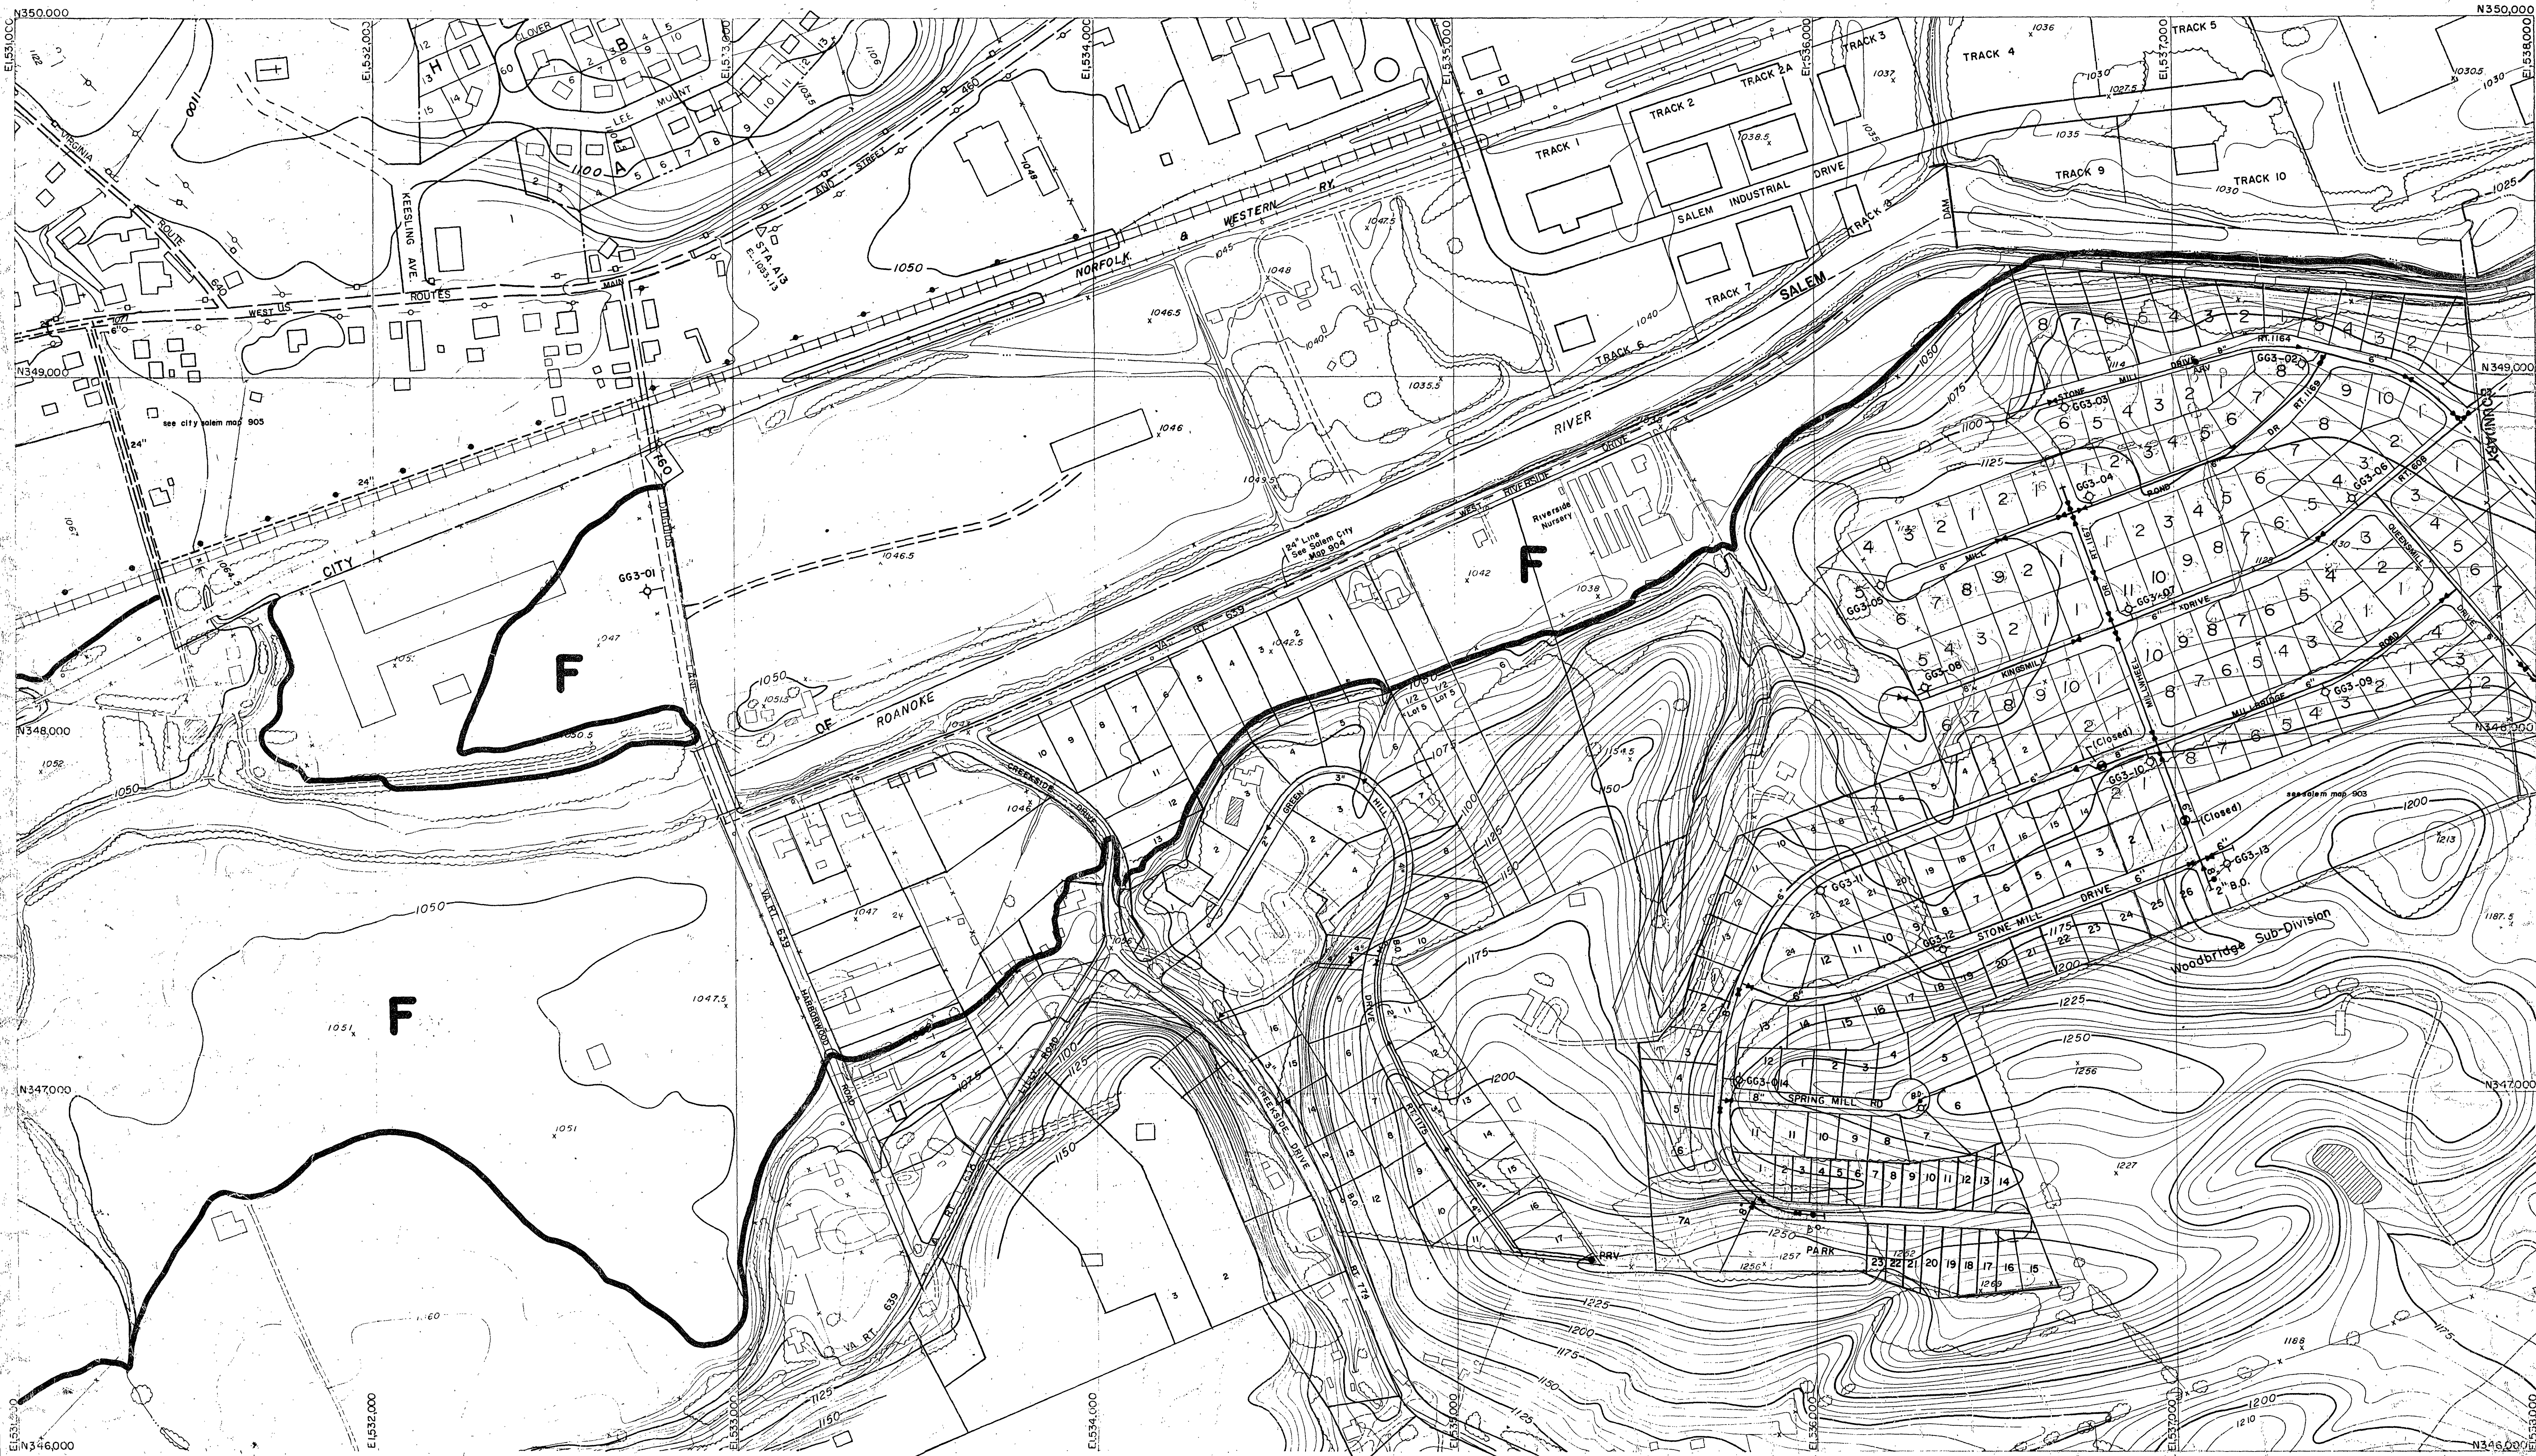

PREPARED BY  
AMERICAN AIR SURVEYS, INC.  
907 PENN AVENUE  
PITTSBURGH, PA.  
A 394

THE PREPARATION OF THIS MAP WAS FINANCED IN PART  
THROUGH AN URBAN PLANNING GRANT FROM THE HOUSING  
AND HOME FINANCE AGENCY, UNDER THE PROVISIONS OF  
SECTION 101 OF THE HOUSING ACT OF 1954, AS AMENDED

SCALE 1" = 200'  
CONTOUR INTERVAL 5'

1000' GRID BASED ON VIRGINIA STATE PLANE COORDINATE SYSTEM

| REVISIONS |          |            |
|-----------|----------|------------|
| DATE      | DATE     | DATE       |
| 1 FEB 63  | 1 FEB 66 | 1 FEB 69   |
| 1 FEB 64  | 1 FEB 67 | 30 JUNE 70 |
| 1 FEB 65  | 1 FEB 68 | 30 JUN 71  |

DATE: MARCH, 1961

SHEET NO. GG 3

LAST—GG3-13

| REVISIONS |          |         |
|-----------|----------|---------|
| DATE      | DATE     | DATE    |
| 30 JUN 73 | SEPT 88  | 2/4/98  |
| 30 JUN 74 | 12/10/92 | 2/5/98  |
| 31 DEC 74 | 5/24/93  | 2/17/98 |

PREPARED FOR  
ROANOKE VALLEY  
REGIONAL PLANNING & ECONOMIC DEVELOPMENT COMMISSION  
ROANOKE, VIRGINIA