


ROANOKE, VIRGINIA AND VICINITY

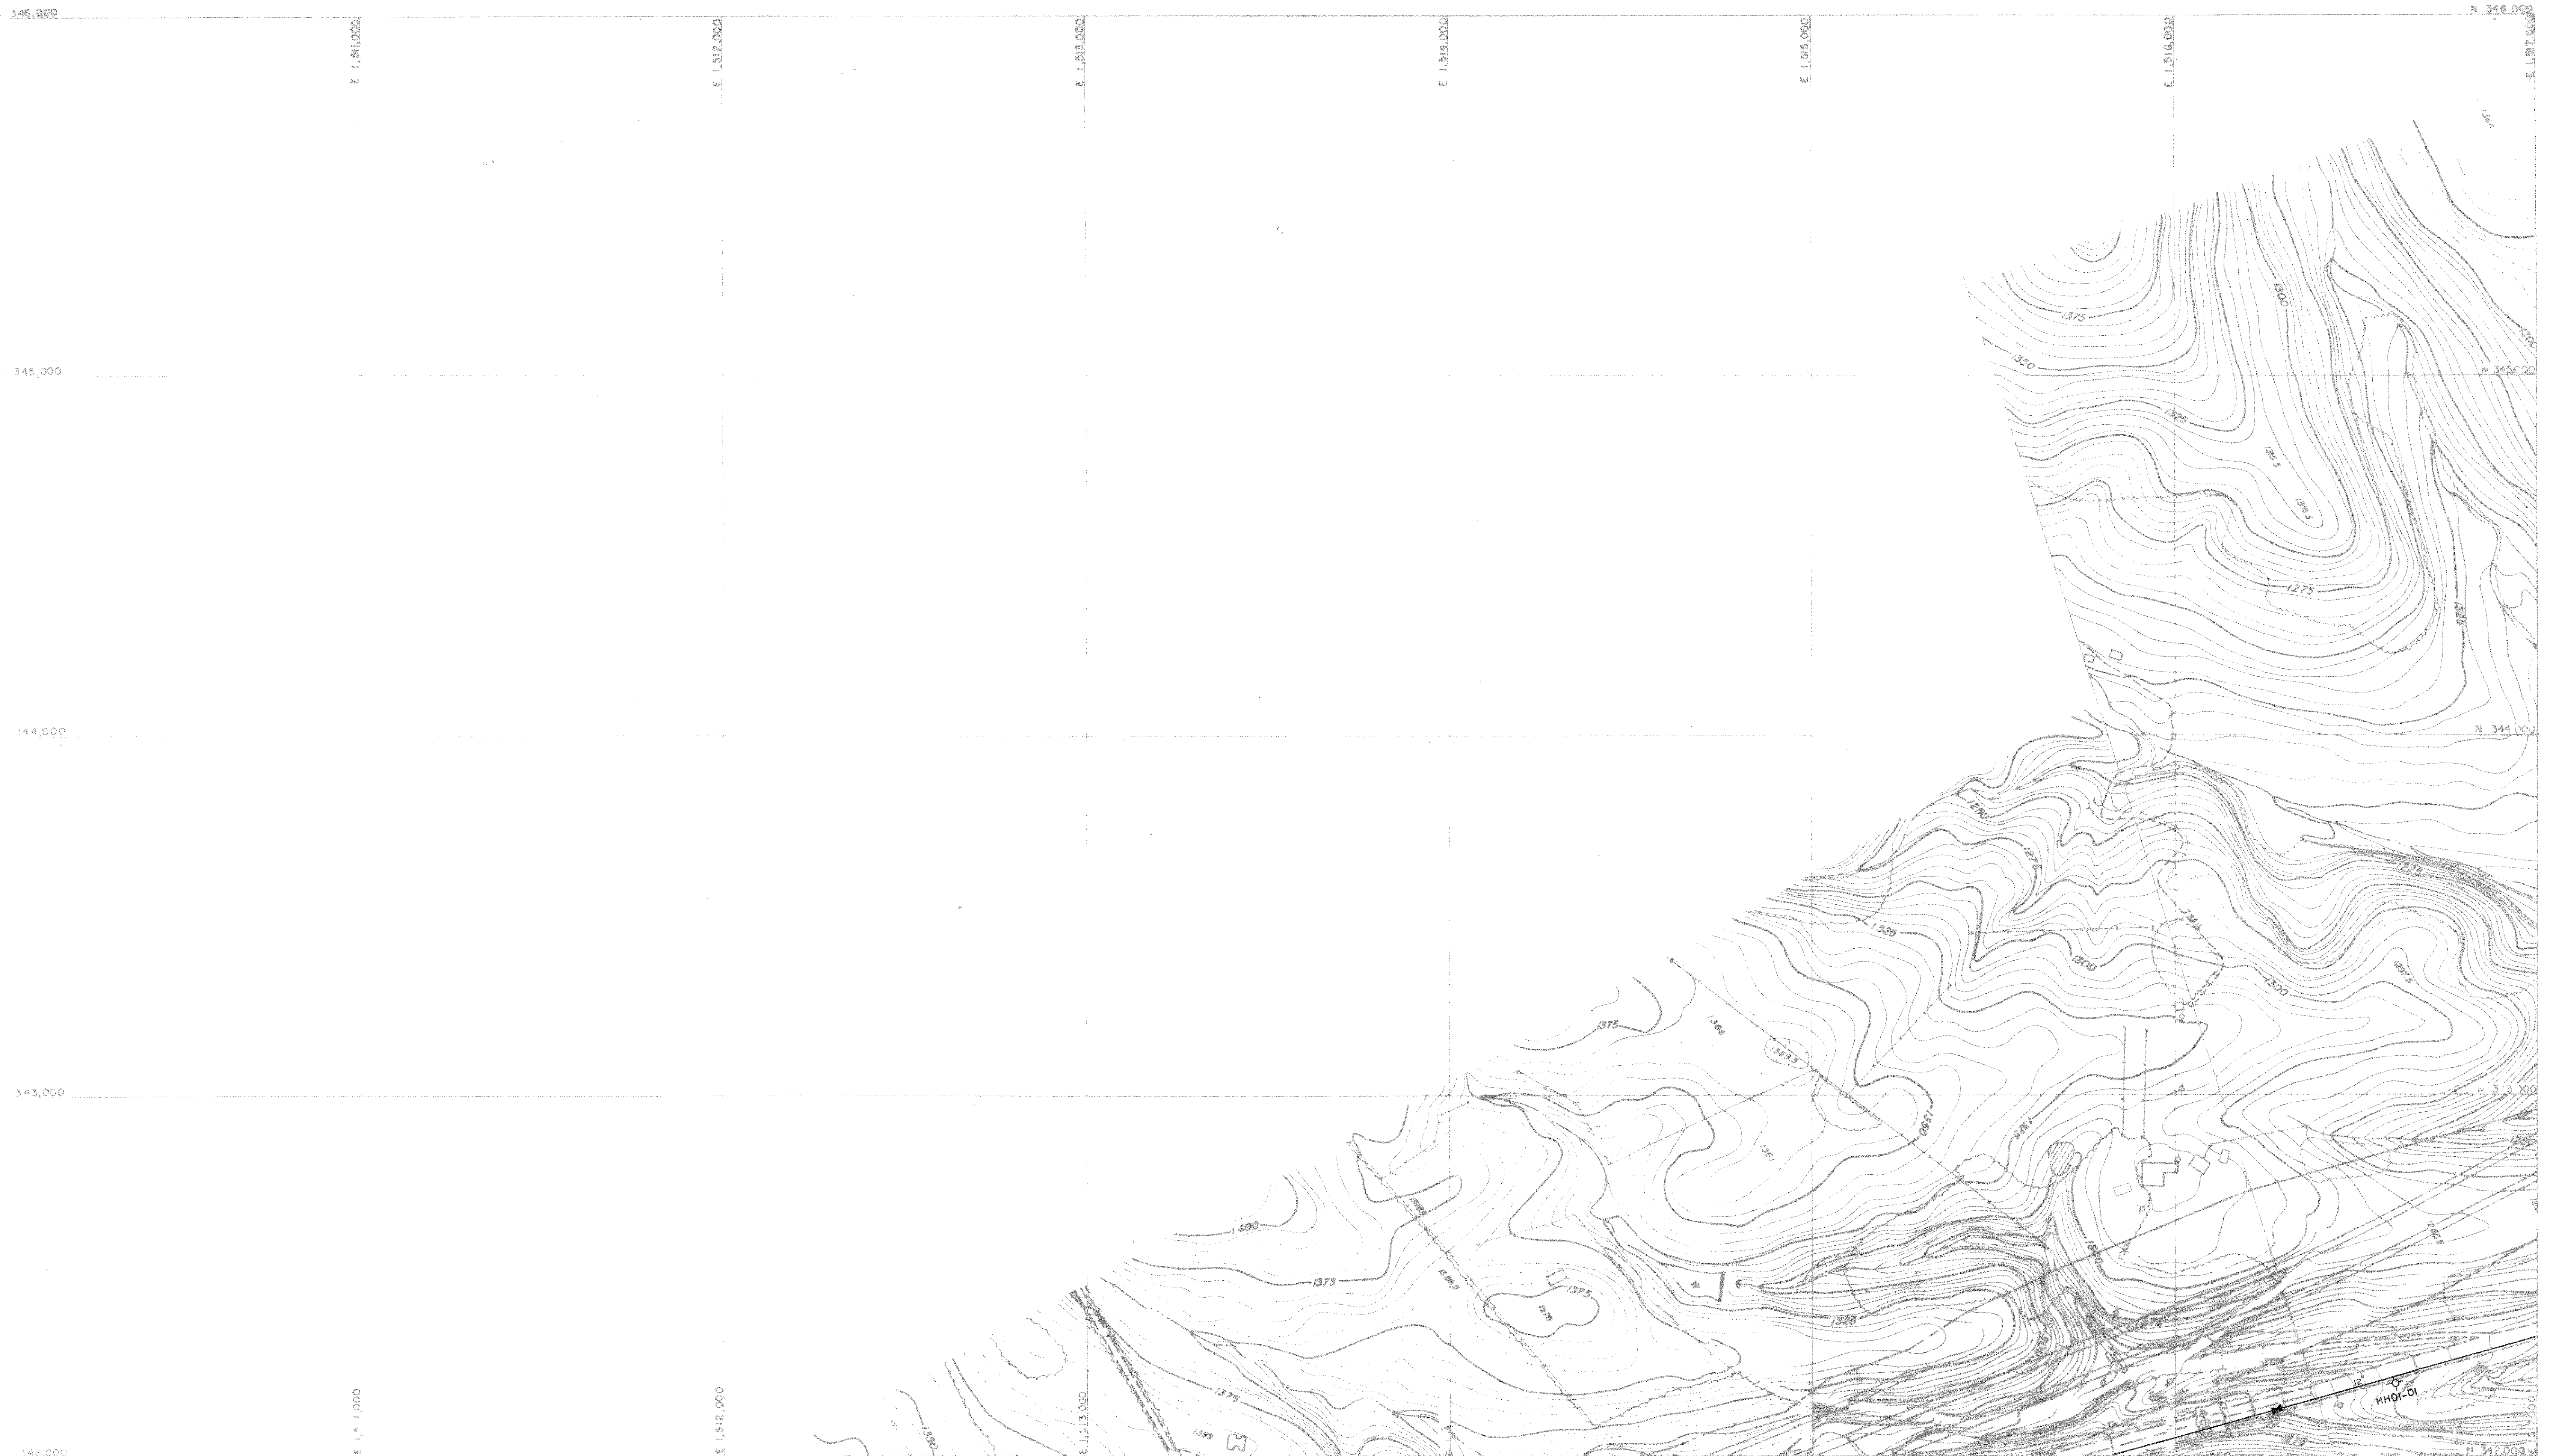

PREPARED BY
AMERICAN AIR SURVEYS, INC.
907 PENN AVENUE
PITTSBURGH, PA.
A1587

APPROXIMATE MEAN
DECLINATION '98

THE PREPARATION OF THIS MAP WAS FINANCED IN PART
THROUGH AN URBAN PLANNING GRANT FROM THE HOUSING
AND HOME FINANCE AGENCY UNDER THE PROVISIONS OF
SECTION 701 OF THE HOUSING ACT OF 1954, AS AMENDED

SCALE 1" = 200'
CONTOUR INTERVAL 5'

1000' GRID BASED ON VIRGINIA STATE PLANE COORDINATE SYSTEM
SOUTH ZONE 1927 N.A. DATUM
VERTICAL DATUM - 1929 G.A.

REVISIONS		
DATE	DATE	DATE
1 FEB 68	30 JUN 73	
1 FEB 69	1 JUN 87	
30 JUN 77	5/21/93	

DATE SEPT., 1966

SHEET NO. HH01

LAST - HH01-01

REGIONAL PLANNING AND ECONOMIC DEVELOPMENT COMMISSION
FOR THE ROANOKE VALLEY
ROANOKE, VIRGINIA

NOTE: TOPOGRAPHY TAKEN FROM VIRGINIA
STATE HIGHWAY DEPARTMENT SHEETS.