


ROANOKE, VIRGINIA AND VICINITY

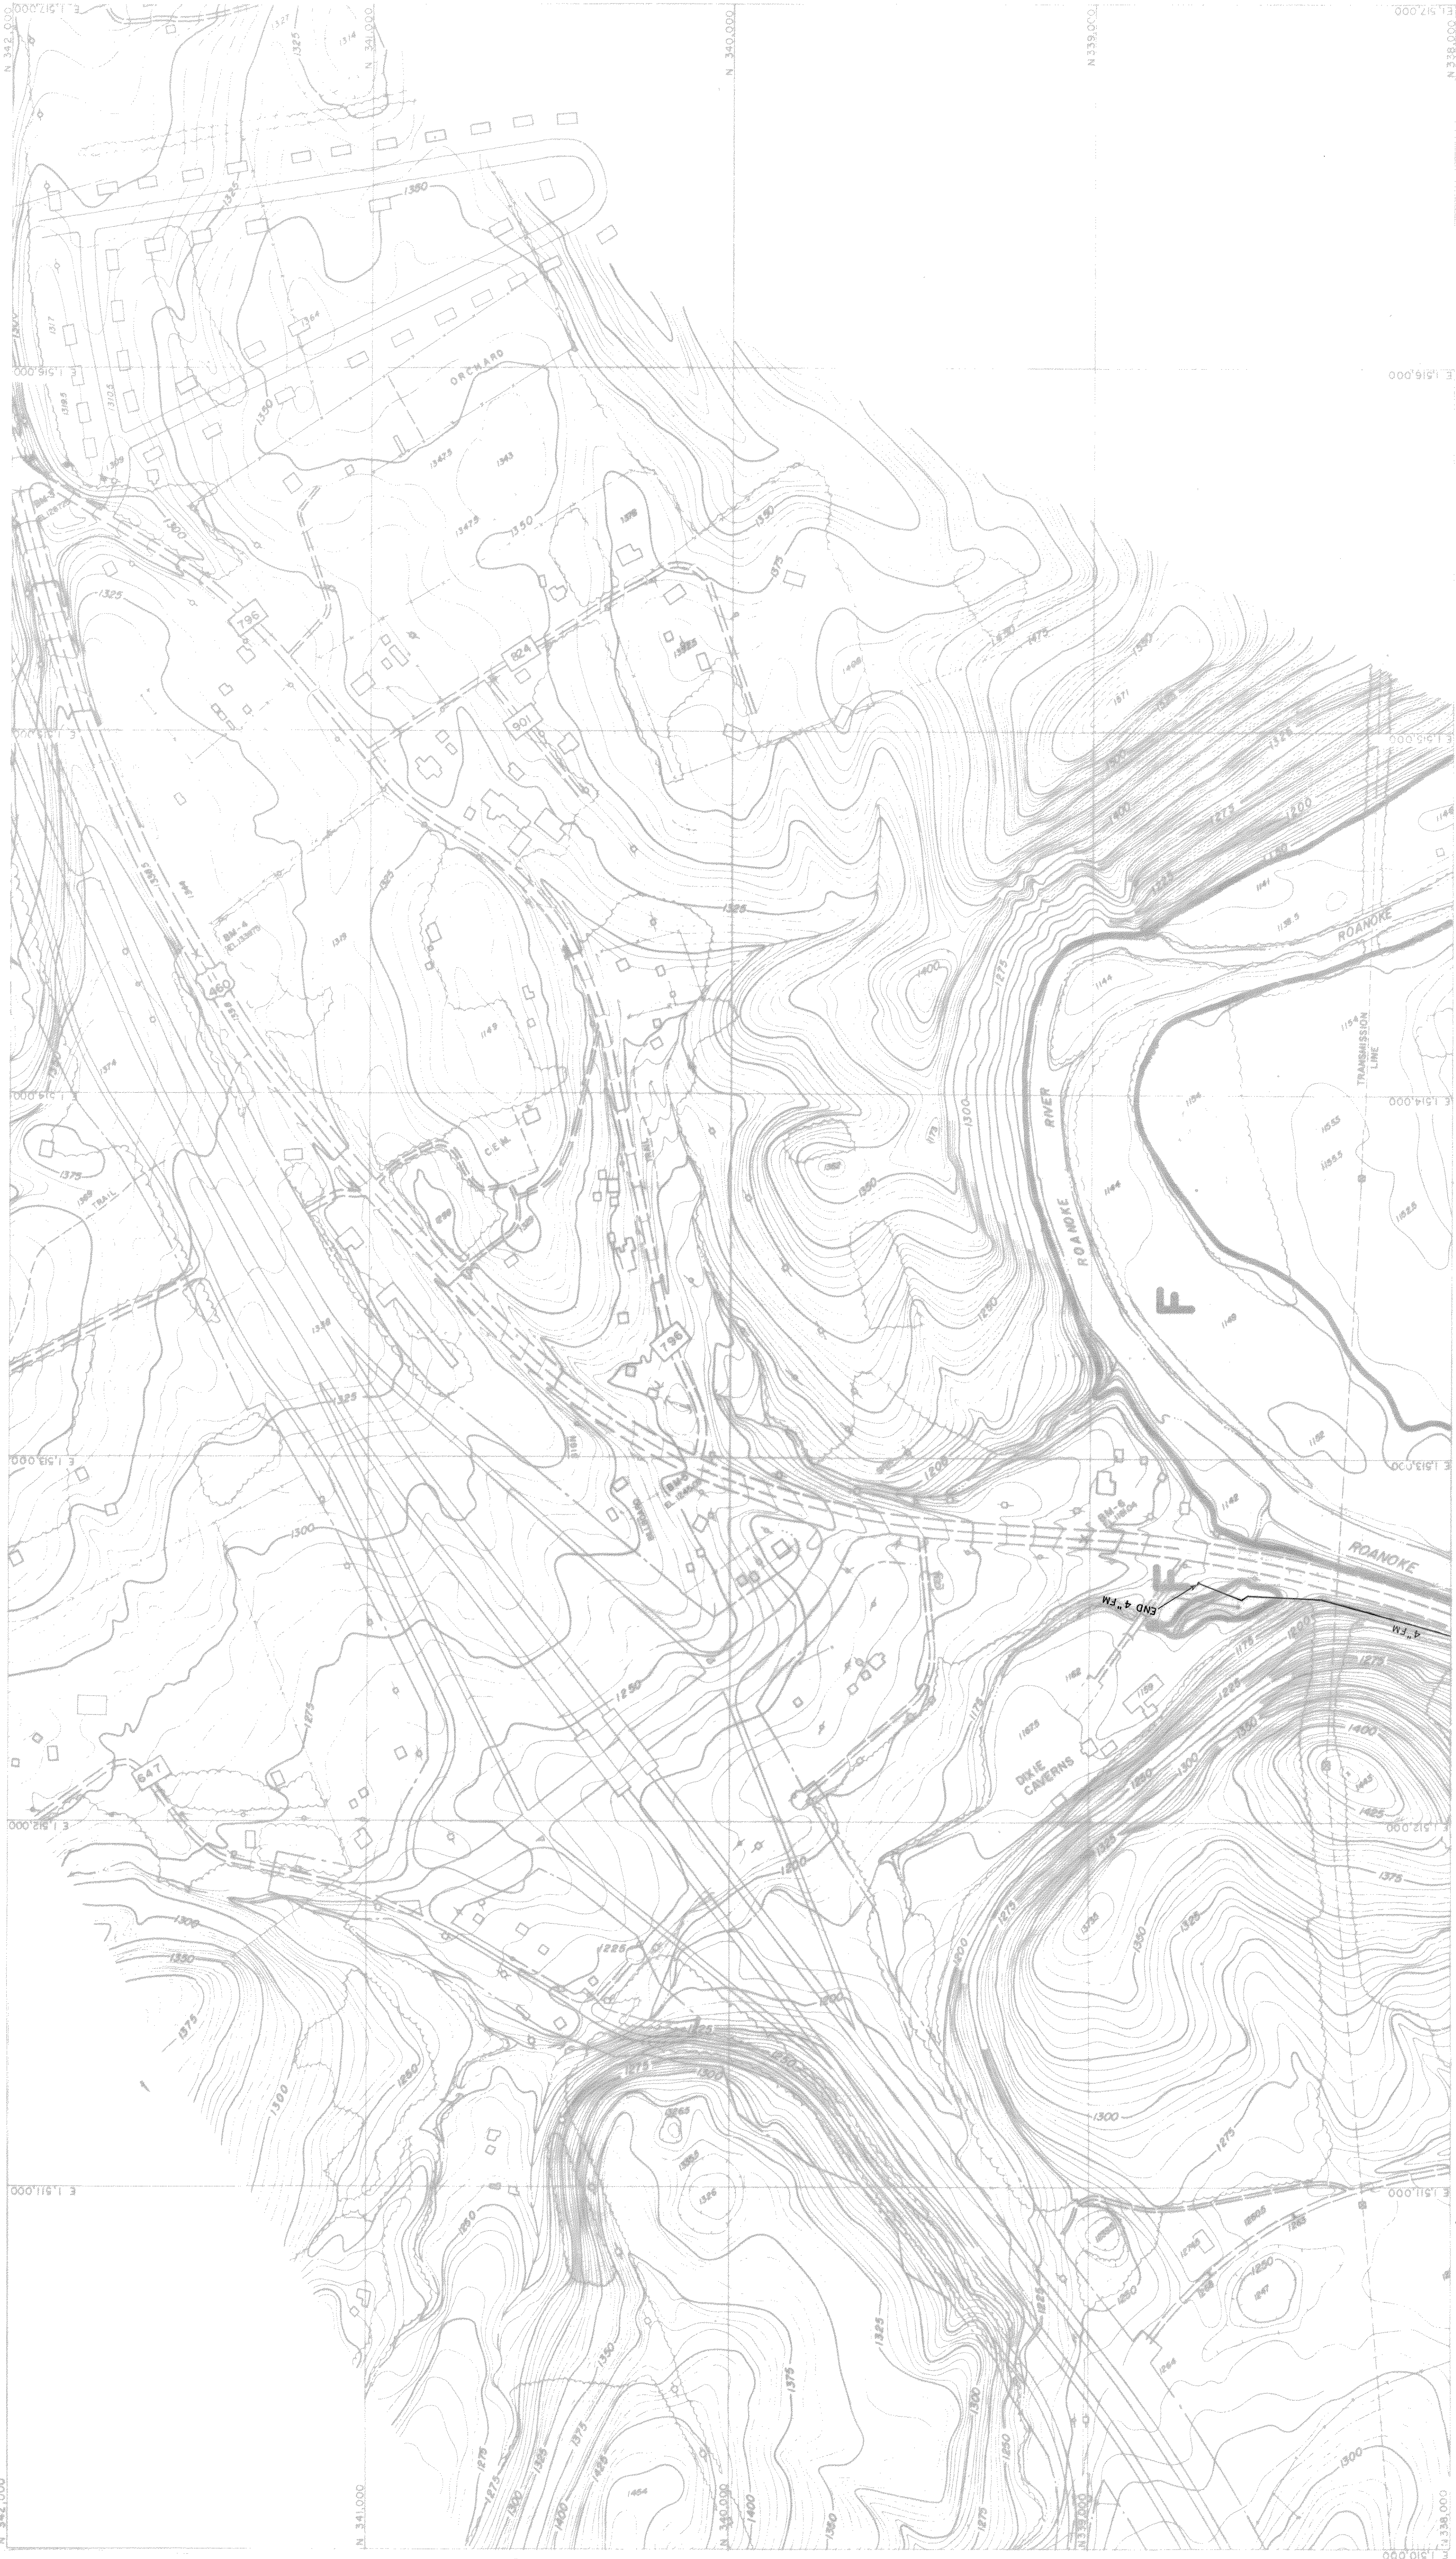

REVISIONS			
DATE	DATE	DATE	DATE
1 FEB 68	30 JUN 73		
1 FEB 80	5/7/96		
30 JUN 97			

SCALE 1" = 200'

CONTOUR INTERVAL: 5'

2000' GRID BASED ON VIRGINIA STATE PLANE COORDINATE SYSTEM

SOUTH ZONE 1927 N.A. DATUM

VERTICAL DATUM - 1929 G.A.

THE PREPARATION OF THIS MAP WAS FINANCED IN PART THROUGH AN URBAN PLANNING GRANT FROM THE HOUSING AND URBIS FINANCE AGENCY UNDER THE PROVISIONS OF SECTION 701 OF THE HOUSING ACT OF 1954, AS AMENDED.

APPROXIMATE MEAN DECLINATION 1981

PREPARED BY
AMERICAN AIR SURVEYS, INC.
5011 AVENUE
PITTSBURGH, PA
41087

DATE SEPT. 1966

SHEET NO. JJ01

PROJECT: ONE
ROANOKE VALLEY
REGIONAL PLANNING & ECONOMIC DEVELOPMENT COMMISSION
ROANOKE, VIRGINIA

9/

S

NOTE: TOPOGRAPHY TAKEN FROM VIRGINIA
STATE HIGHWAY DEPARTMENT SHEETS.