


ROANOKE, VIRGINIA AND VICINITY

G:\CAD\CLG\TDPD

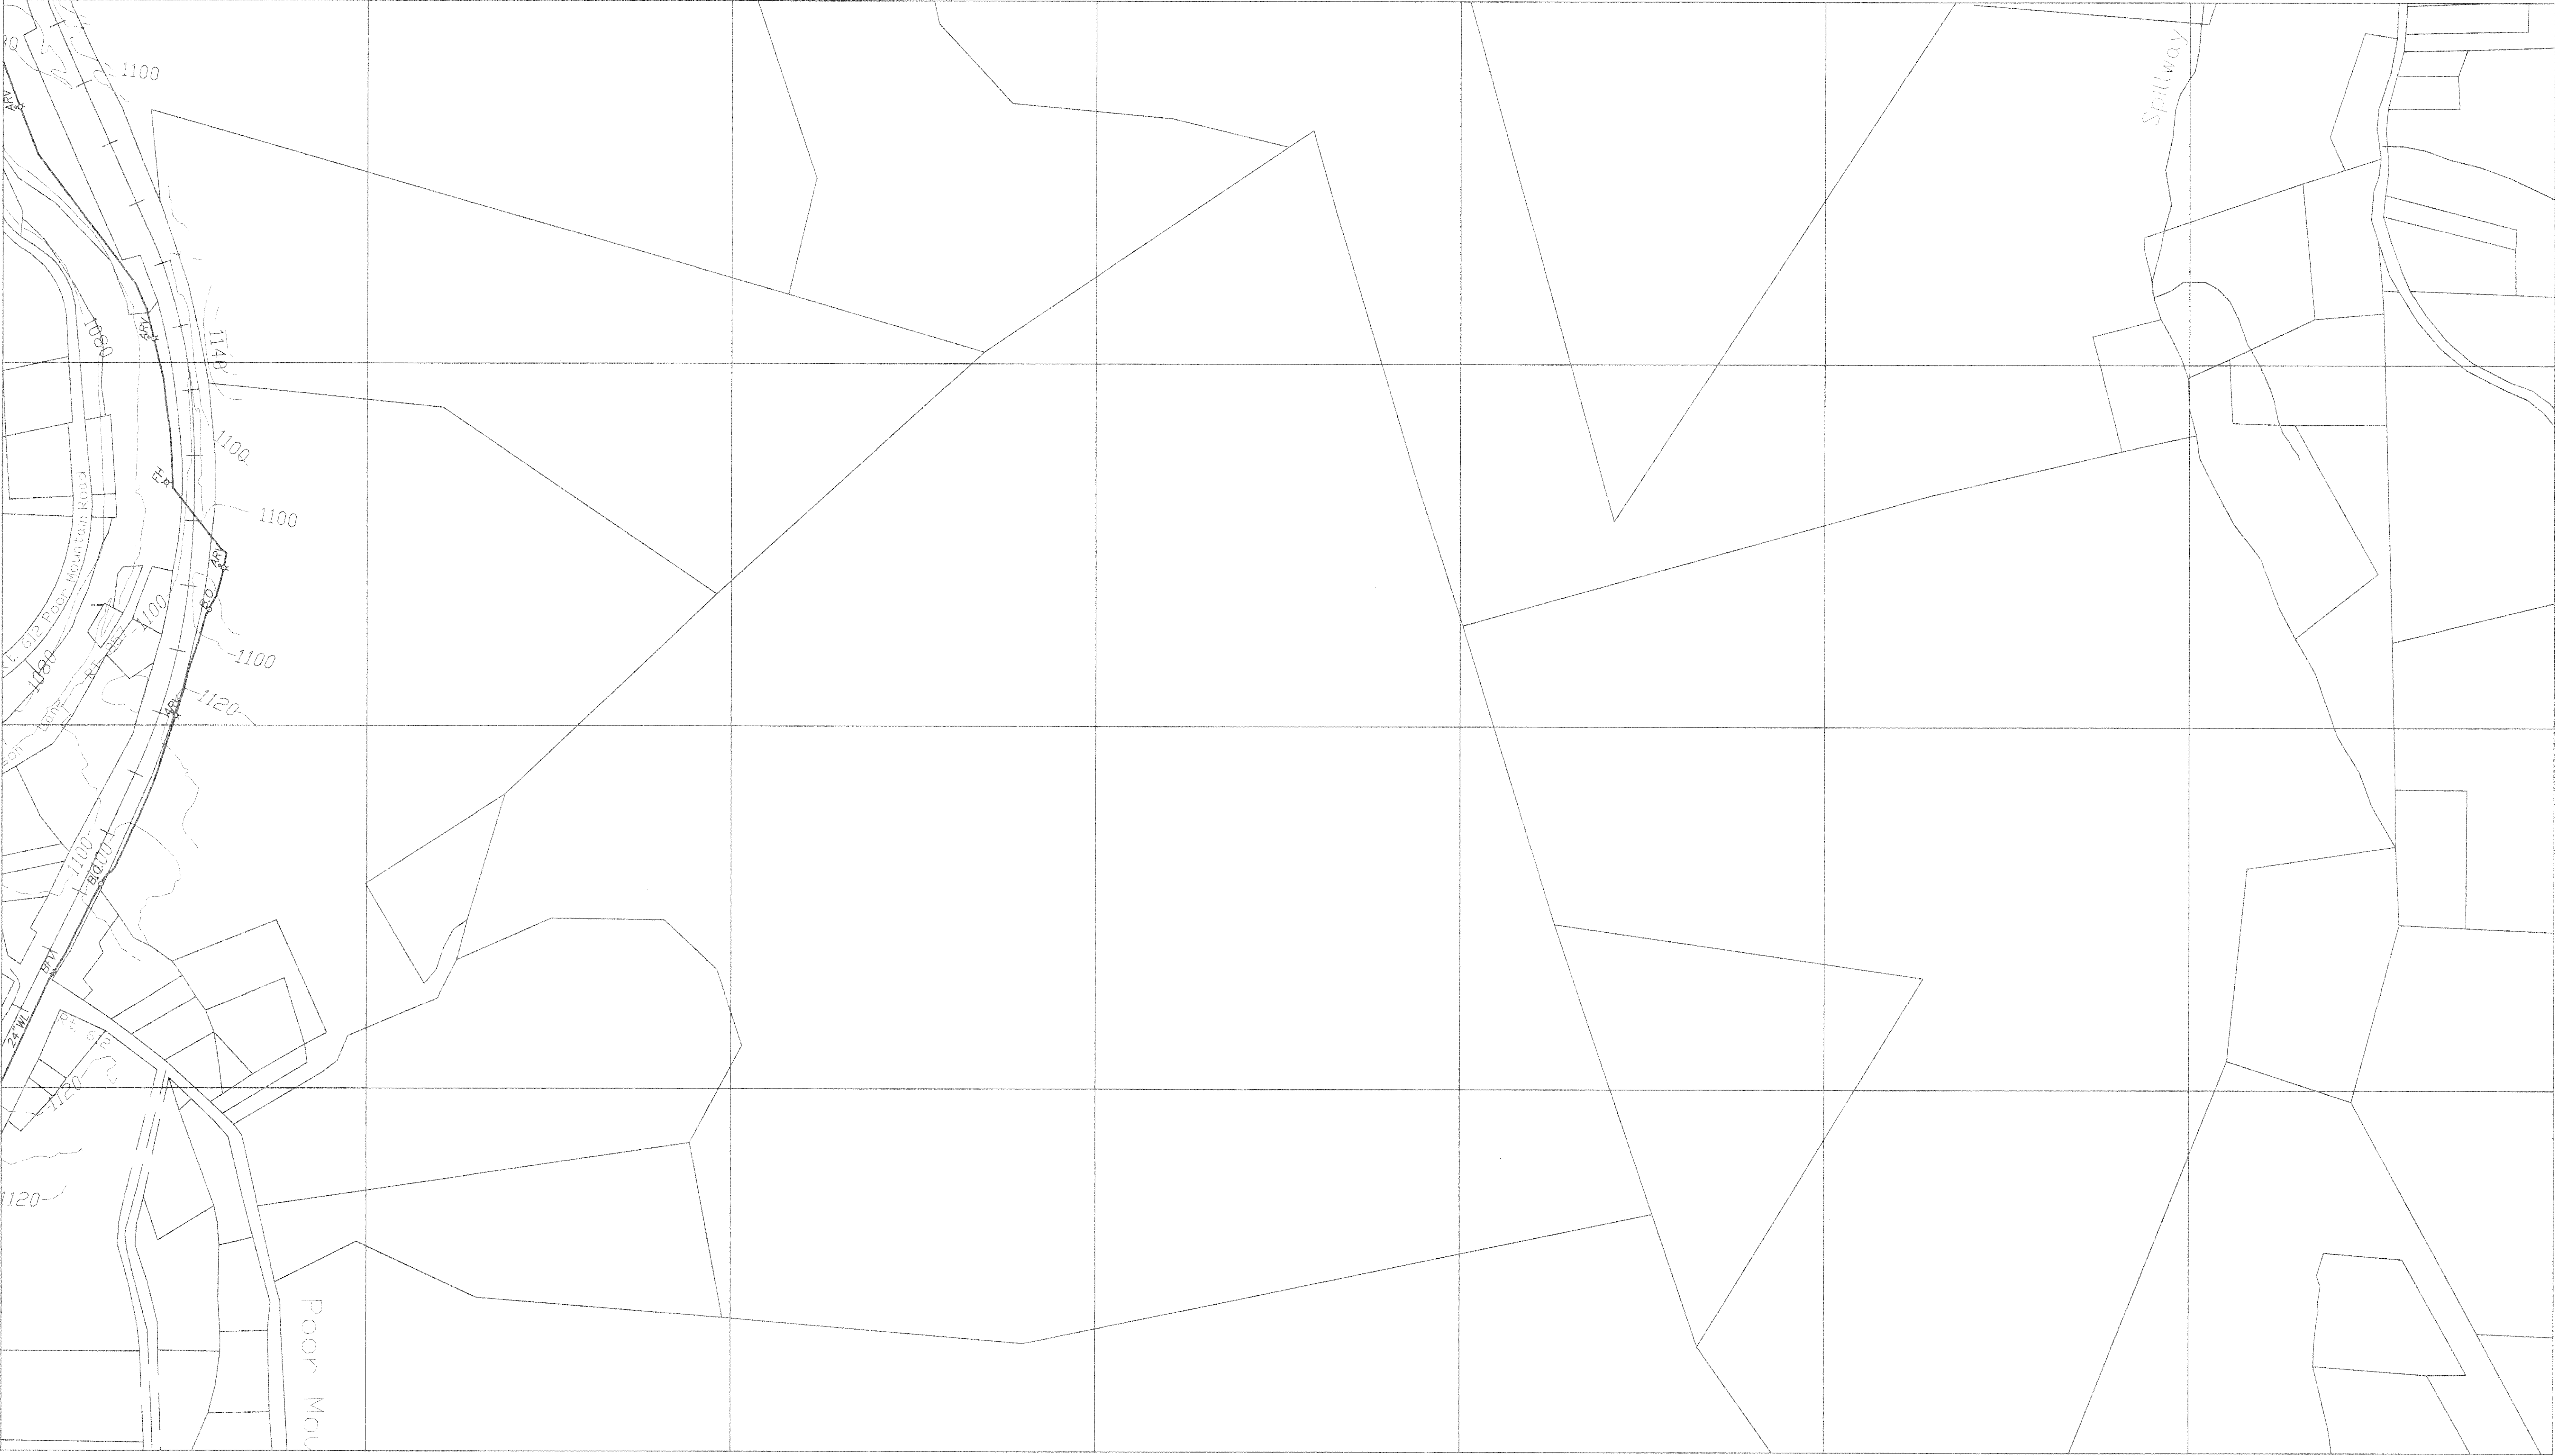

PREPARED BY

ROANOKE COUNTY ENGINEERING DEPT.
5204 BERNARD DRIVE
ROANOKE, VIRGINIA

SCALE: 1" = 200'
1000' GRID BASED ON VIRGINIA STATE PLANE COORDINATE SYSTEM
SOUTH ZONE 1927 N.A. DATUM
VERTICAL DATUM - 1929 G.A.

REVISIONS		
DATE	DATE	DATE

DATE: MARCH 1997

SHEET NO. JJ 2

PREPARED FOR
ROANOKE VALLEY
REGIONAL PLANNING & ECONOMIC DEVELOPMENT COMMISSION
ROANOKE, VIRGINIA