


ROANOKE, VIRGINIA AND VICINITY

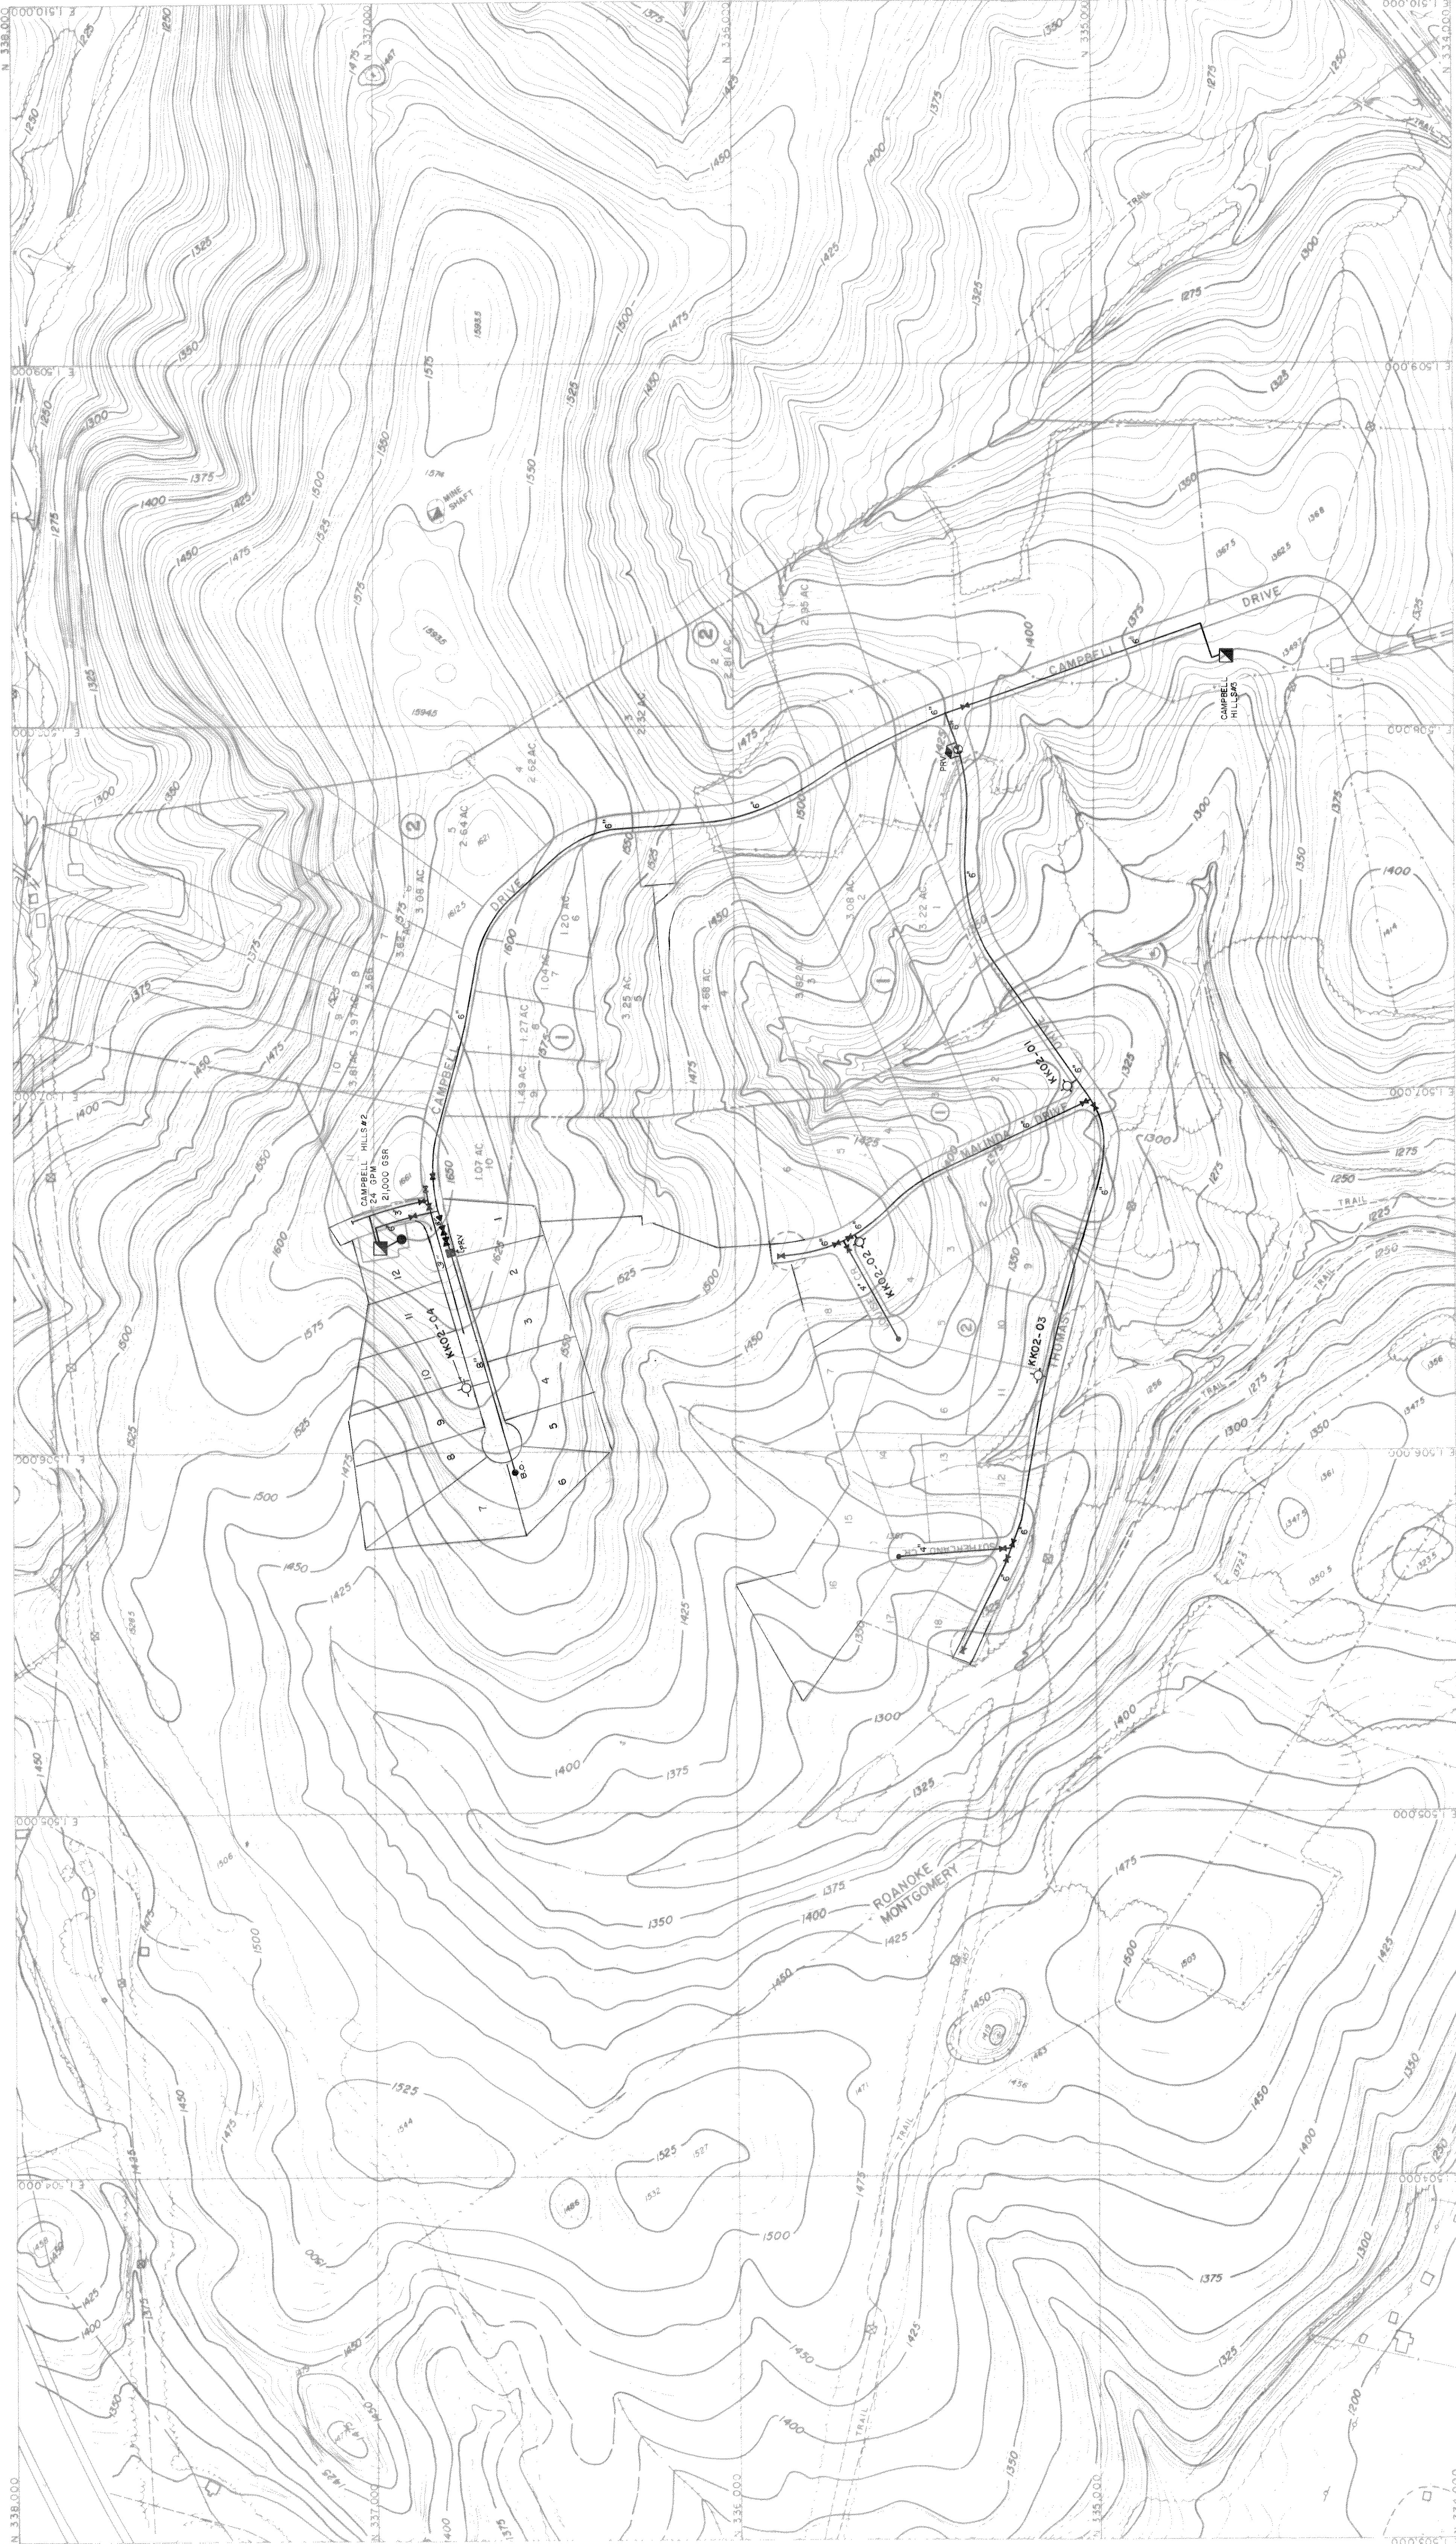

AMERICAN AIR SURVEYS, INC.
907 PENN AVENUE
PITTSBURGH, PA 15222

PREPARED BY
1:187

THE PREPARATION OF THIS MAP WAS FINANCED IN PART
THROUGH AN URBAN PLANNING GRANT FROM THE HOUSING
AND HOME FINANCE AGENCY UNDER THE PROVISIONS OF
SECTION 701 OF THE HOUSING ACT OF 1954 AS AMENDED
REVISION OF 1950

SCALE 1" = 200'

CONTOUR INTERVAL 5'

600' GRID BASED ON VIRGINIA STATE PLANE COORDINATE SYSTEM
SOUTH ZONE 1927 M.A. DATUM
VERTICAL DATUM - 1929 G.A.

REVISIONS	
DATE	DATE
1 JUN 87	9/22/95
11/8/94	

1- LAST - KK02-04
DATE SEPT. 1966

SHEET NO. KK02

ROANOKE VALLEY
REGIONAL PLANNING & ECONOMIC DEVELOPMENT COMMISSION
ROANOKE, VIRGINIA

NOTE: TOPOGRAPHY TAKEN FROM VIRGINIA
STATE HIGHWAY DEPARTMENT SHEETS.

98

W