


ROANOKE, VIRGINIA AND VICINITY

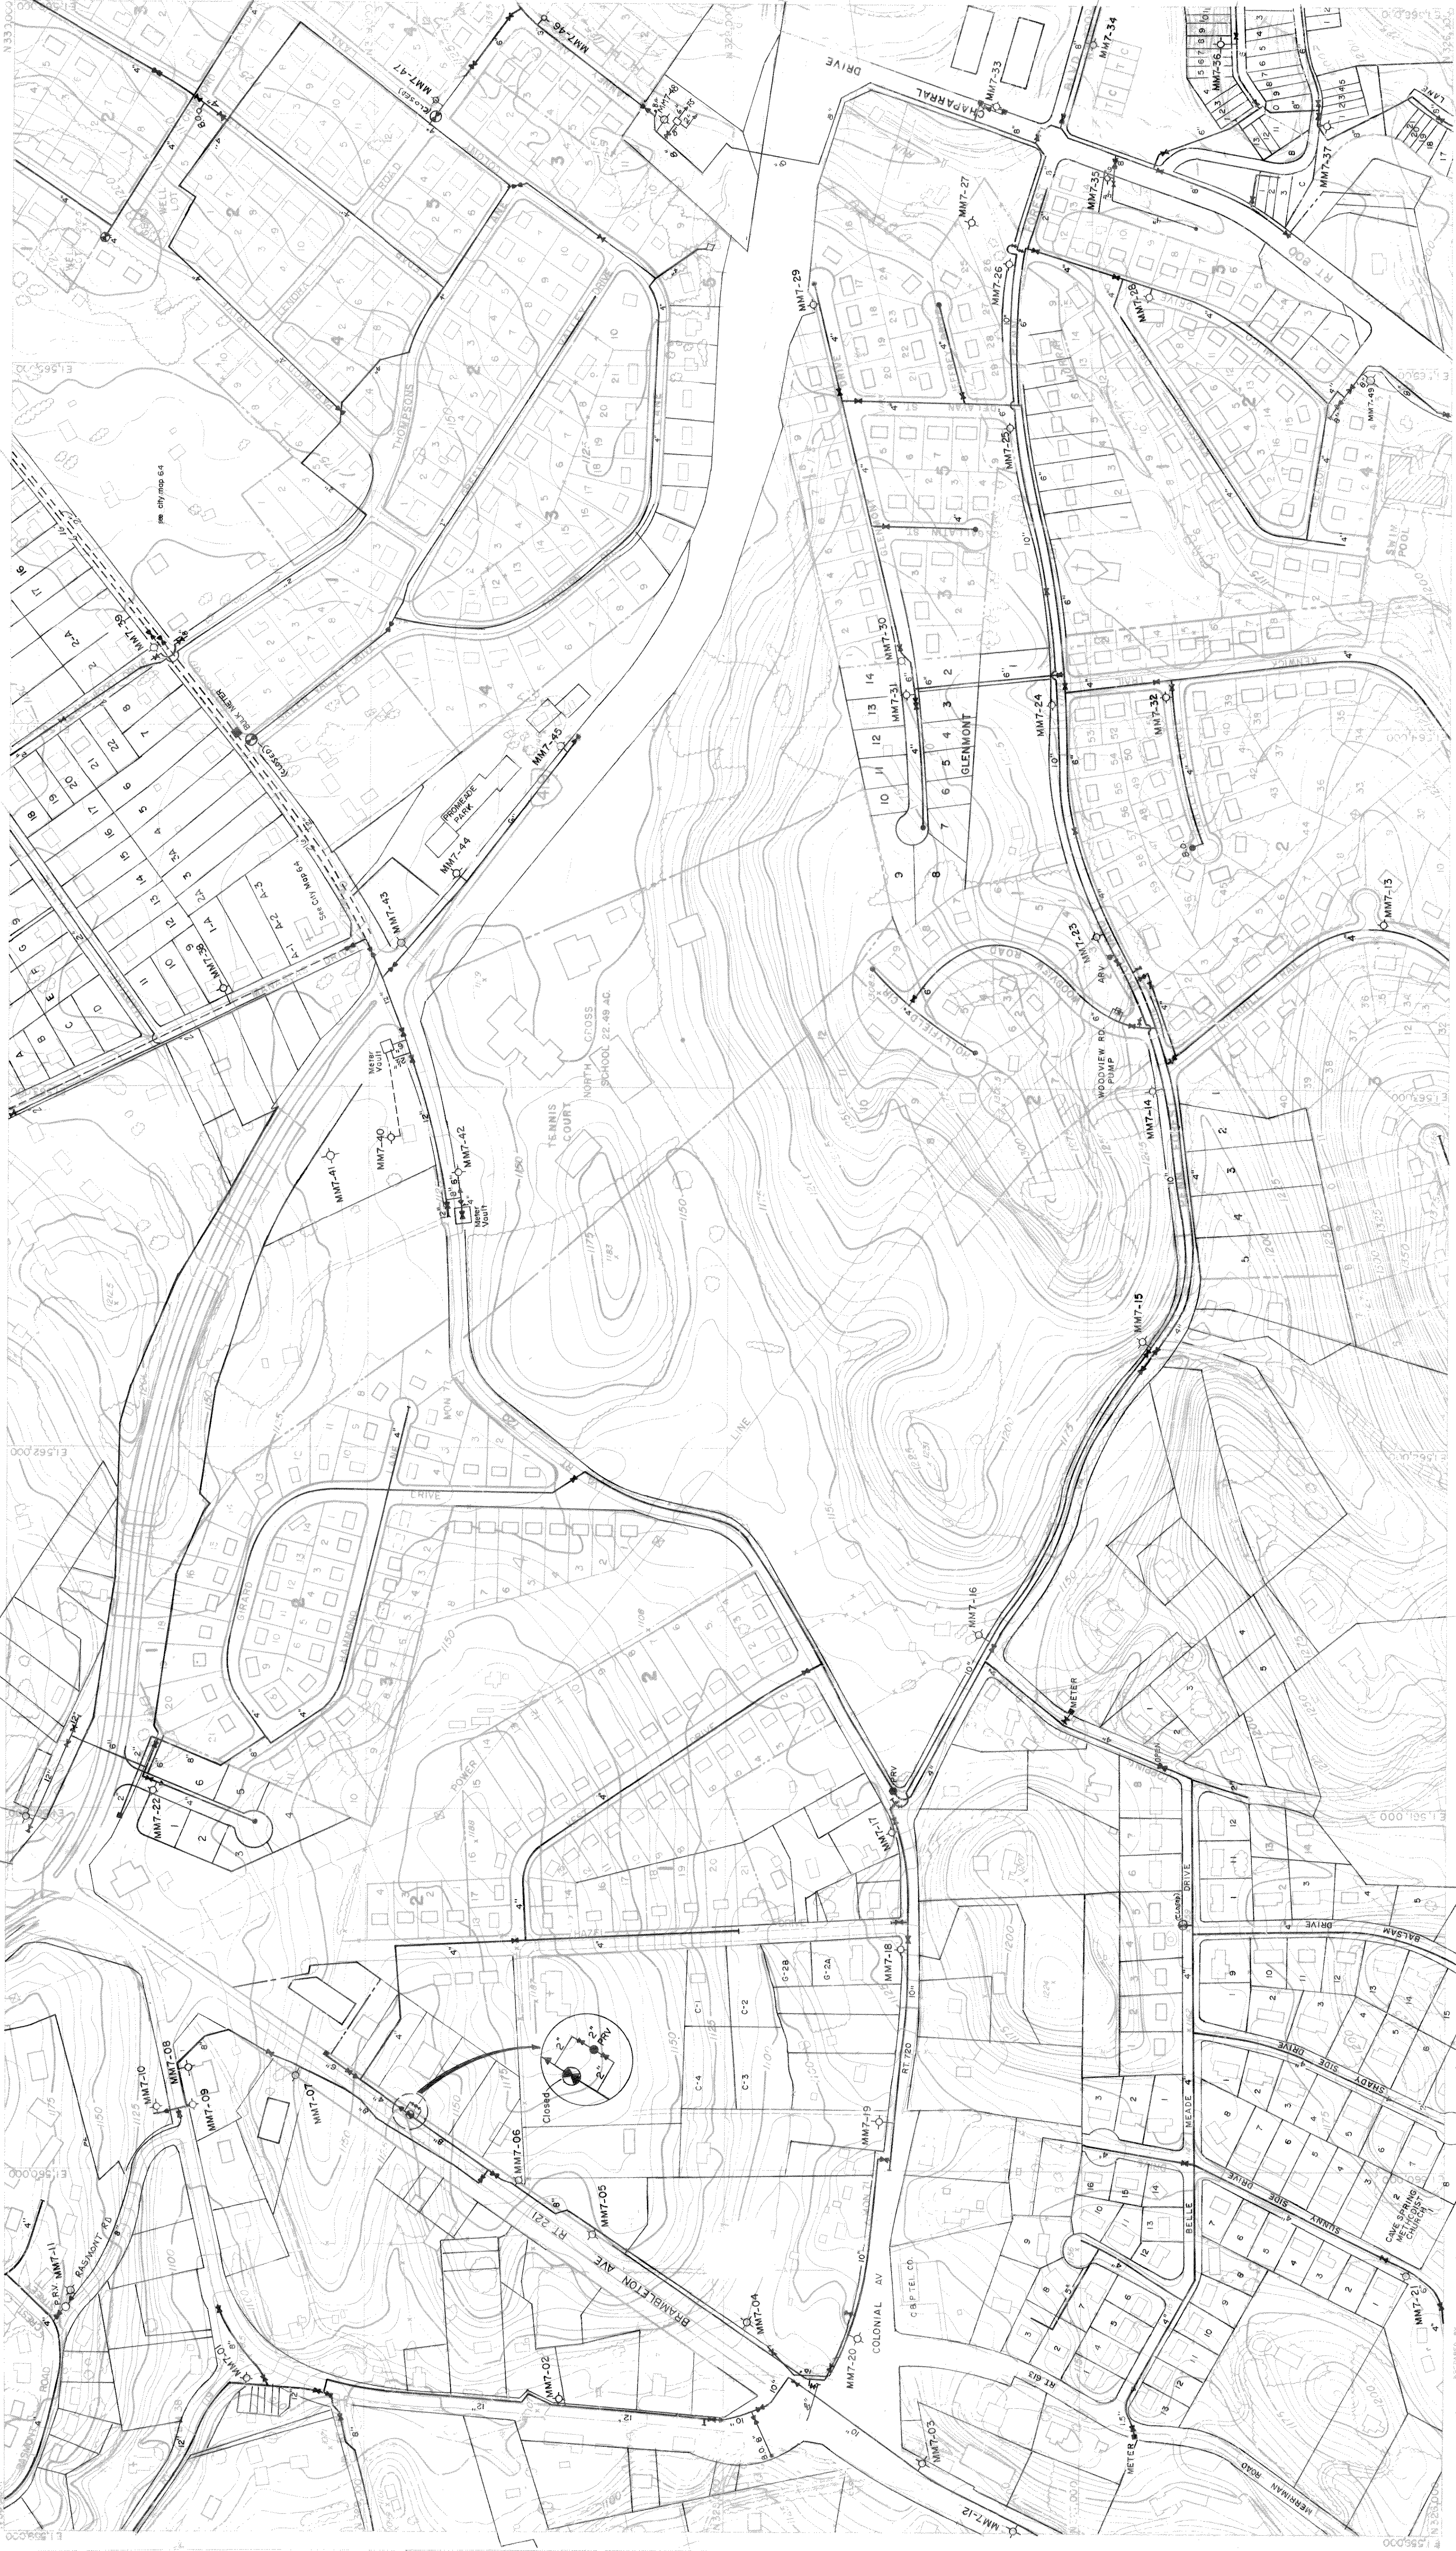

REVISIONS

DATE	DATE	DATE
20 JUN 72	12/18/90	4/20/97
20 JUN 73	1-31-75	4/15/96
30 JUN 75	1 JUN 87	
30 JUN 78	5-8-92	
8/17/94	5/25/95	1/19/96
		5/29/97

REVISIONS

DATE	DATE	DATE
FEB 83	1 FEB 66	12/15/69
FEB 83	1 FEB 66	12/15/69
FEB 83	1 FEB 66	12/15/69
FEB 83	1 FEB 66	12/15/69

DATE: MARCH, '96

SHEET NO. MM7

LAST - MM7-49

ROANOKE VALLEY REGIONAL PLANNING & ECONOMIC DEVELOPMENT COMMISSION

ROANOKE, VIRGINIA

SCALE 1" = 200'

CONTOUR INTERVAL 5'

500' GRID BASED ON UTM/USDA STATE PLANE COORDINATE SYSTEM

THIS PREPARATION OF THIS MAP WAS PLANNED IN PART THROUGH AN URBAN PLANNING GRANT FROM THE HOUSING AND HOME FINANCE AGENCY UNDER THE PROVISIONS OF SECTION 301 OF THE HOUSING ACT OF 1949, AS AMENDED.

DESIGNED BY AMERICAN AIR SURVEYS, INC. 507 PENN AVENUE PITTSBURGH, PA 15222