
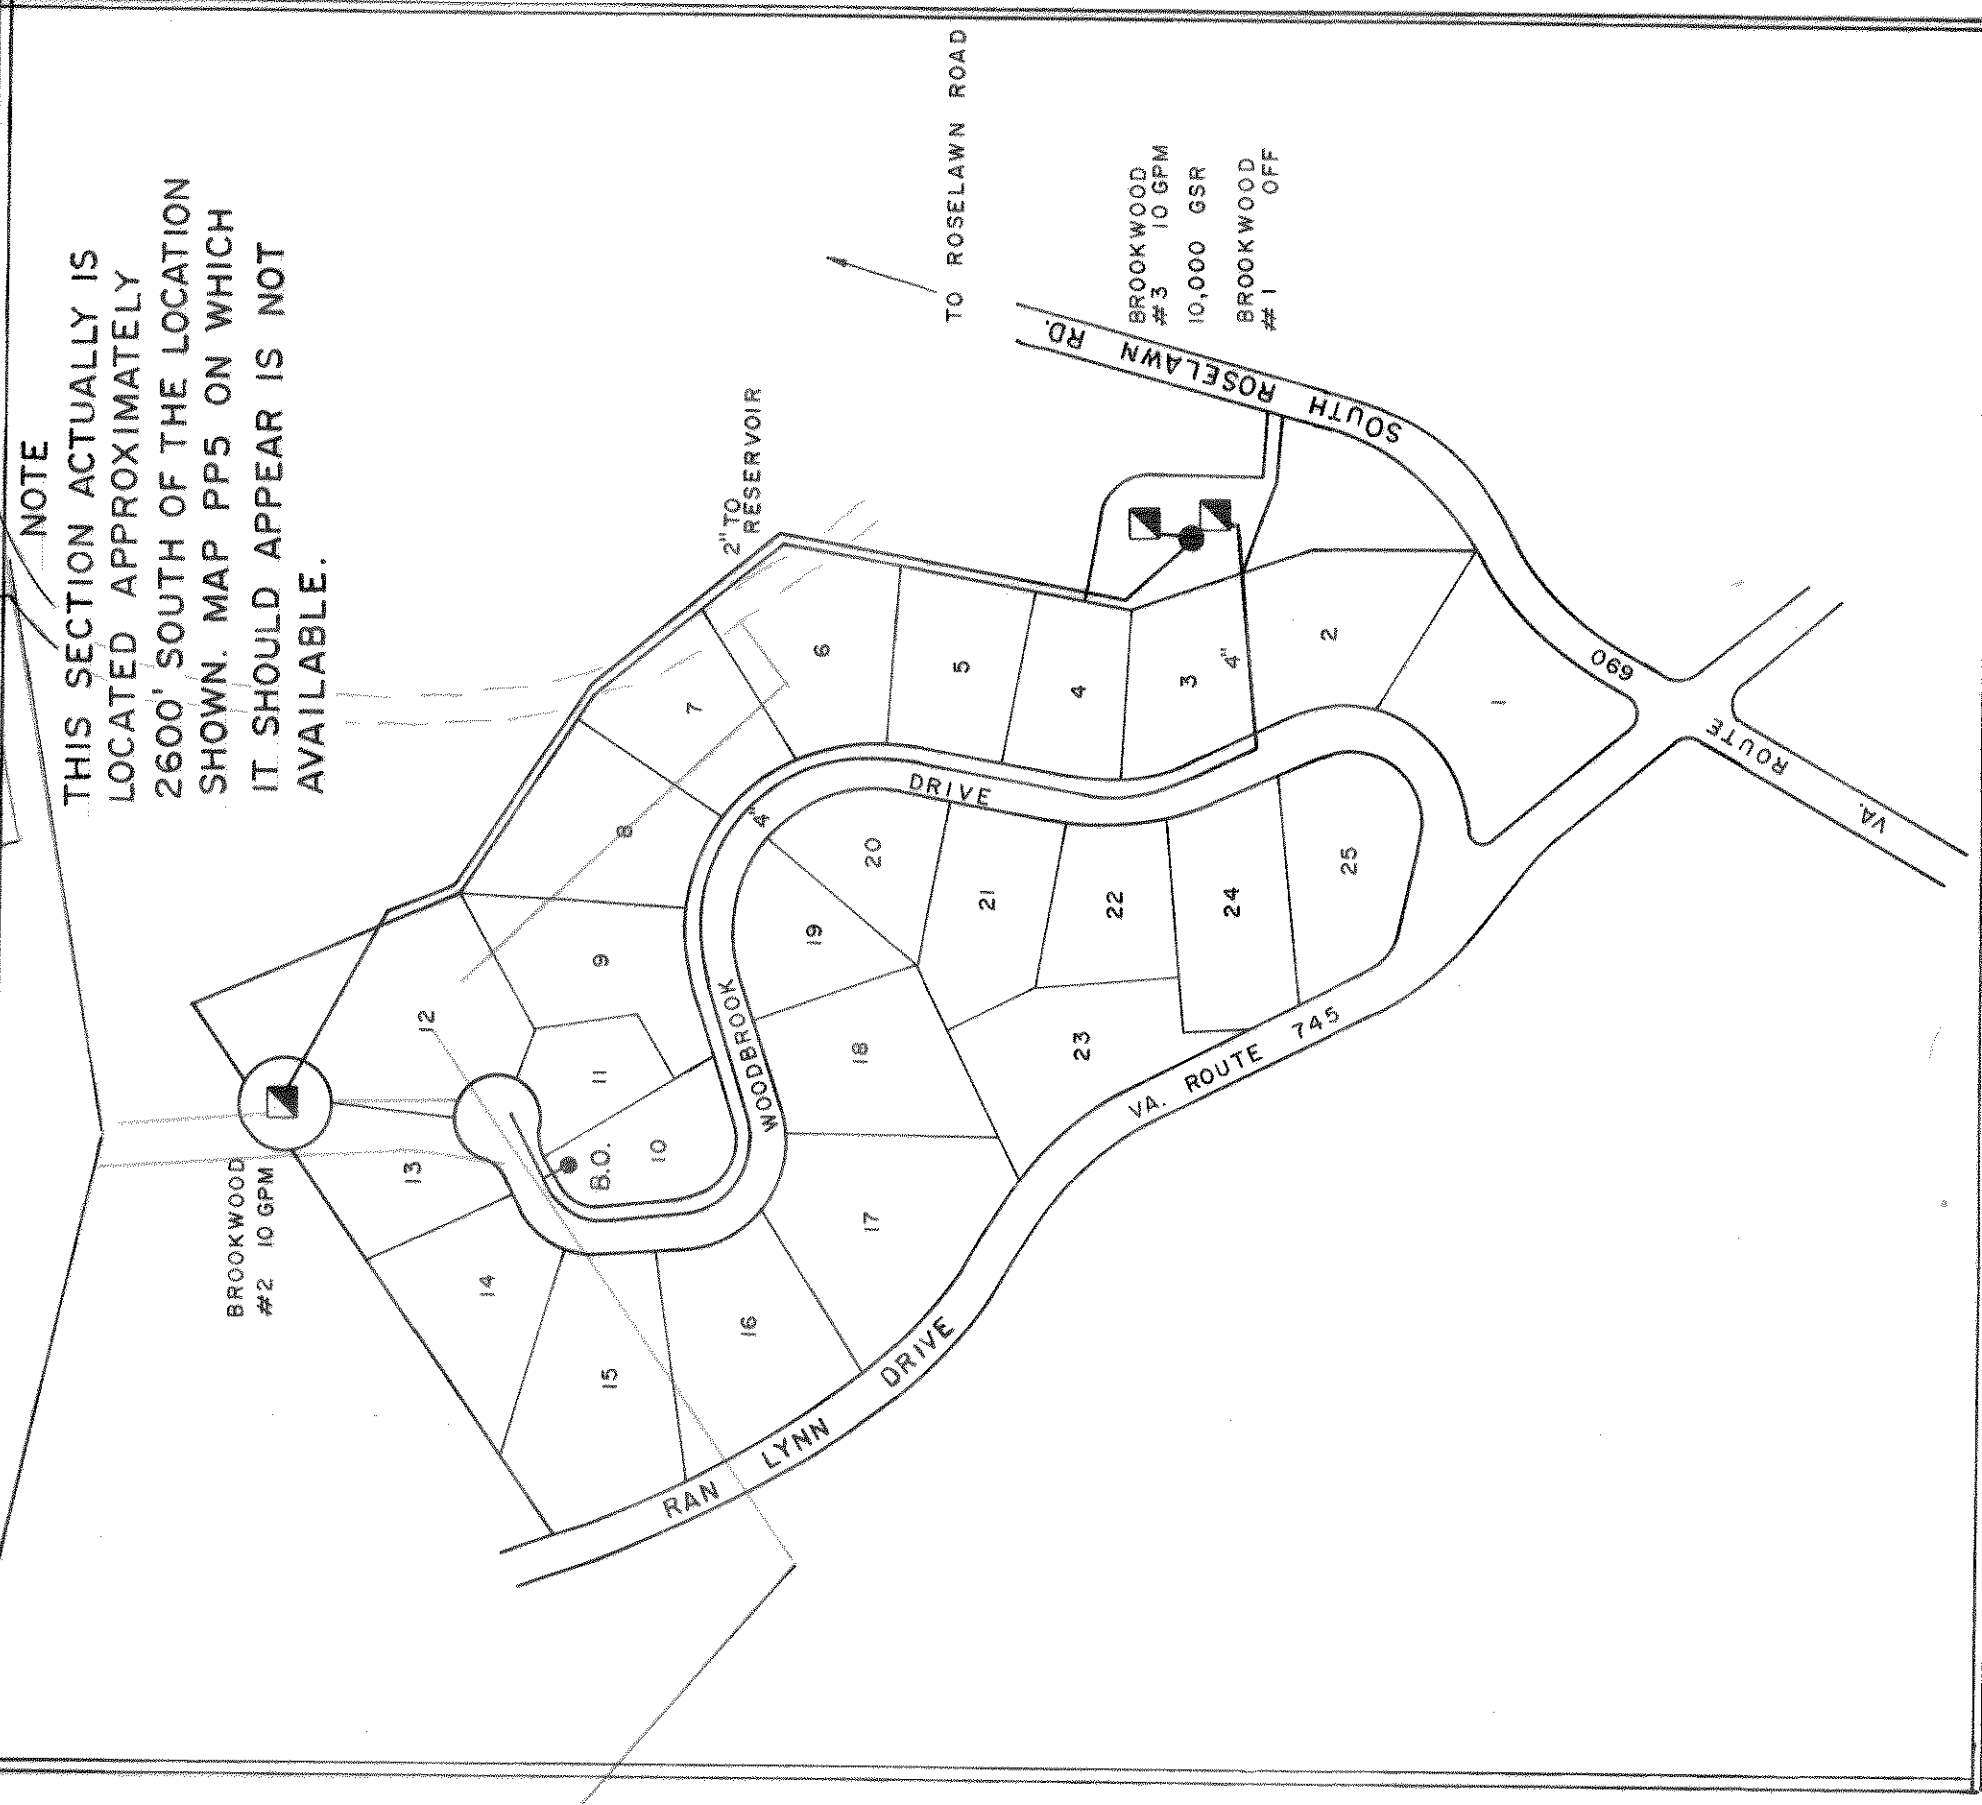


ROANOKE, VIRGINIA AND VICINITY

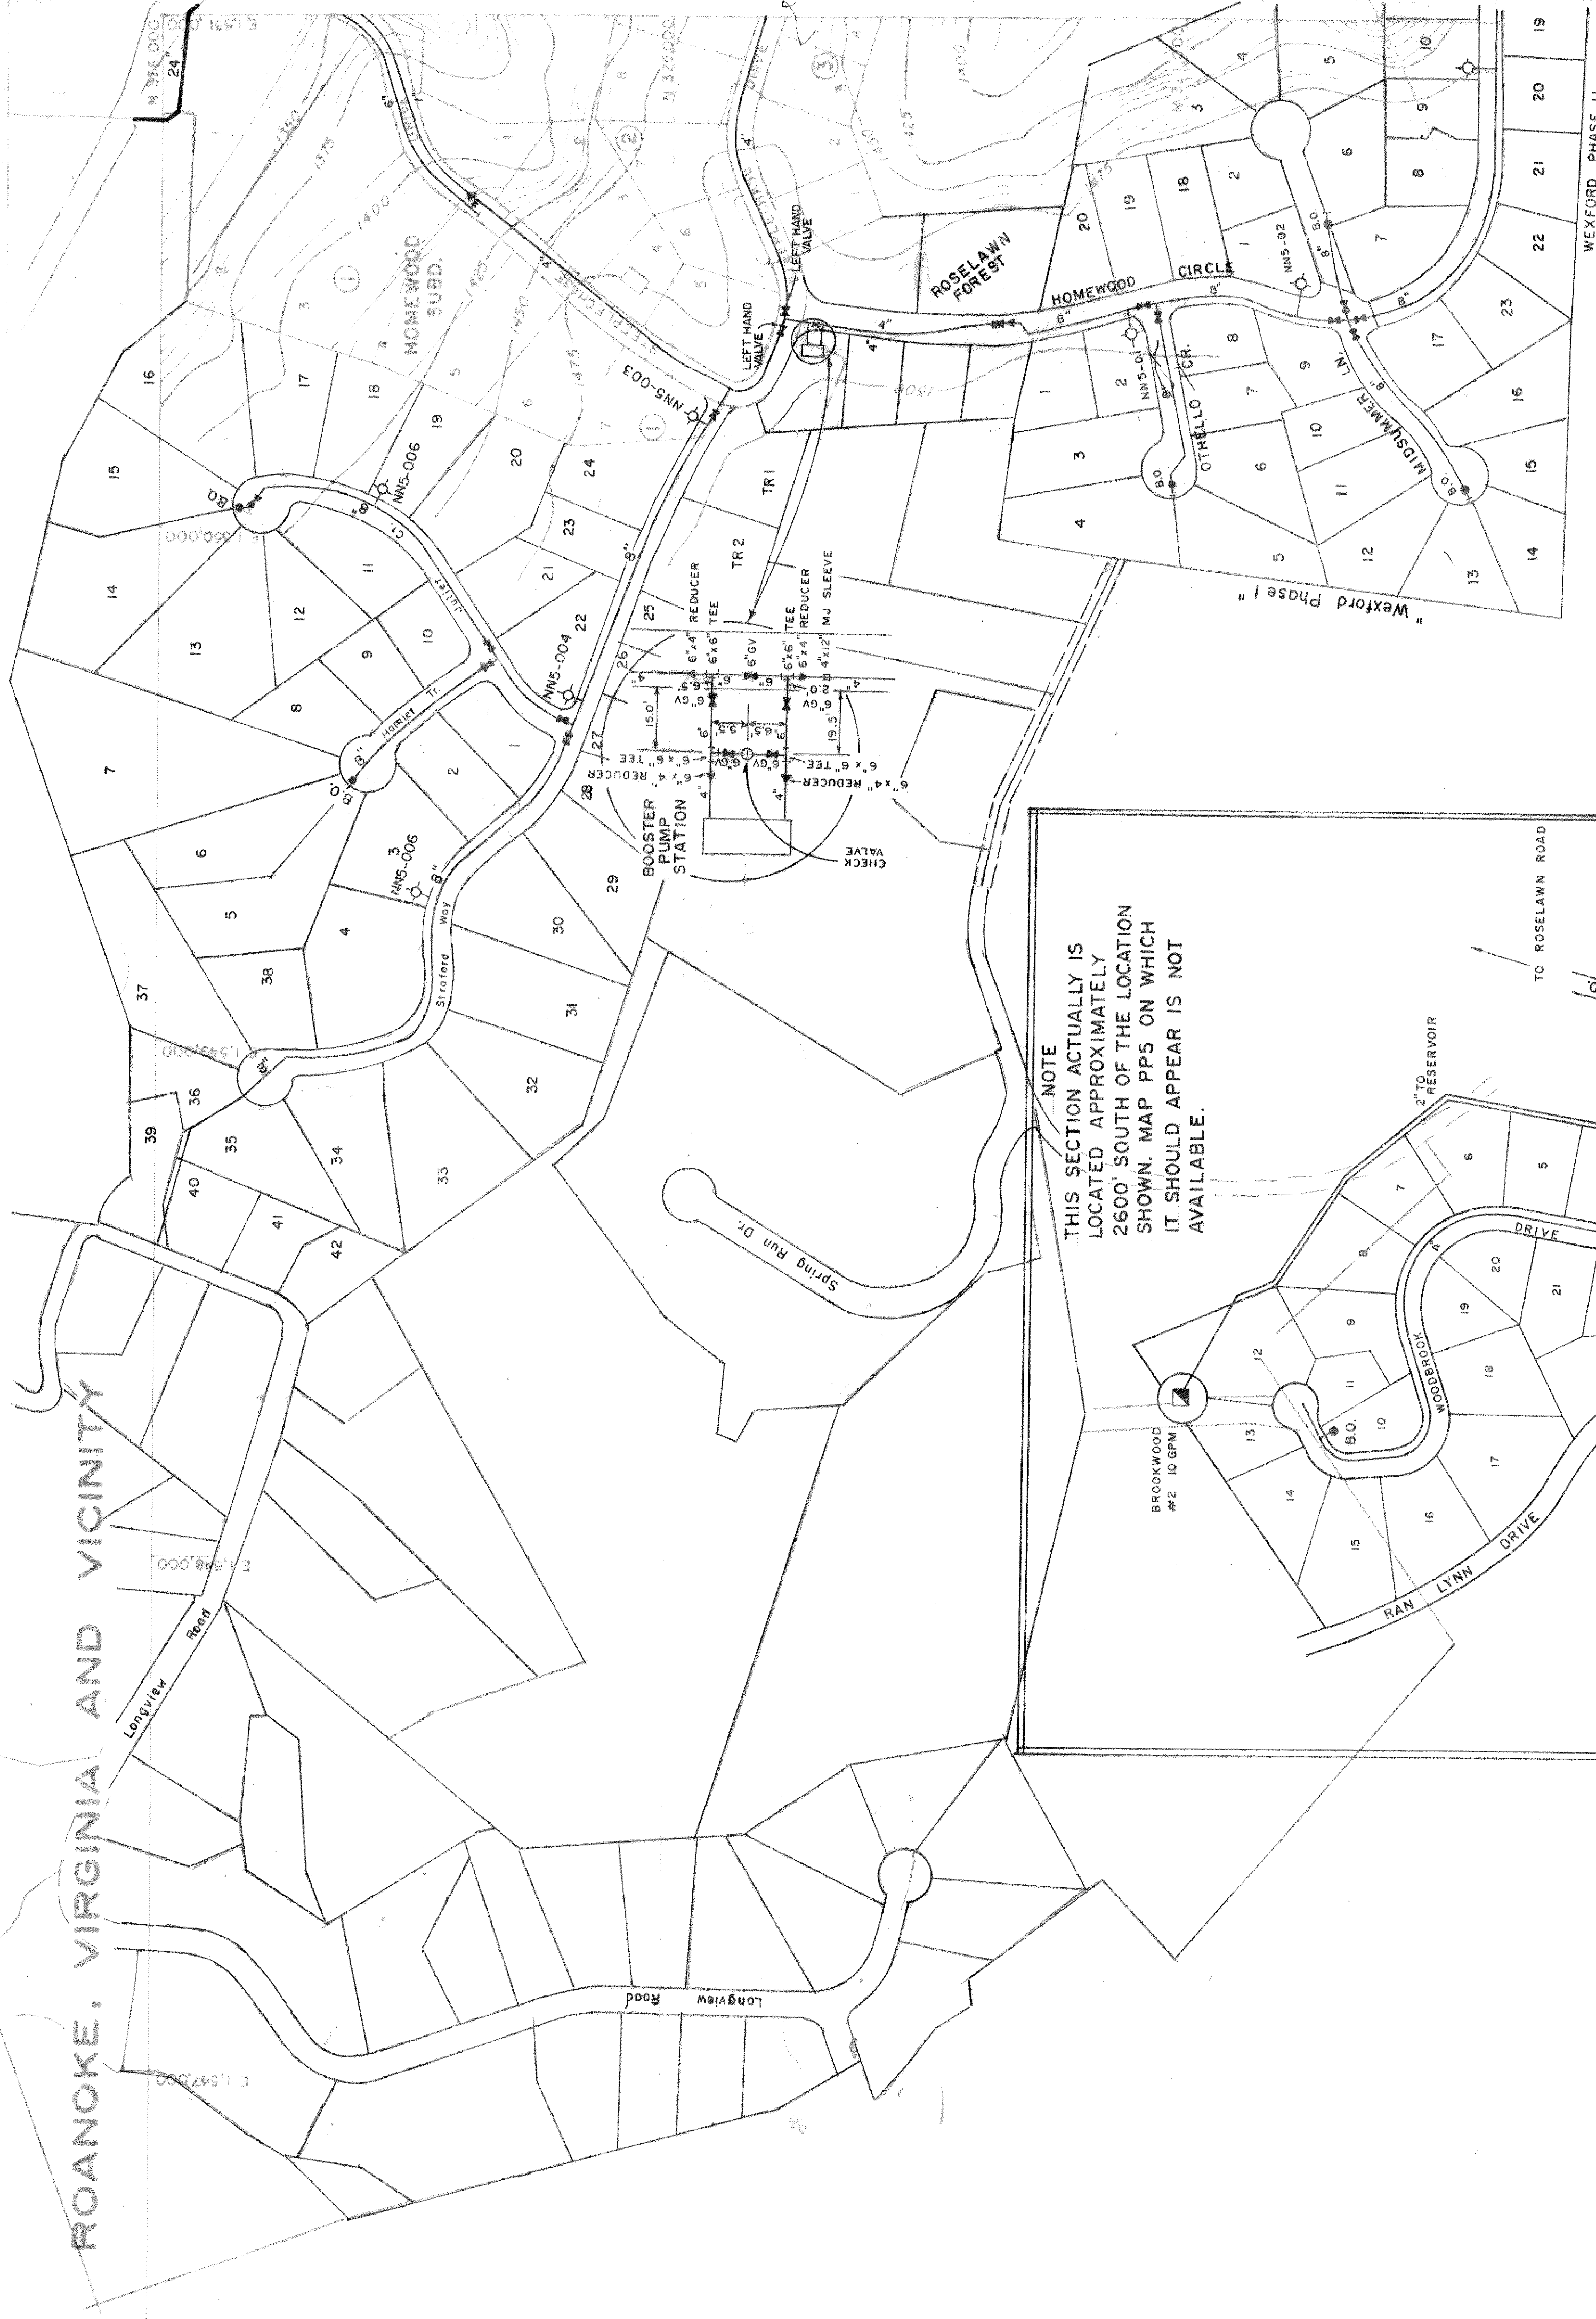

NOTE
THIS SECTION ACTUALLY IS
LOCATED APPROXIMATELY
2600' SOUTH OF THE LOCATION
SHOWN. MAP PP5 ON WHICH
IT SHOULD APPEAR IS NOT
AVAILABLE.

PREPARED BY
AMERICAN AIR SURVEYS, INC.
907 PENN AVENUE
PITTSBURGH, PA
4 394

THE PREPARATION OF THIS MAP WAS FINANCED IN PART
THROUGH AN URBAN PLANNING GRANT FROM THE HOUSING
AND HOME FINANCE AGENCY, UNDER THE PROVISIONS OF
SECTION 702 OF THE HOUSING ACT OF 1954 AS AMENDED

APPROXIMATE MEAN
DECLINATION 1980

SCALE 1" = 200'
CONTOUR INTERVAL: 5'

GRID BASED ON VIRGINIA STATE PLANE COORDINATE SYSTEM

REVISIONS	
DATE	DATE
30 JUN 83	6/18/94
1 JUN 87	10/27/94
6/23/93	2/24/97

DATE MARCH, 1961

SHEET NO. NN 5

LAST - NN 5-02

FIFTH PLANNING DISTRICT COMMISSION
ROANOKE, VIRGINIA

PREPARED FOR

NOTE: TOPOGRAPHY TAKEN FROM VIRGINIA
STATE HIGHWAY ESTABLISHMENT SHEETS