


ROANOKE, VIRGINIA AND VICINITY

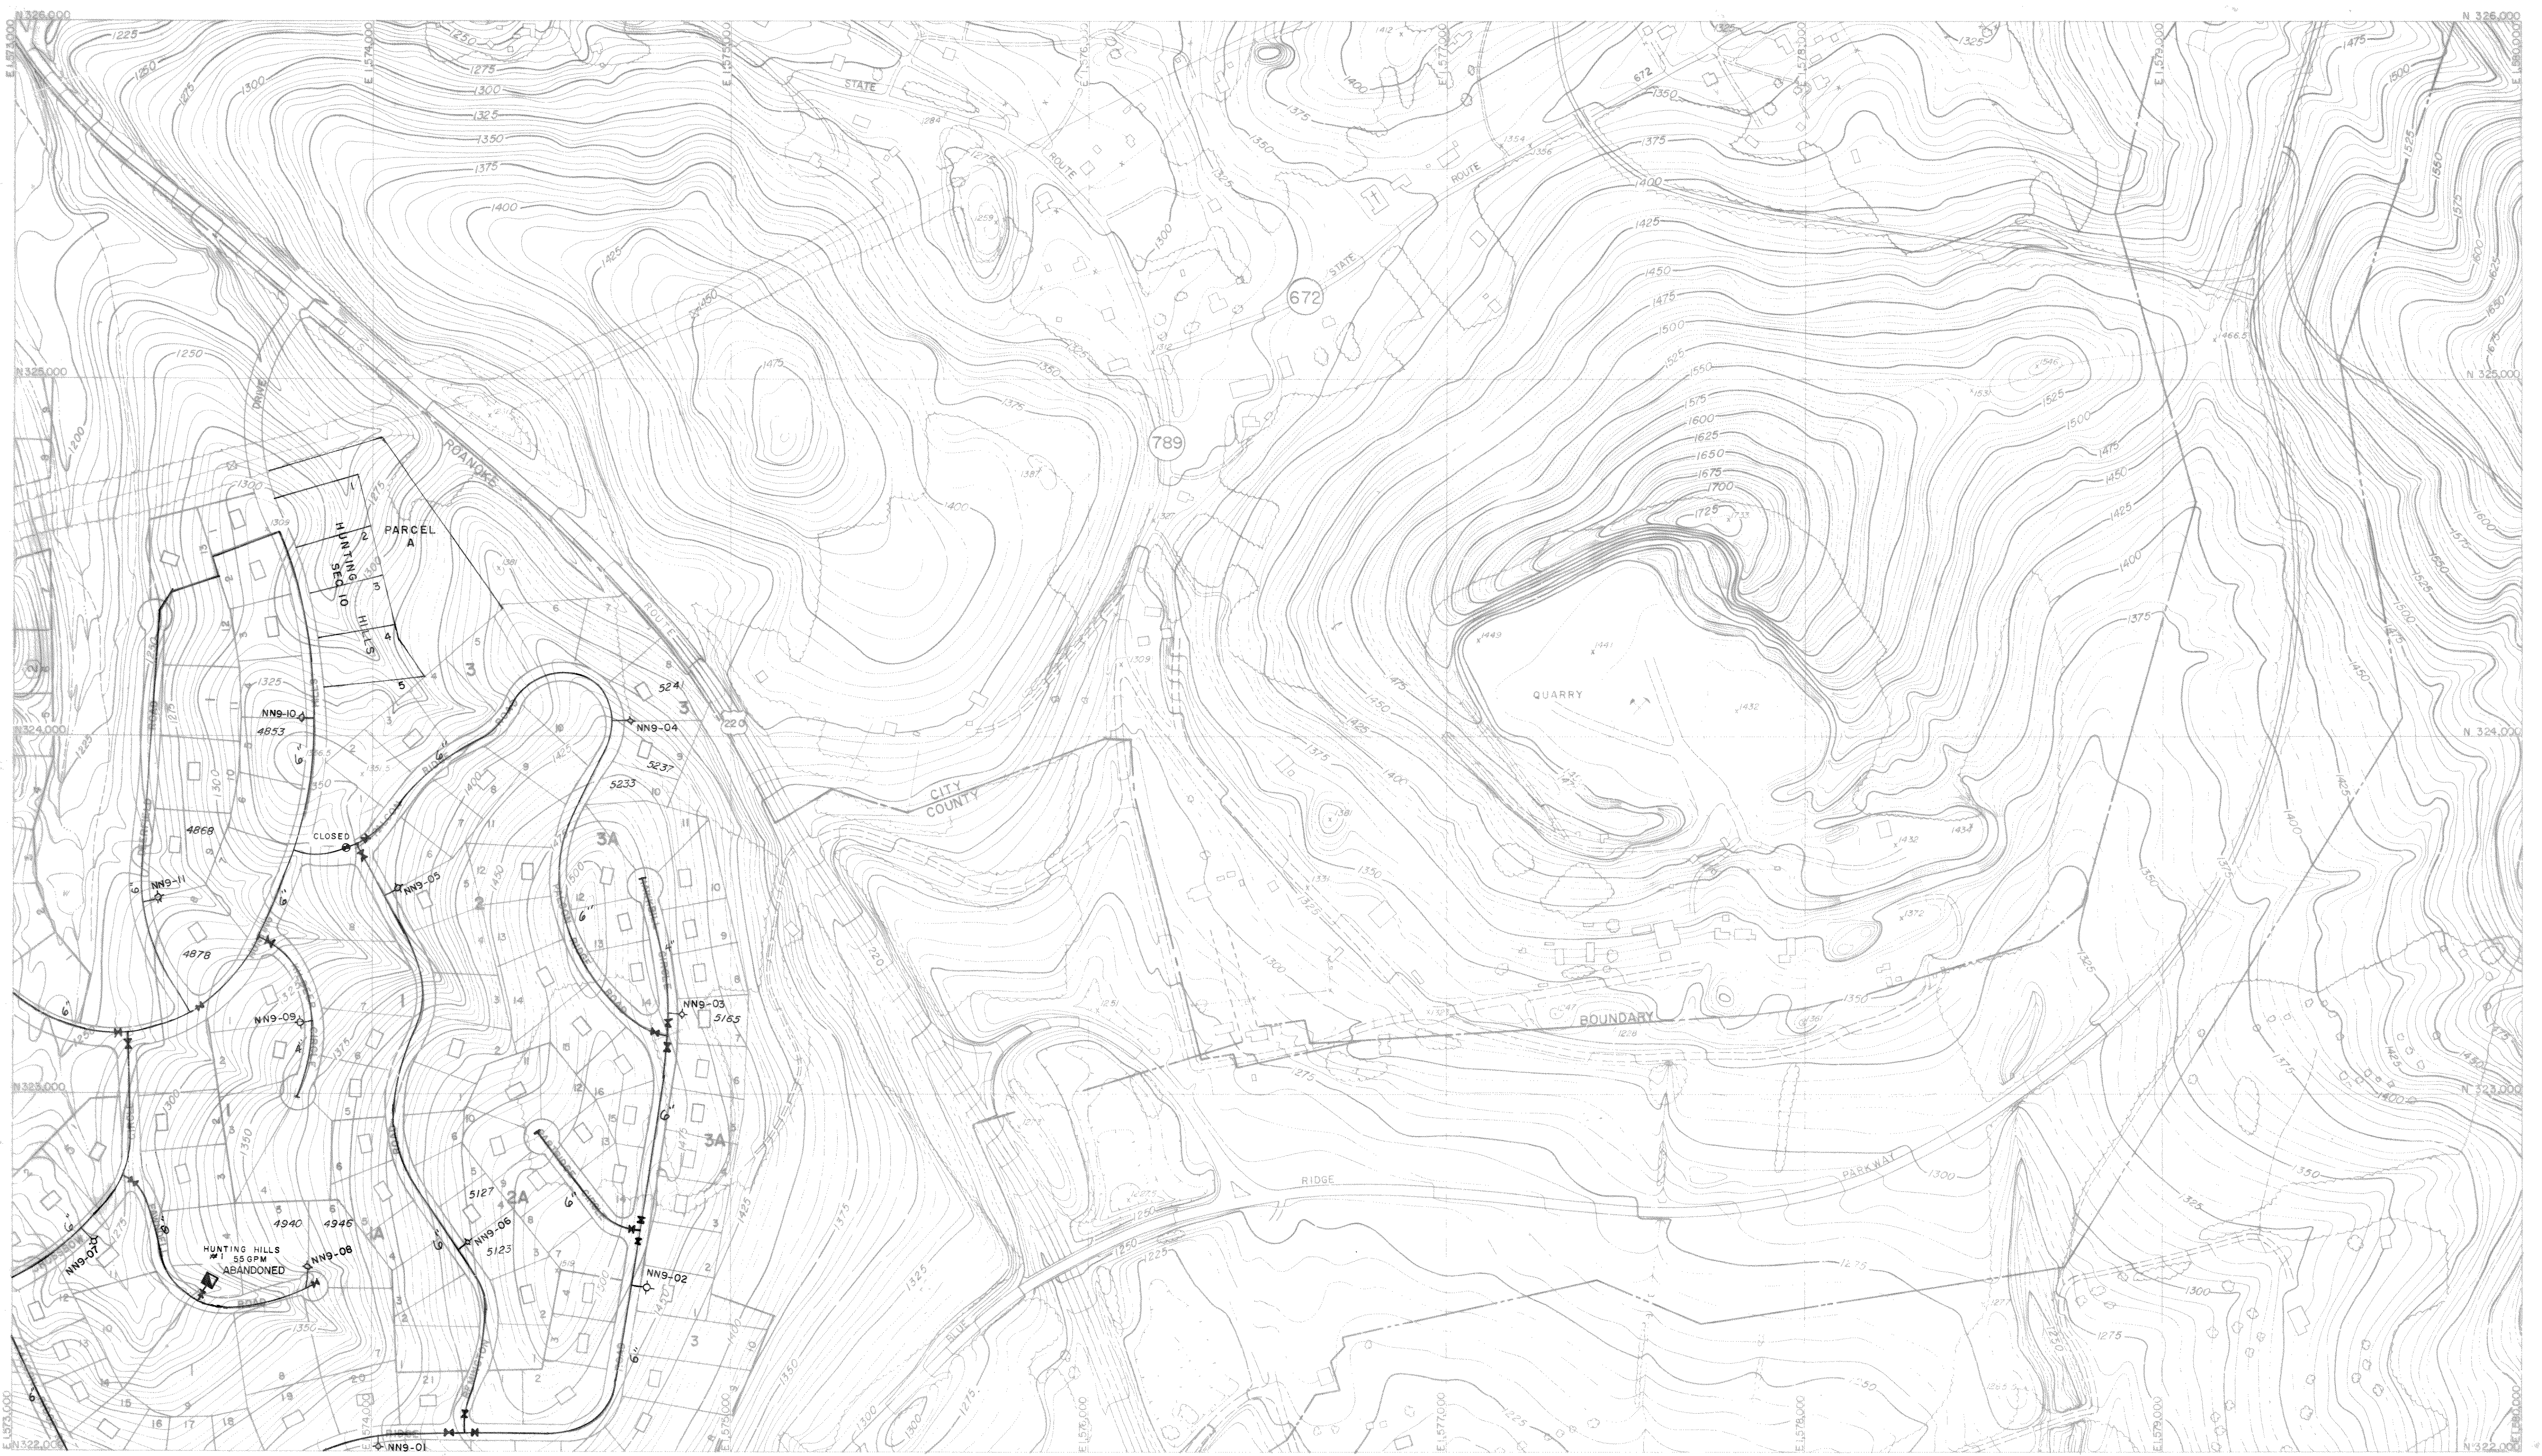

PREPARED BY
AMERICAN AIR SURVEYS, INC.
907 PENN AVENUE
PITTSBURGH, PA

THE PREPARATION OF THIS MAP WAS FINANCED IN PART
THROUGH AN URBAN PLANNING GRANT FROM THE HOUSING
AND HOME FINANCE AGENCY, UNDER THE PROVISIONS OF
SECTION 701 OF THE HOUSING ACT OF 1954, AS AMENDED.

SCALE 1" = 200'
1000' GRID BASED ON VIRGINIA STATE PLANE COORDINATE SYSTEM
CONTOUR INTERVAL 5

REVISIONS		
DATE	DATE	DATE
1 FEB 65	1 FEB 69	
1 FEB 66	30 JUNE 70	
1 FEB 68	30 JUNE 71	

DATE MARCH, 1961
SHEET NO. NN 9
LAST - NN9-II

REVISIONS		
DATE	DATE	DATE
30 JUN 72	1 JUN 87	
30 JUN 73	6/29/93	
30 JUN 74		

PREPARED FOR
ROANOKE VALLEY
REGIONAL PLANNING & ECONOMIC DEVELOPMENT COMMISSION
ROANOKE, VIRGINIA