


ROANOKE, VIRGINIA AND VICINITY

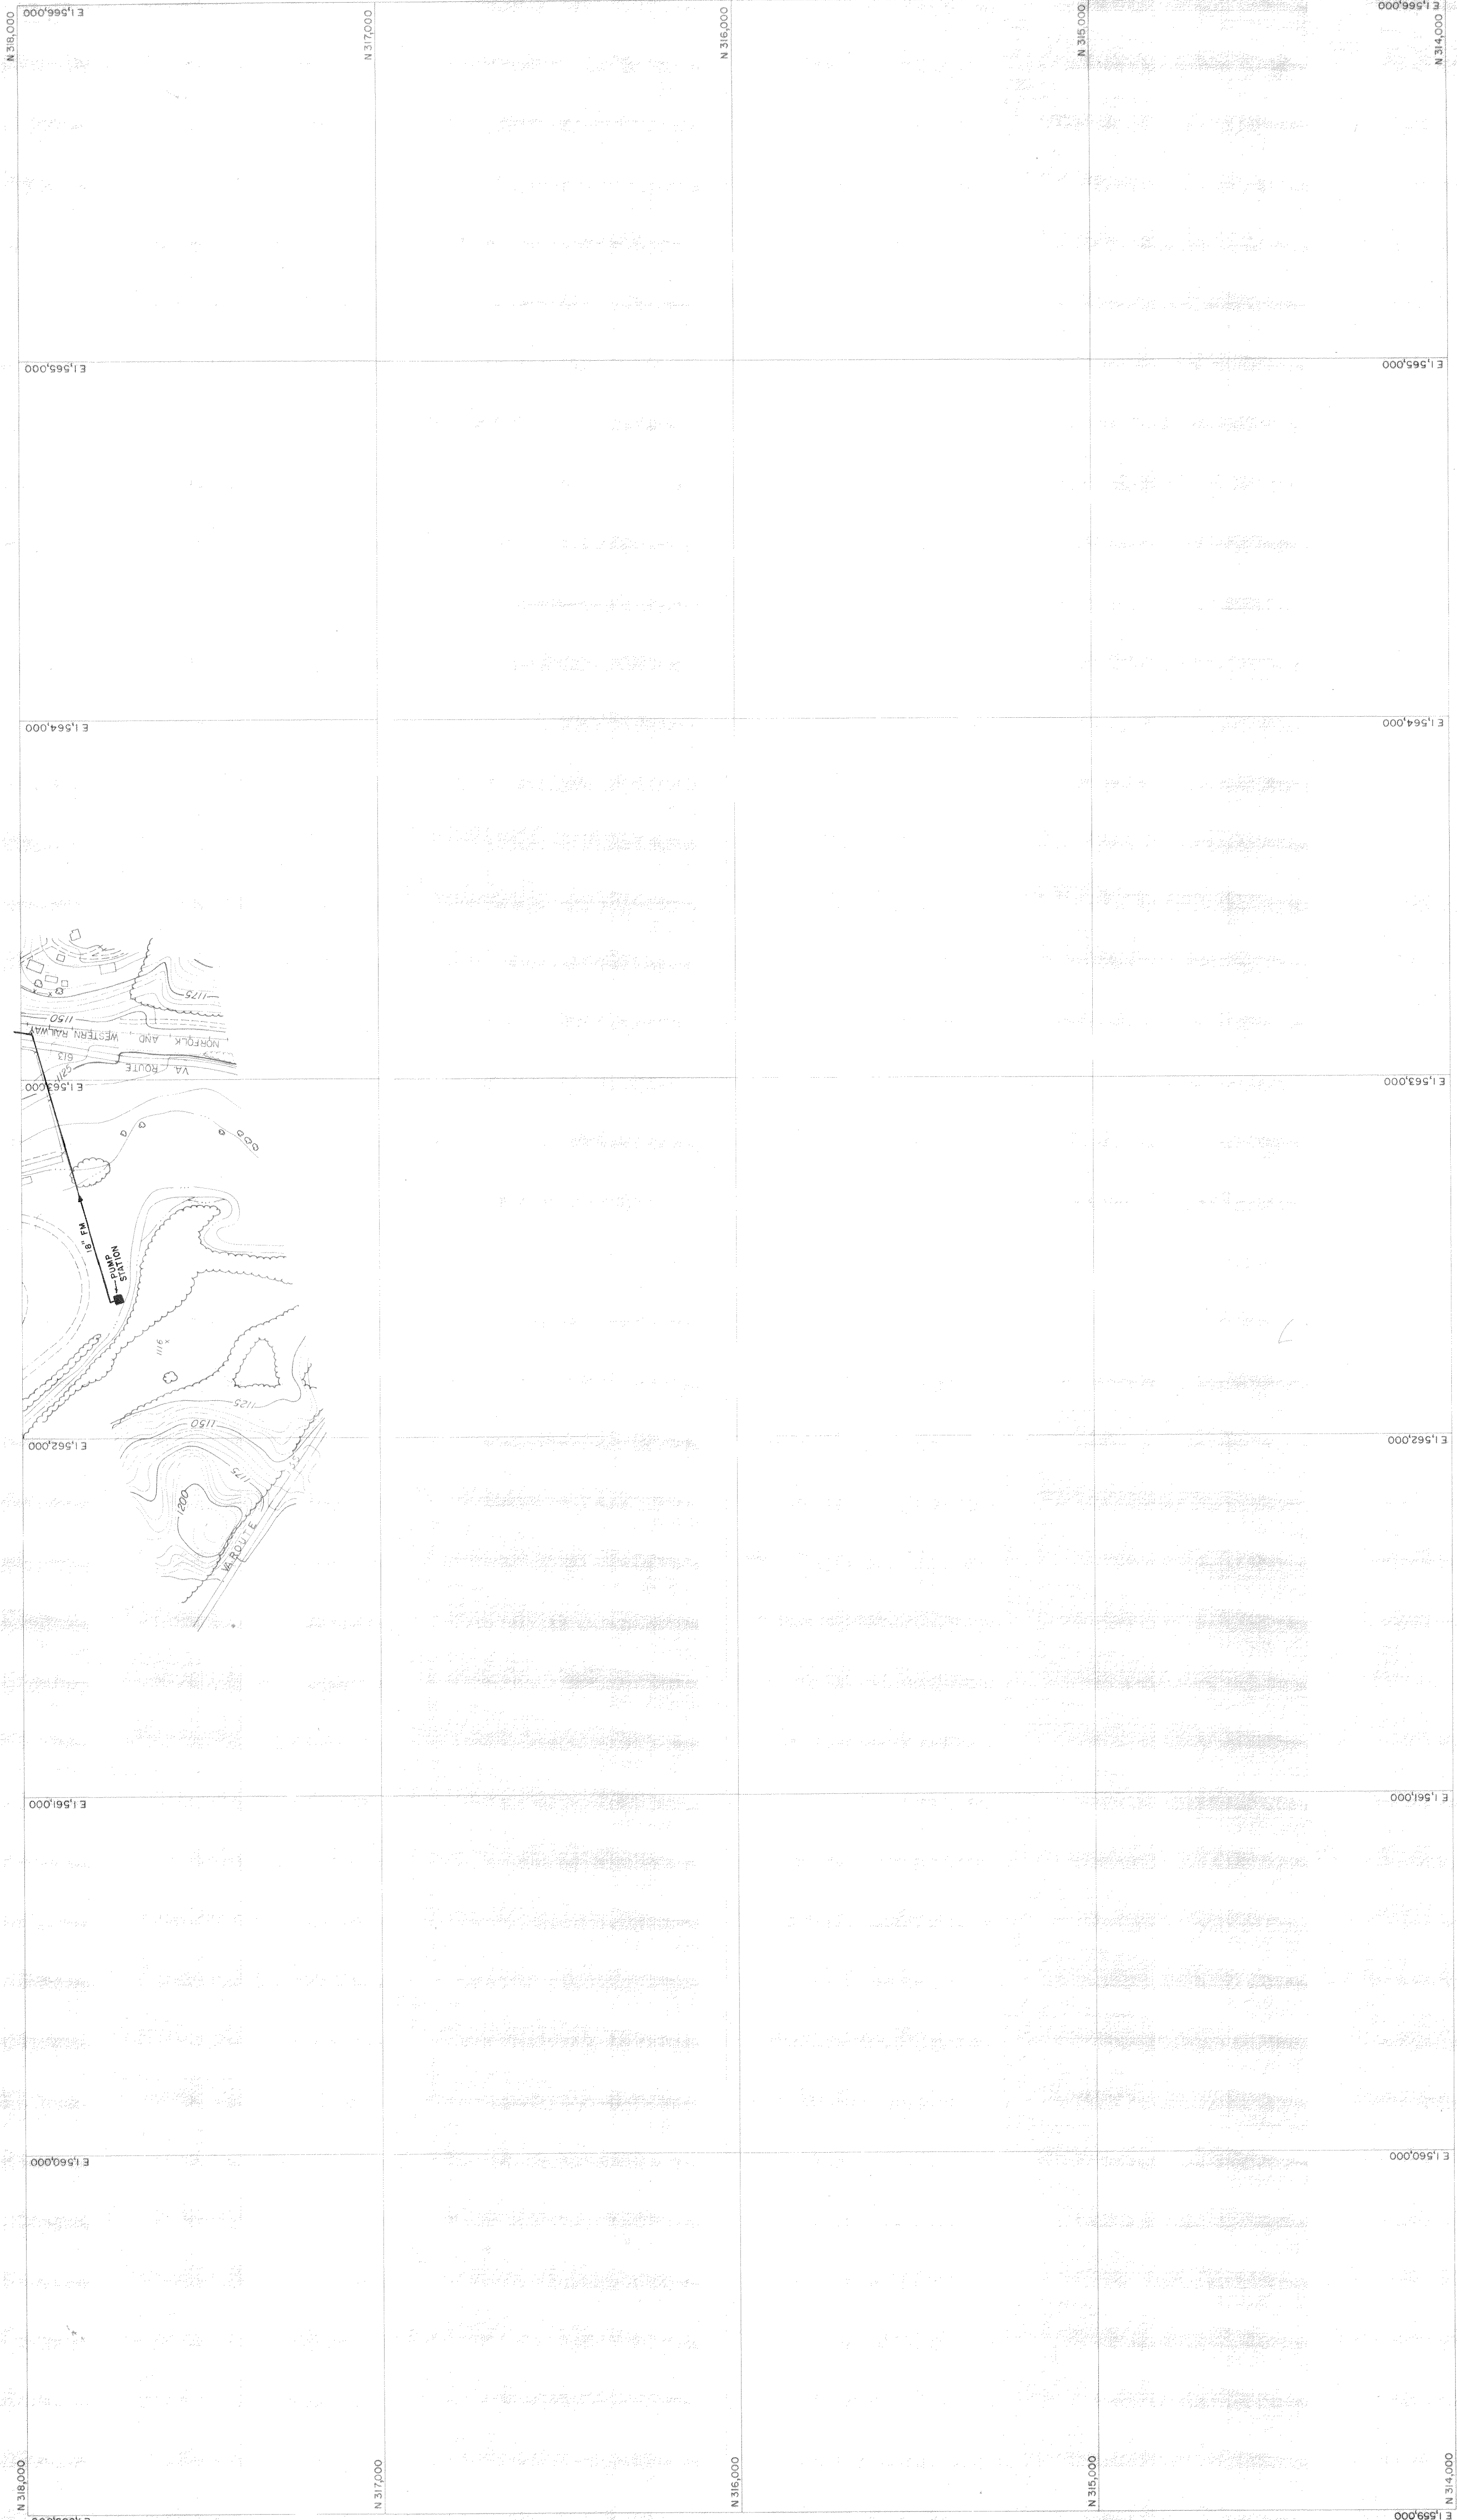

PREPARED FOR
**ROANOKE VALLEY
REGIONAL PLANNING & ECONOMIC DEVELOPMENT COMMISSION
ROANOKE, VIRGINIA**

DATE OF PHOTOGRAPHY: MARCH, 1966
DATE OF CONTRACT: MARCH, 1966
SHEET NO. QQ-7

REVISIONS	
DATE	DATE
30 JUN 73	

SCALE 1" = 200'

1000' GRID BASED ON VIRGINIA STATE PLANE COORDINATE SYSTEM
SOUTH ZONE 1927 N.A. DATUM
VERTICAL DATUM - 1929 G.A.

CONTOUR INTERVAL 5'

THE PREPARATION OF THIS MAP WAS FINANCED IN PART
THROUGH AN URBAN PLANNING GRANT FROM THE HOUSING
AND HOME FINANCE AGENCY, UNDER THE PROVISIONS OF
SECTION 701 OF THE HOUSING ACT OF 1954, AS AMENDED

APPROXIMATE MEAN
DECLINATION 1966

AMERICAN REPT. SURVEYS, INC.
307 PENN. AVENUE
PITTSBURGH, PA.
A 152
A 157