


ROANOKE, VIRGINIA AND VICINITY

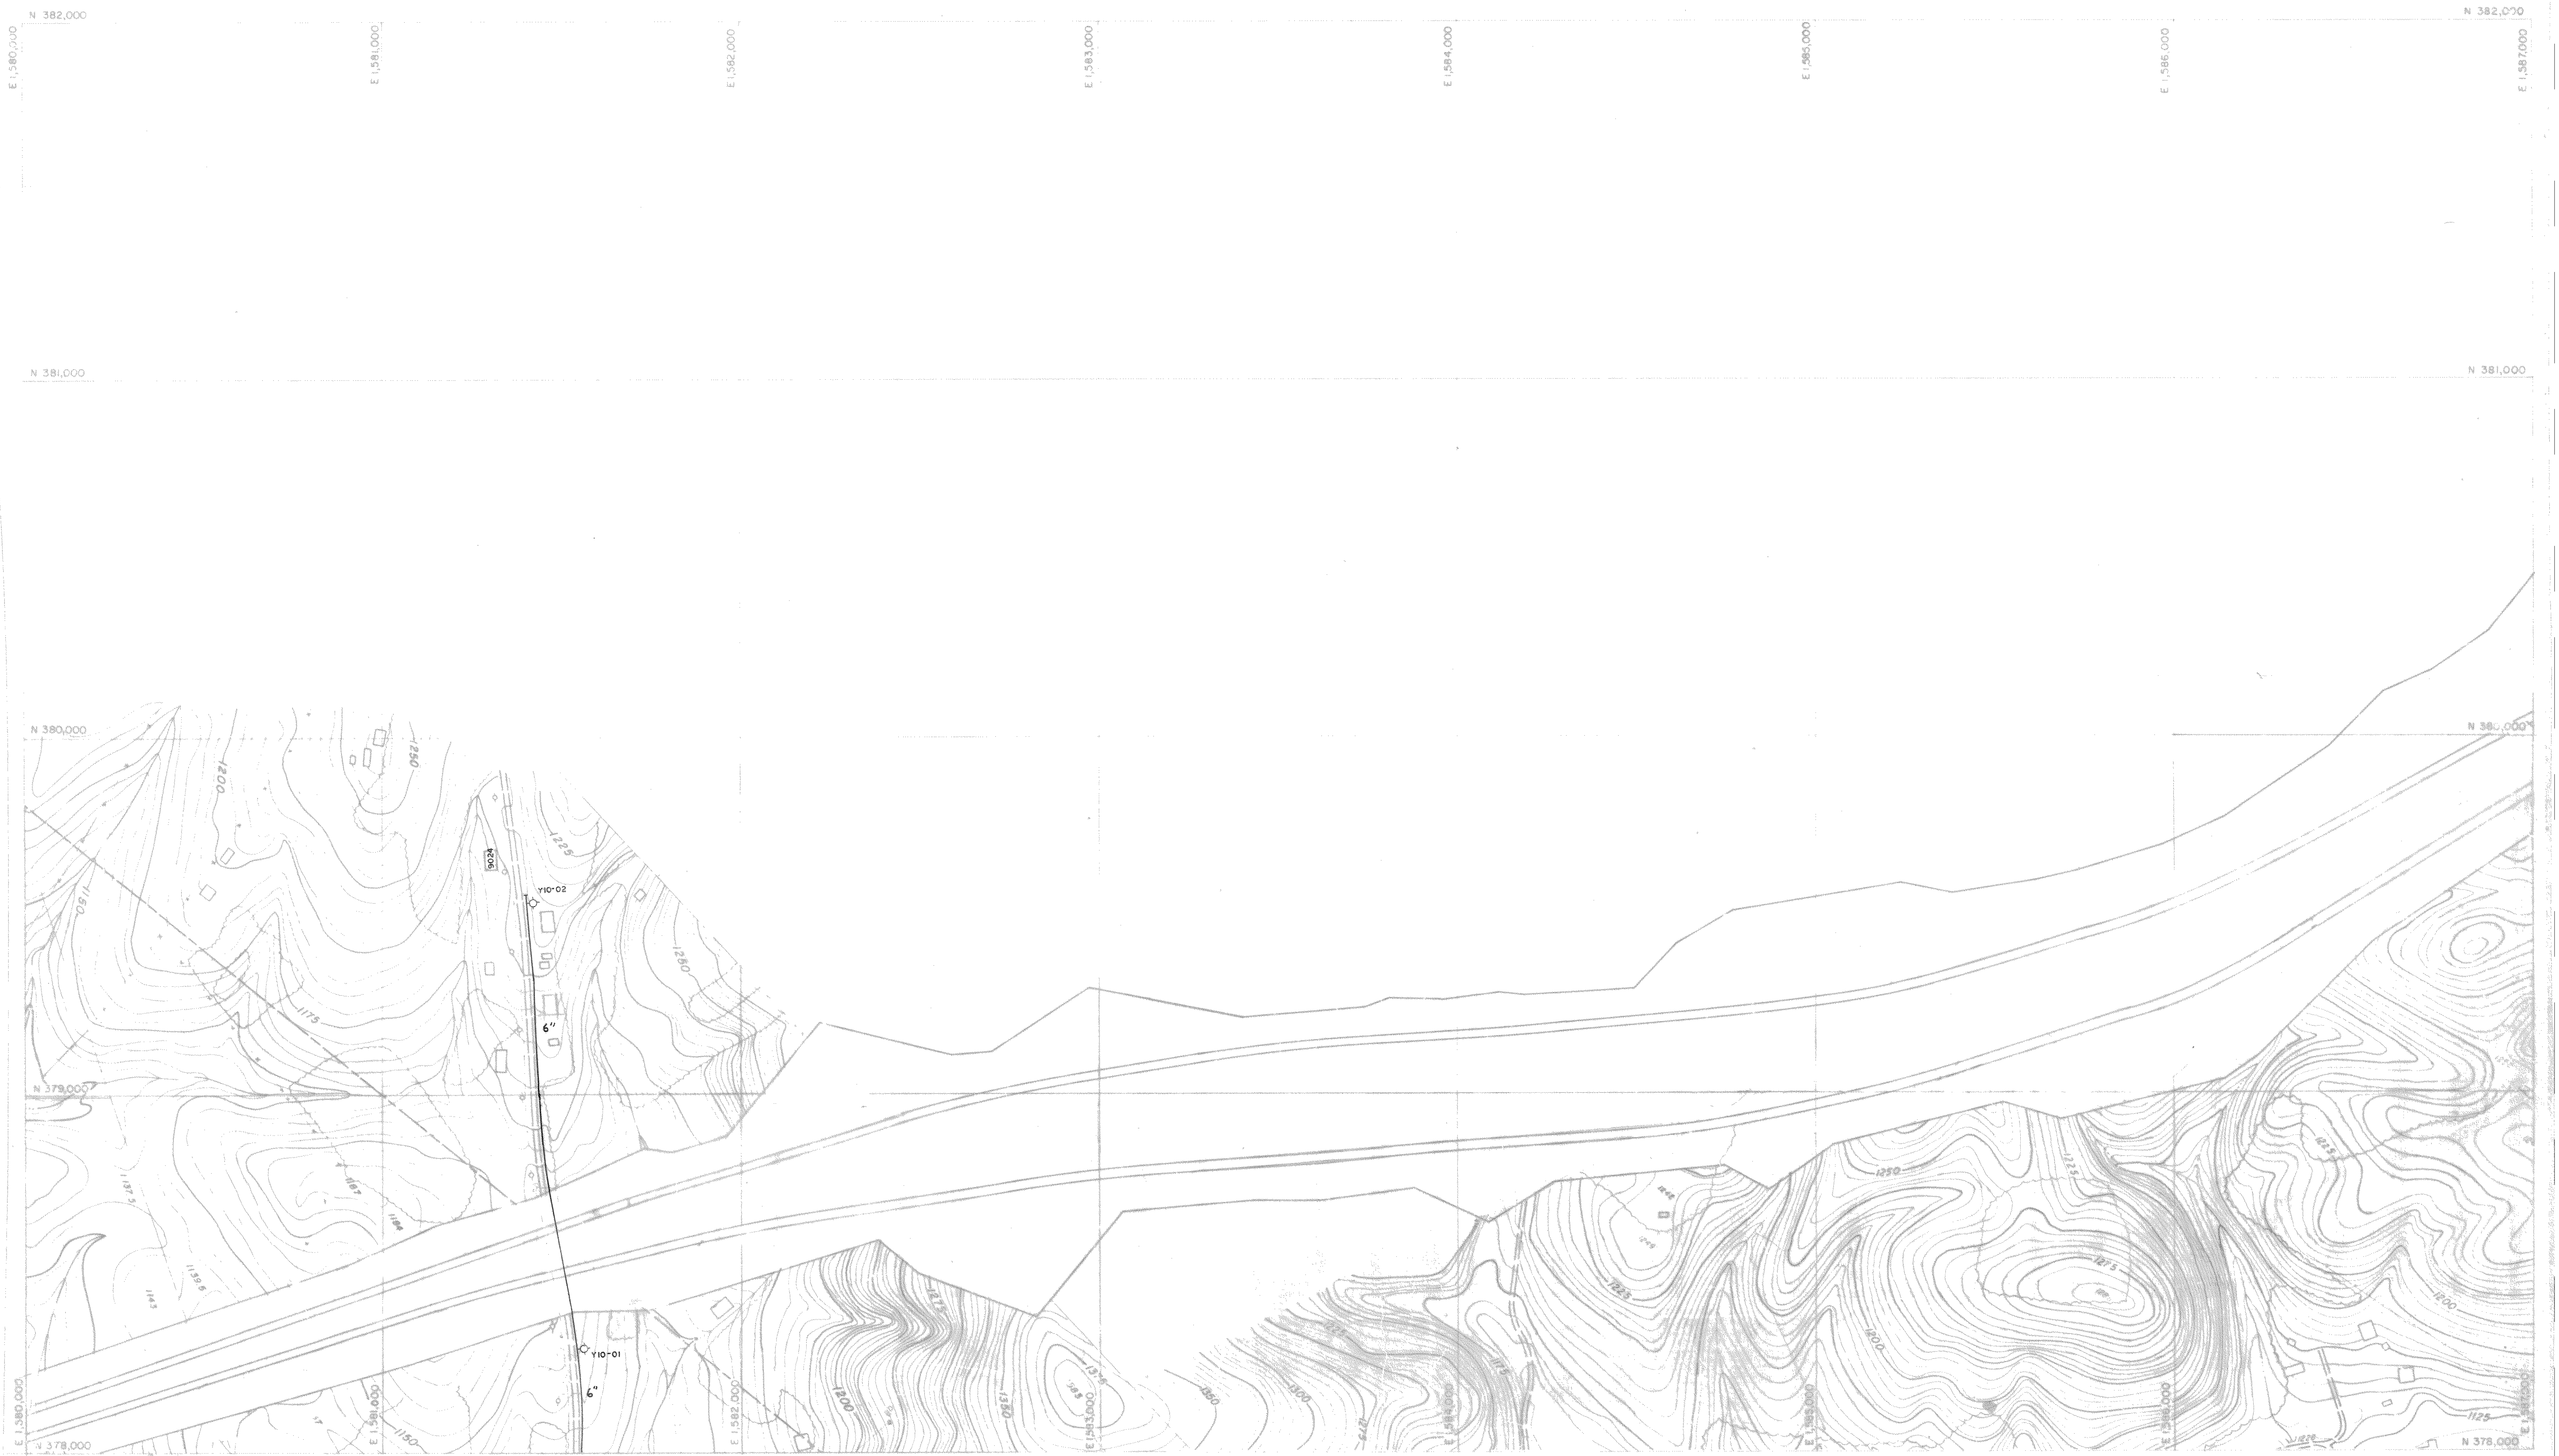

PREPARED BY
AMERICAN AIR SURVEYS, INC.
907 PENN AVENUE
PITTSBURGH, PA

THE PREPARATION OF THIS MAP WAS FINANCED IN PART
THROUGH AN URBAN PLANNING GRANT FROM THE HOUSING
AND HOME FINANCE AGENCY, UNDER THE PROVISIONS OF
SECTION 701 OF THE HOUSING ACT OF 1954, AS AMENDED

SCALE 1" = 200'
1000' GRID BASED ON VIRGINIA STATE PLANE COORDINATE SYSTEM
CONTour INTERVAL 5'

REVISIONS		
DATE	DATE	DATE
1 FEB 68	12/17/92	
1 JUN 87		
AUG 89		

DATE: MARCH, 1961

SHEET NO. Y10

PREPARED FOR
ROANOKE VALLEY
REGIONAL PLANNING & ECONOMIC DEVELOPMENT COMMISSION
ROANOKE, VIRGINIA

NOTE: TOPOGRAPHY TAKEN FROM VIRGINIA
STATE HIGHWAY DEPARTMENT SHEETS

