


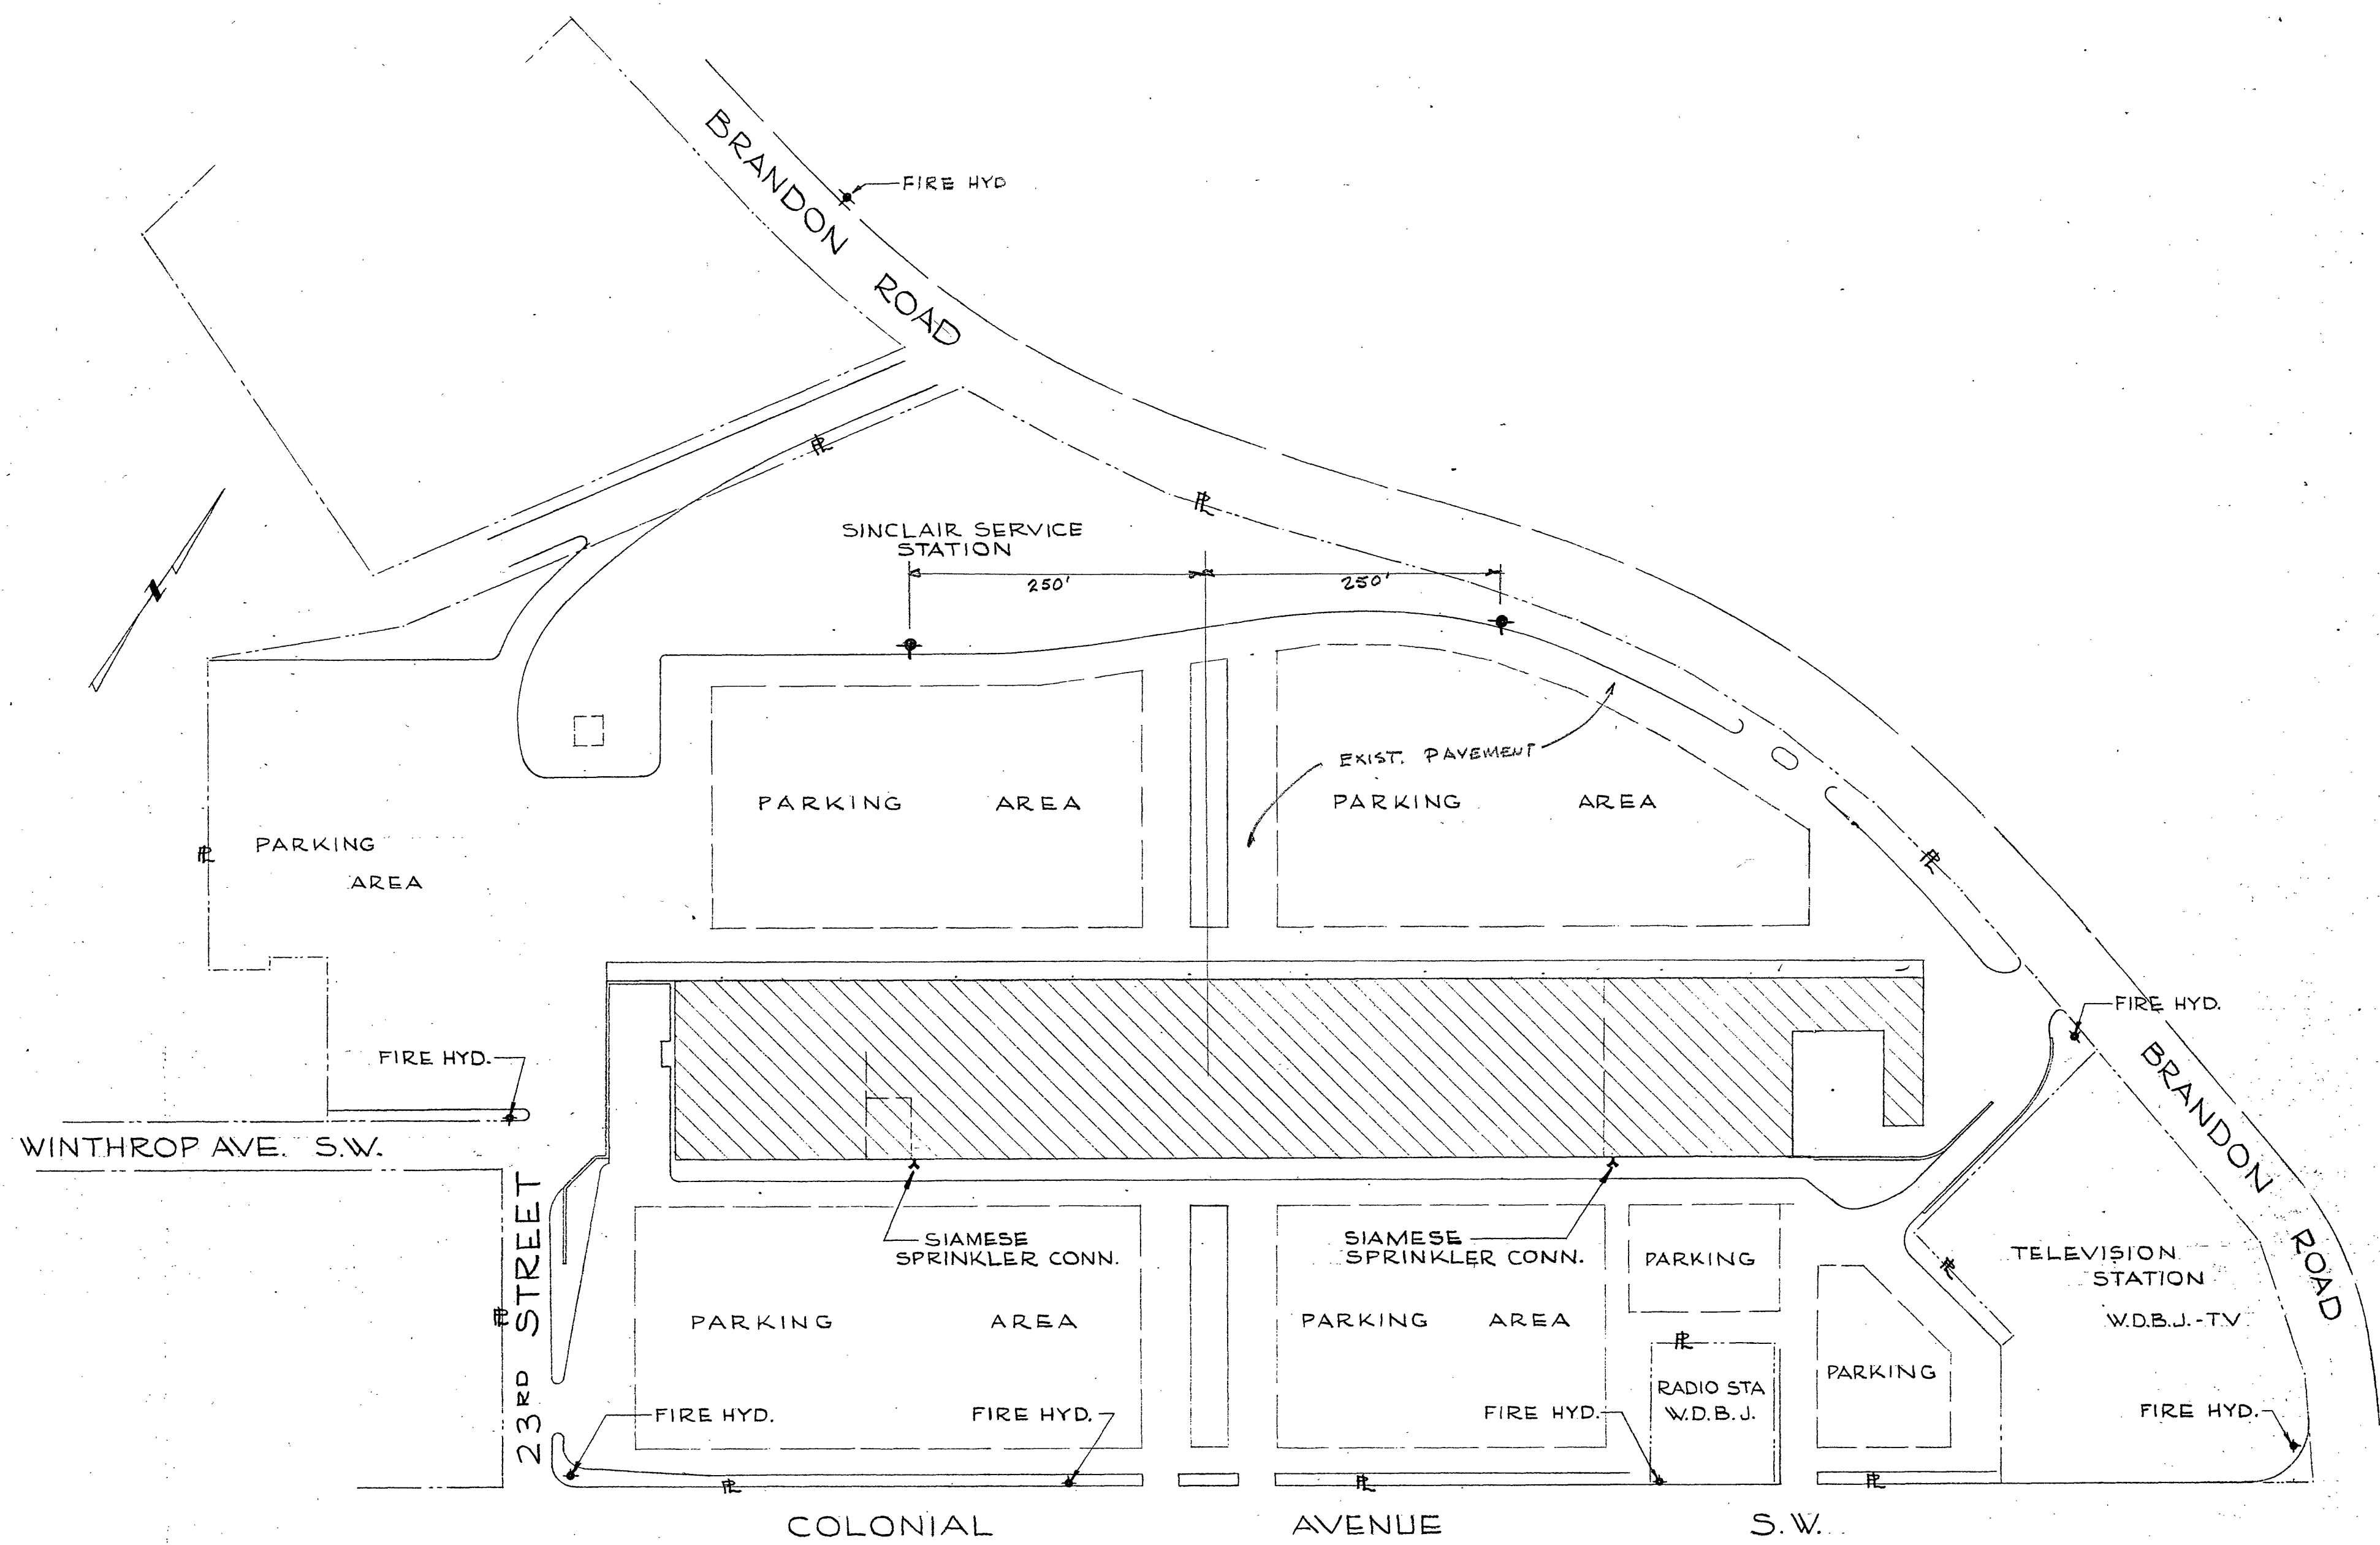

TOWERS SHOPPING CENTER
ROANOKE, VIRGINIA

SCALE: 1"=100'

DATE: 7 SEPT. 62