


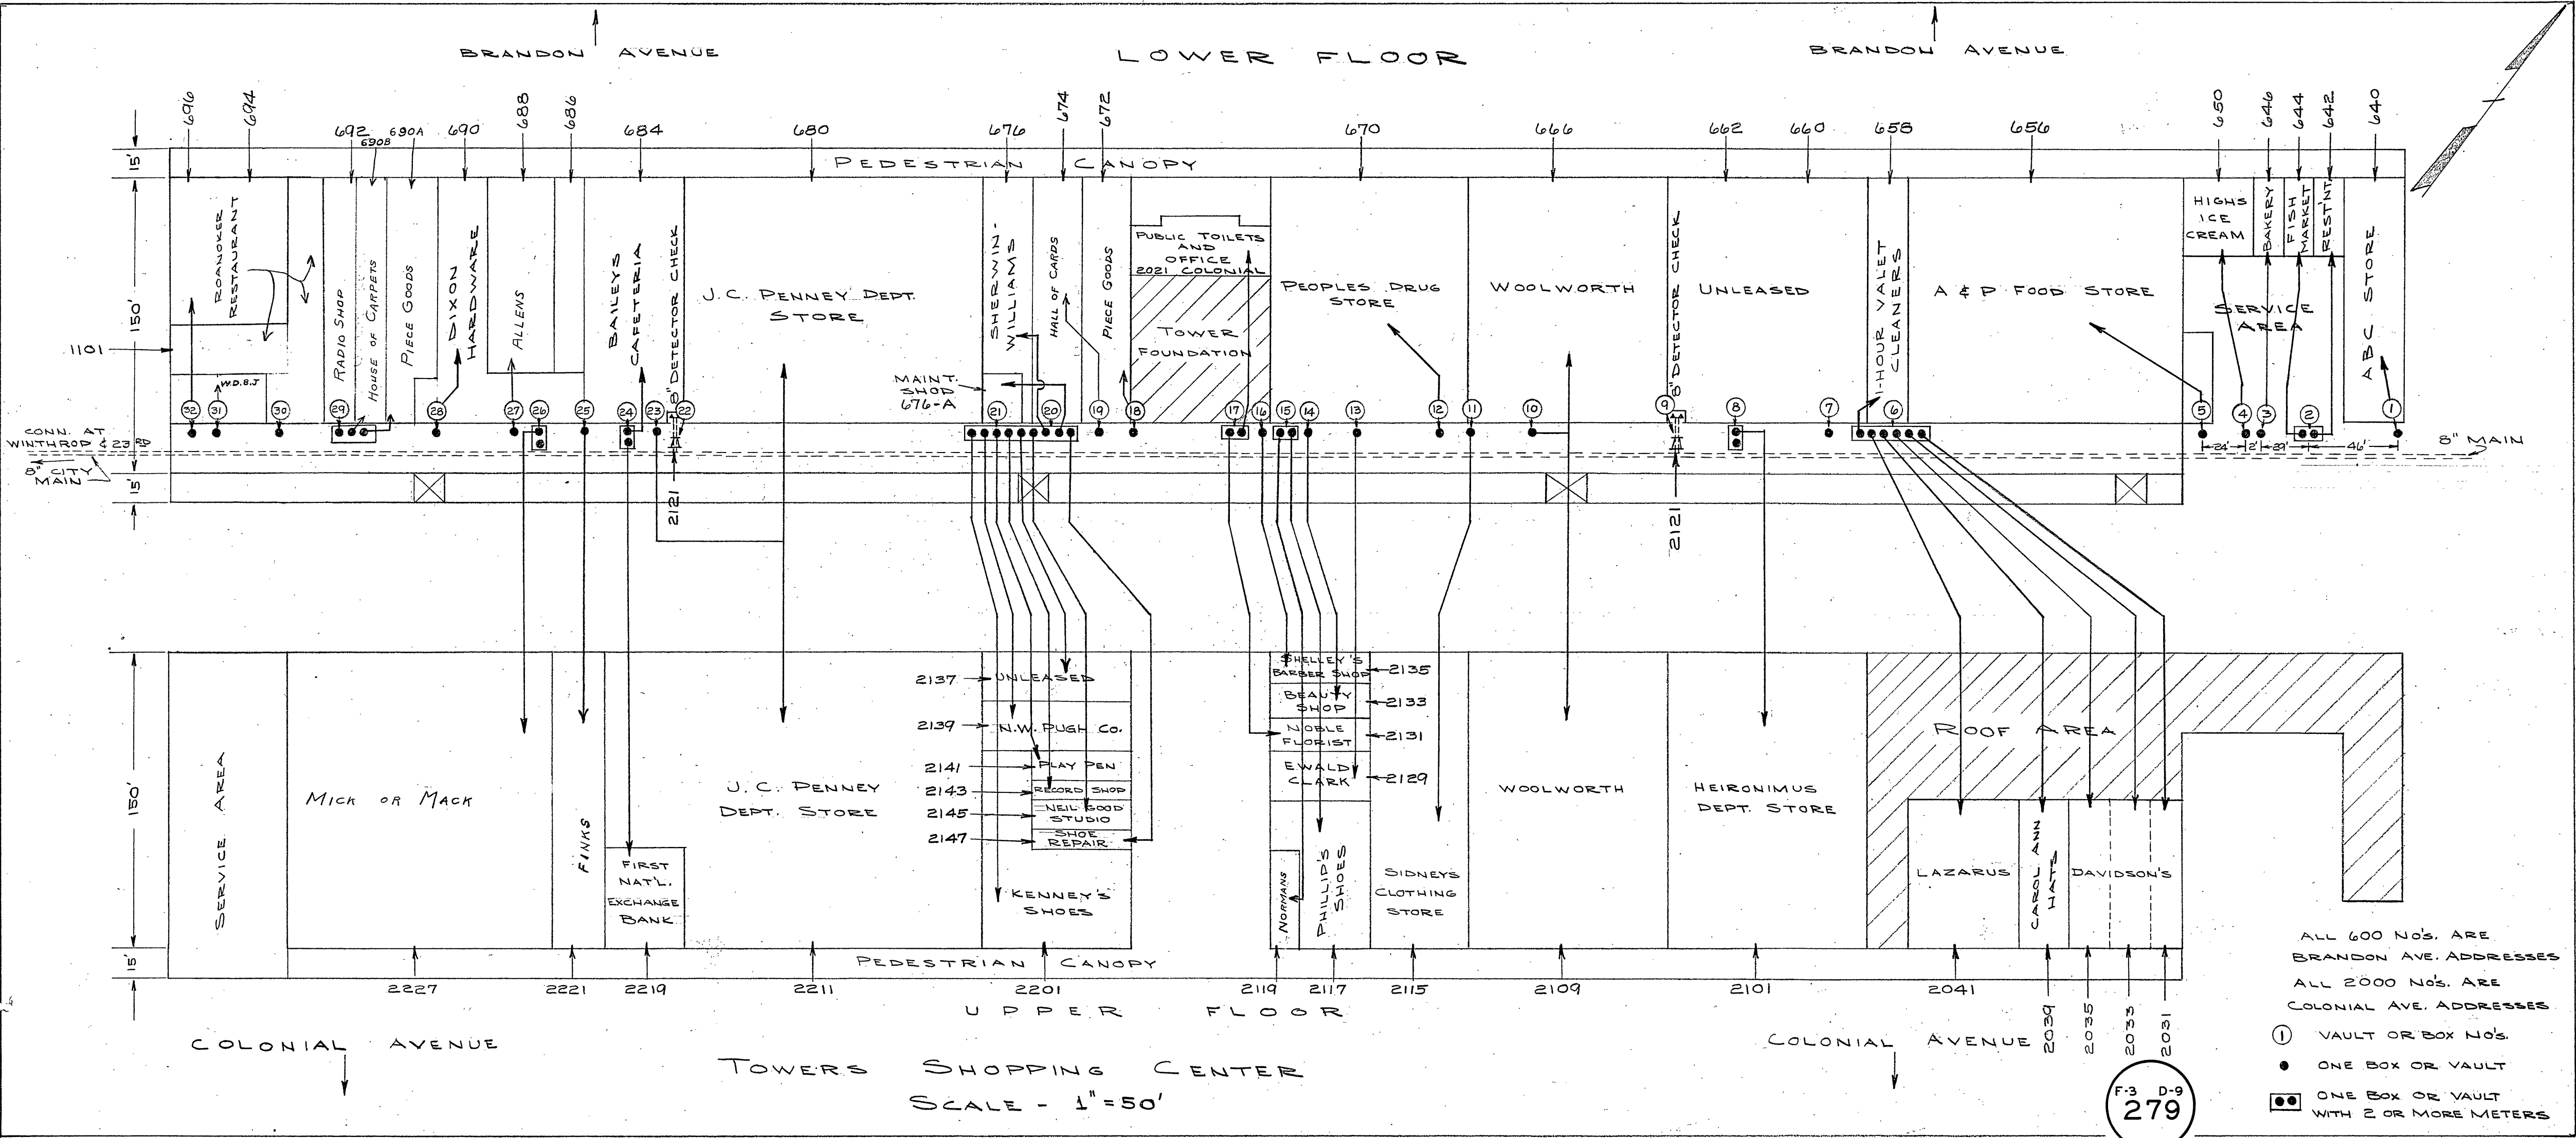

ALL 600 NO'S. ARE BRANDON AVE. ADDRESSES
ALL 2000 NO'S. ARE COLONIAL AVE. ADDRESSES

① VAULT OR BOX NO'S.
● ONE BOX OR VAULT
◼ ONE BOX OR VAULT WITH 2 OR MORE METERS