
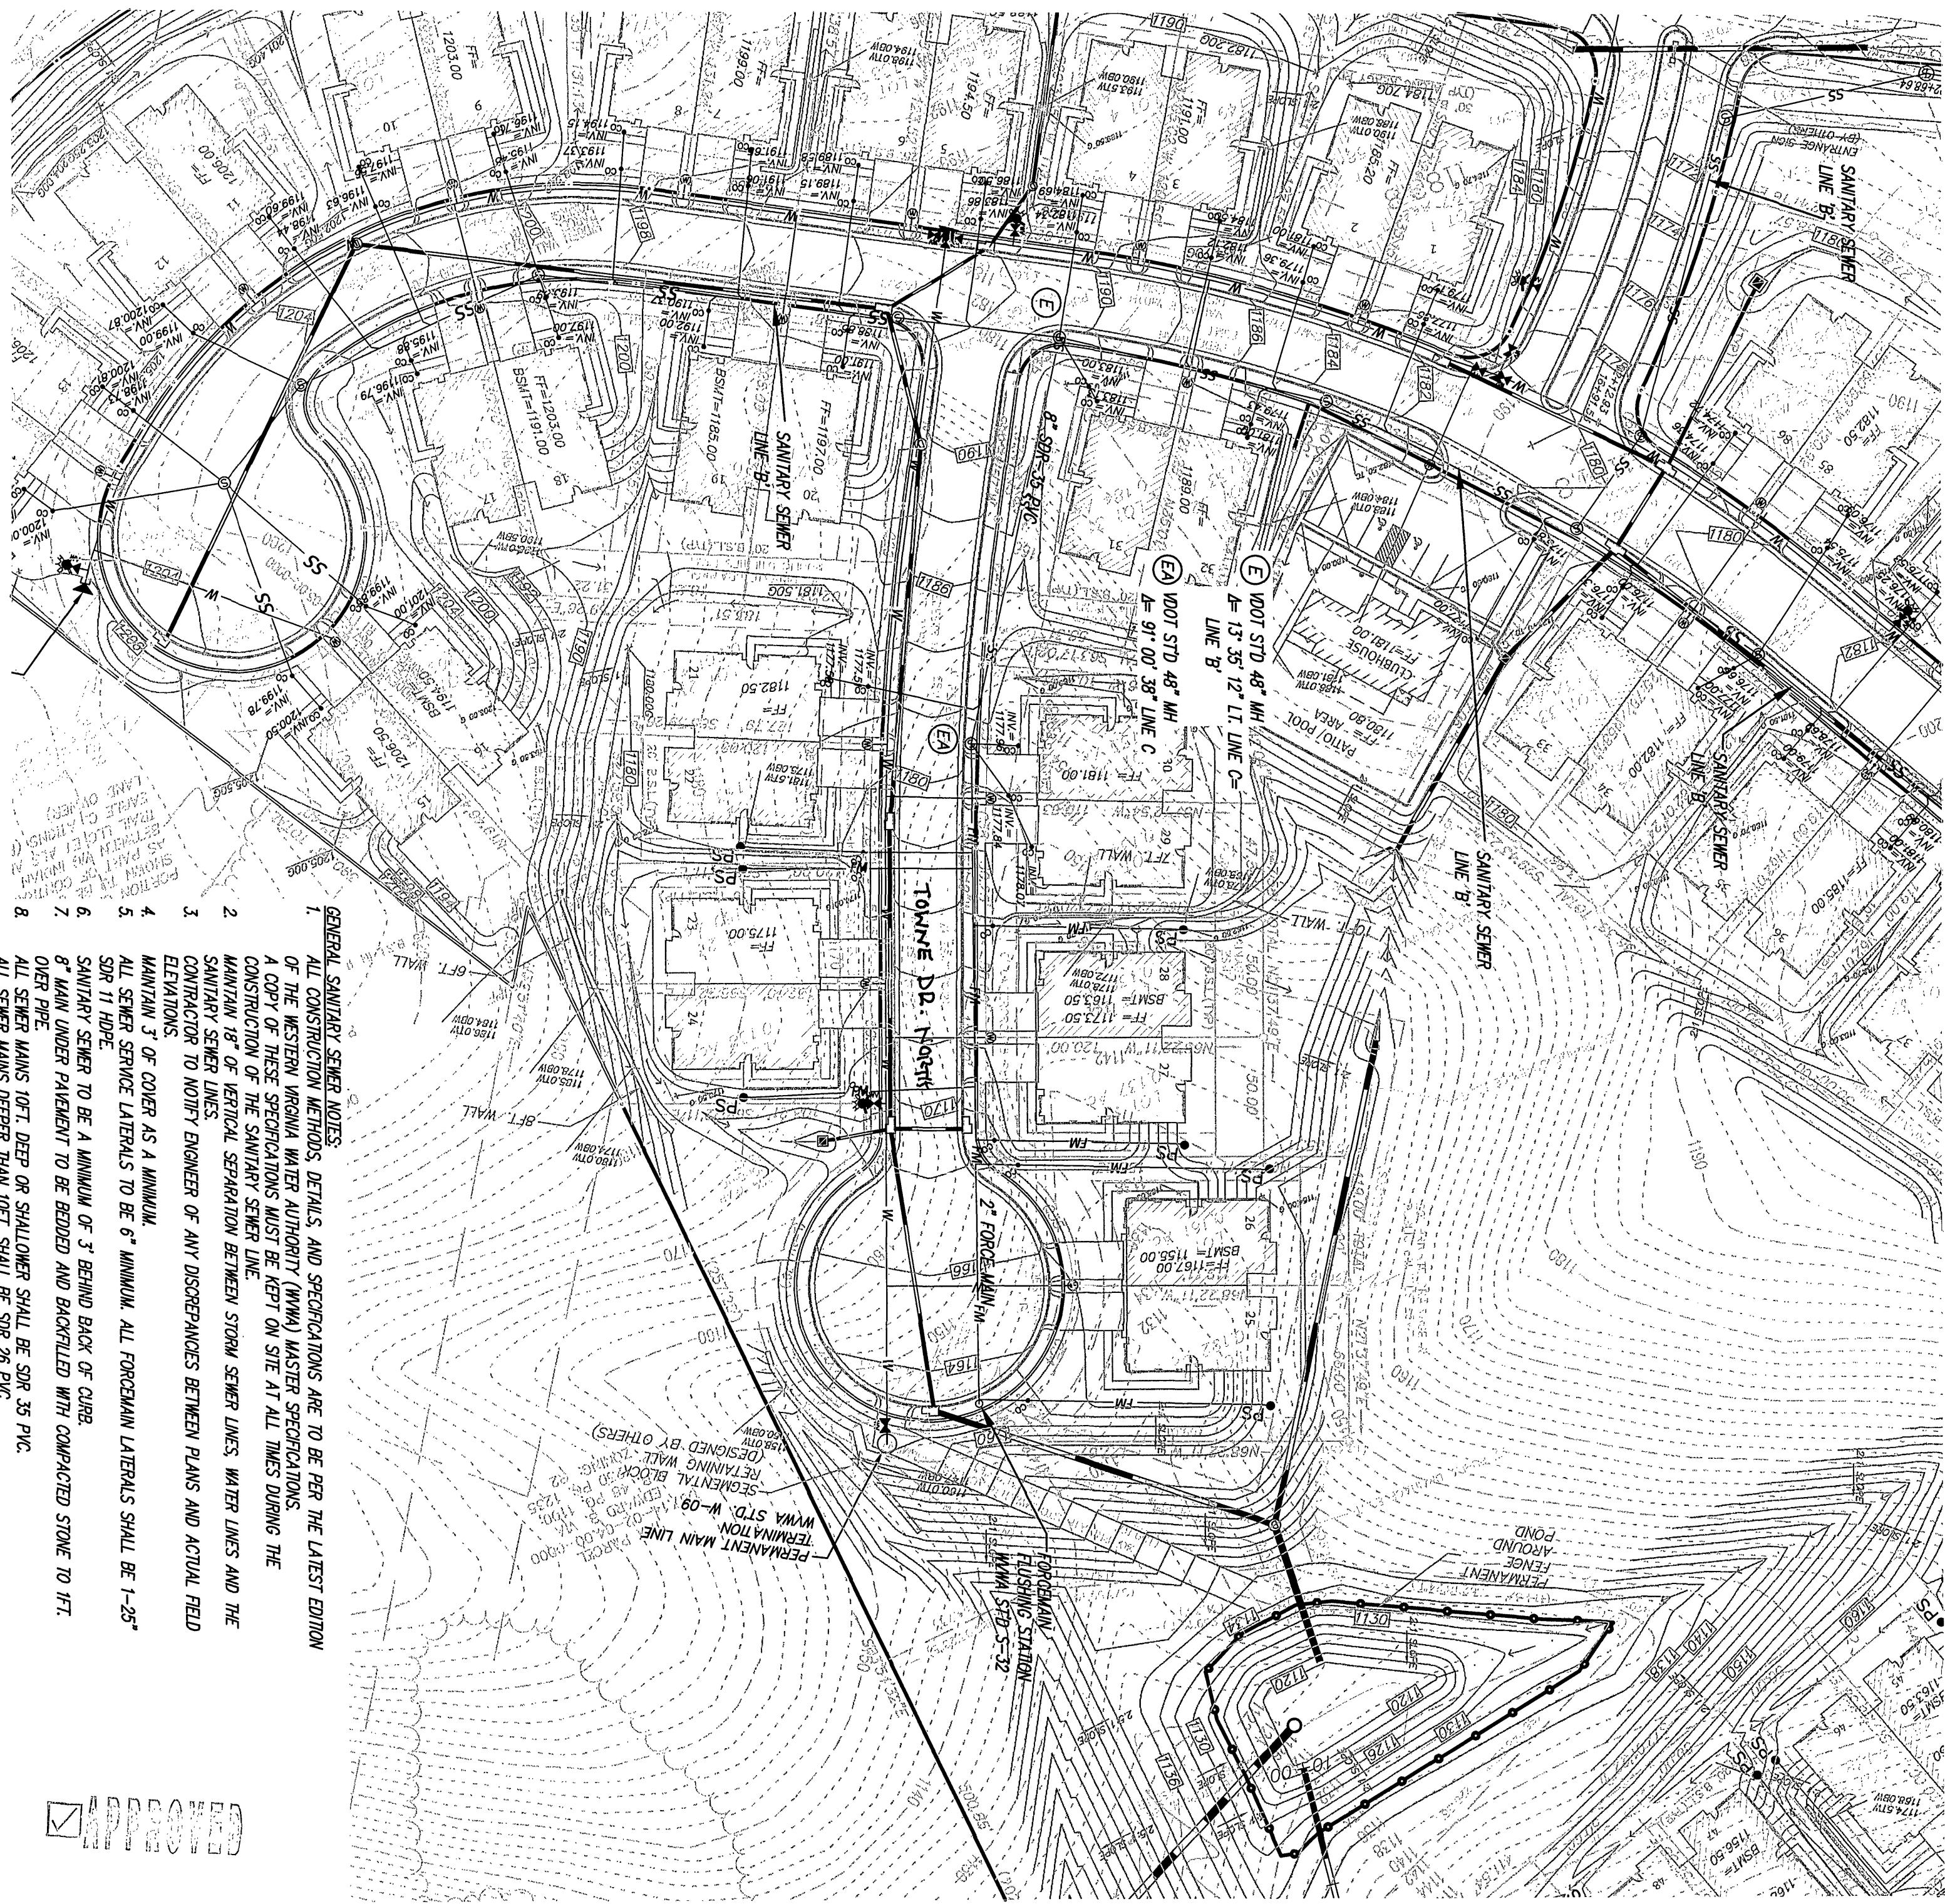


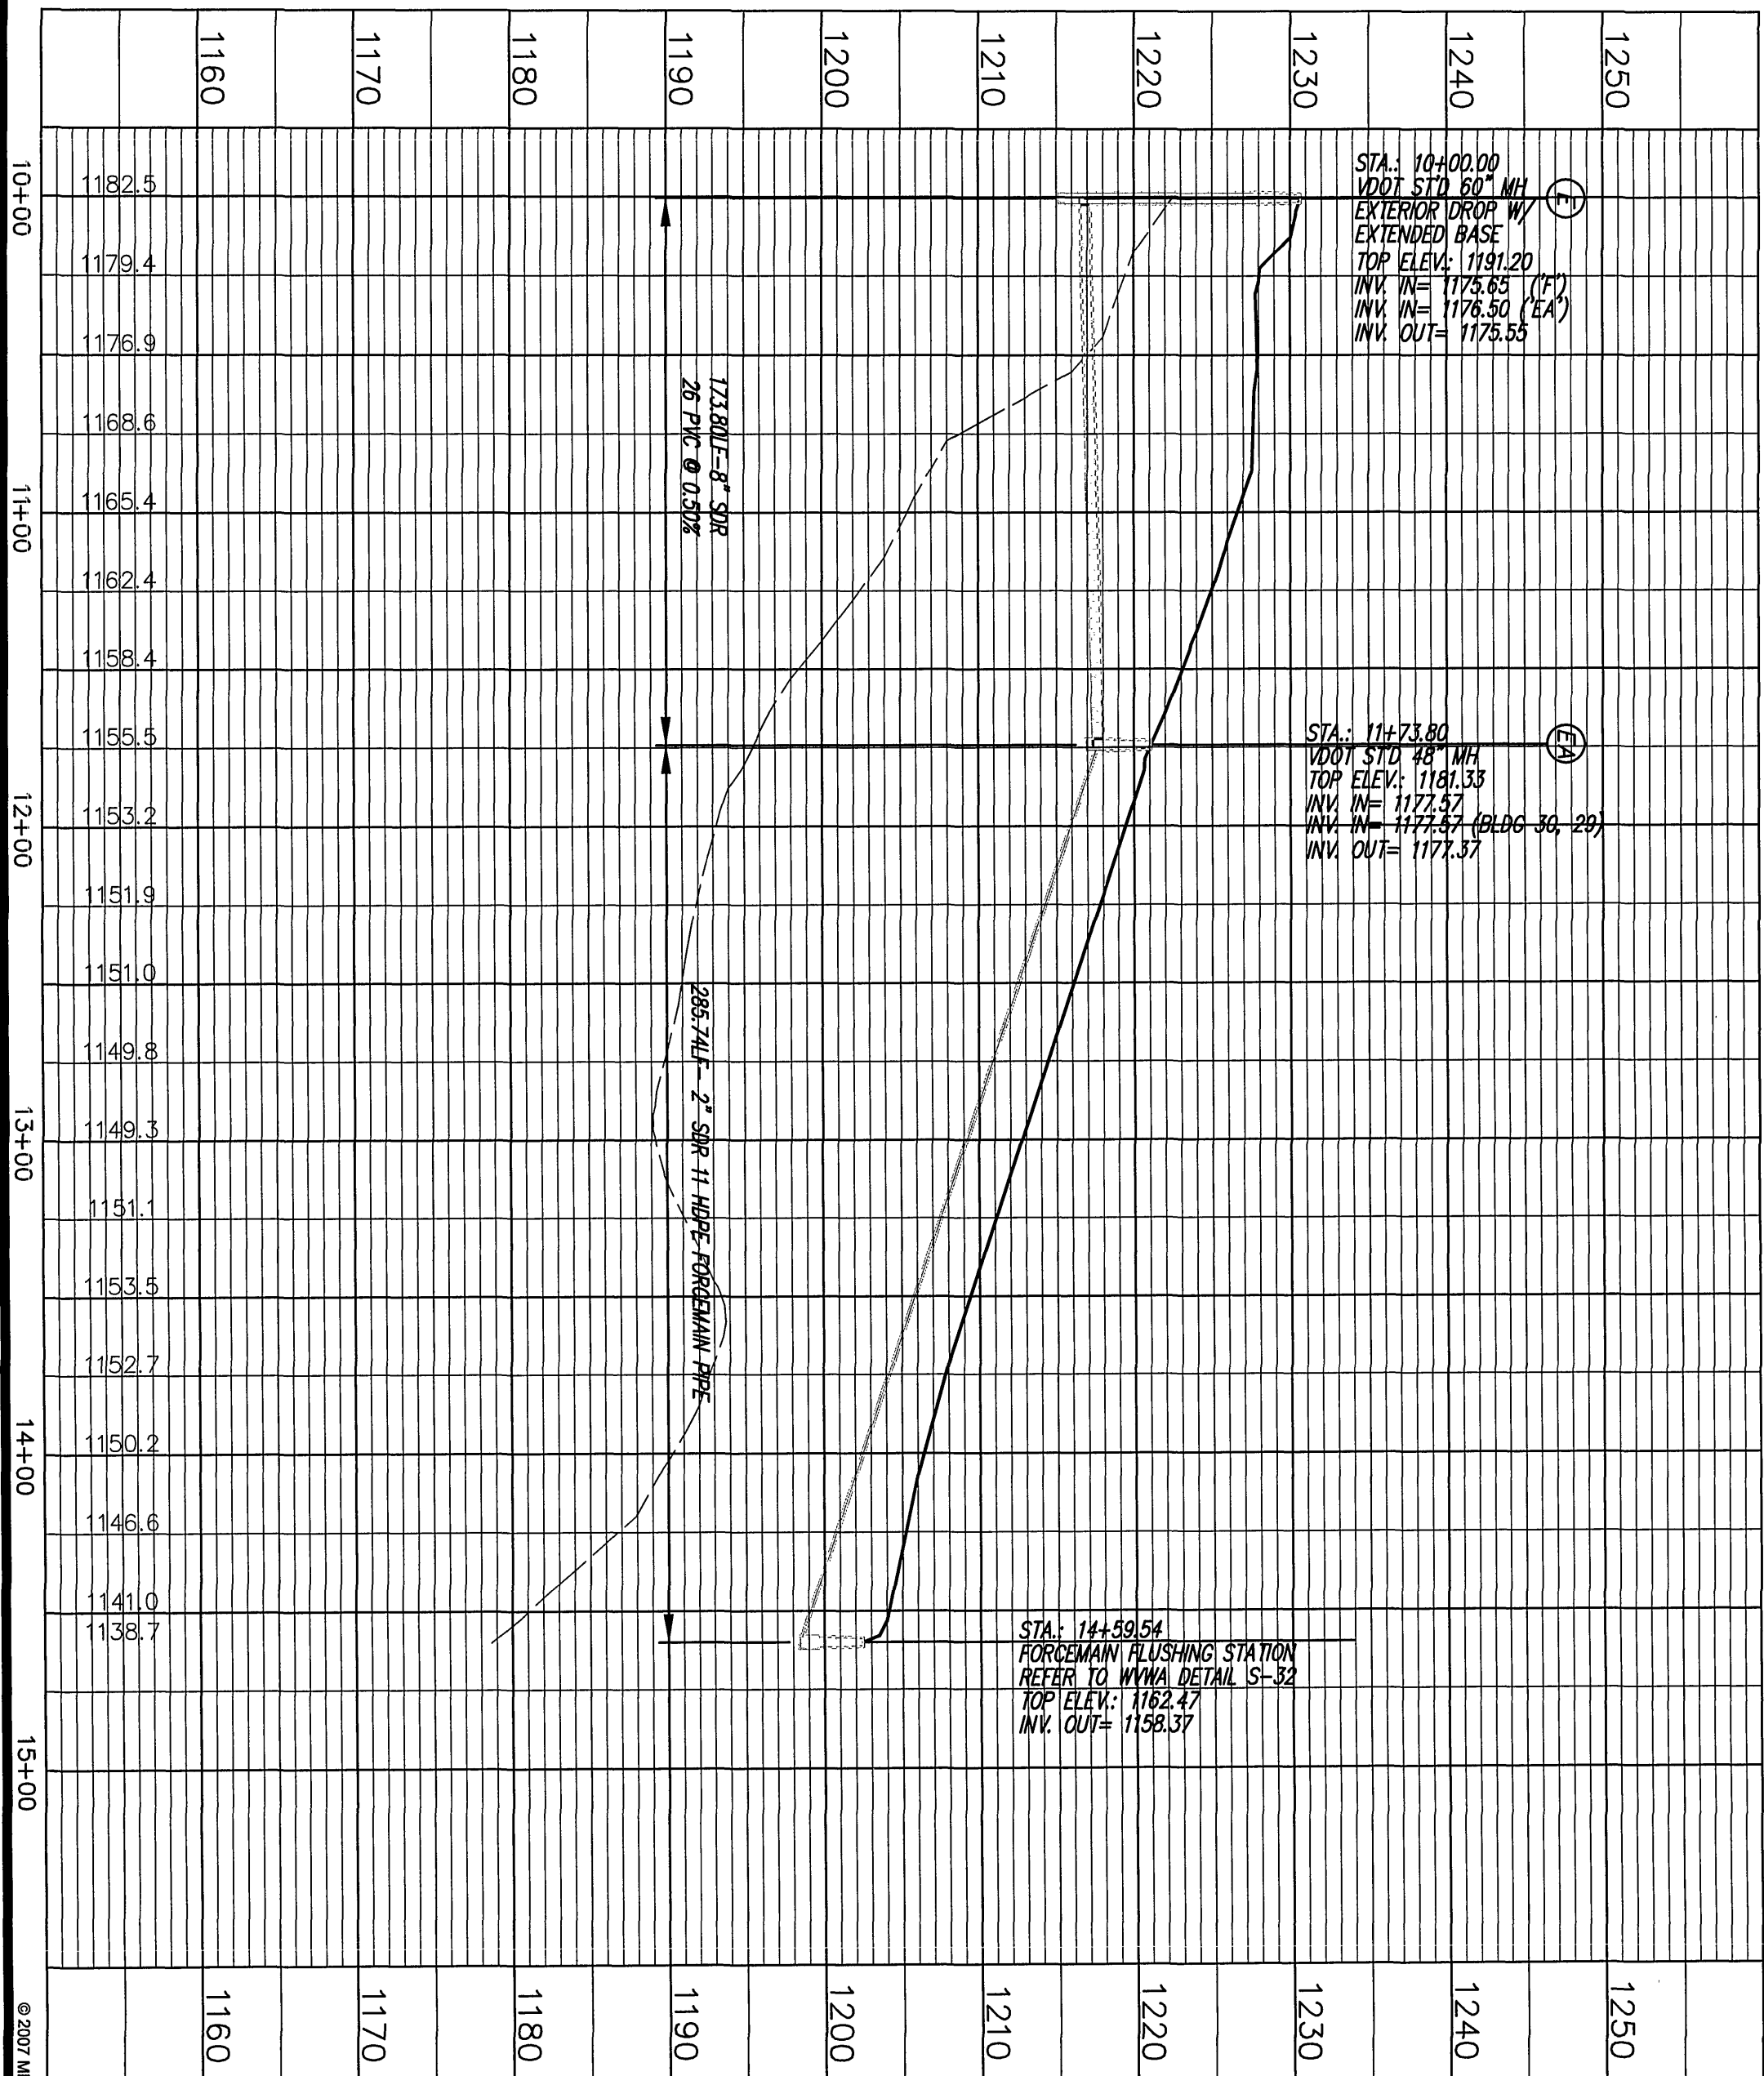

SANITARY SEWER LINE 'B'


SANITARY SEWER LINE 'C'

2. CONSTRUCTION OF THE SANITARY SEWER LINE.
3. MAINTAIN 18" OF VERTICAL SEPARATION BETWEEN STORM SEWER LINES AND THE SANITARY SEWER LINES.

SEWER LINE 'C'

10 50 25 05

SITE DEVELOPMENT PLAN FOR THE TOWNES AT HIDDEN VALLEY WINDSOR HILLS DISTRICT, ROANOKE COUNTY, VIRGINIA

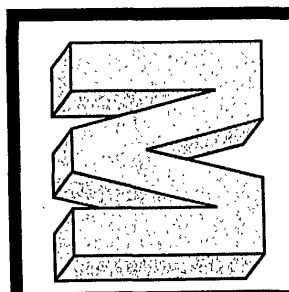

MIKE MORGAN ENGINEERING, LLC
14350 SOMMERVILLE COURT
MIDLOTHIAN, VA 23113
Office: 804.419.2559
Fax: 804.419.2558

REVISION	
1 - PER COUNTY COMMENTS	
2- 10/03/07- PER VDOT AND	
PER COUNTY COMMENTS	
3- 11/06/07- PER COUNTY	
COMMENTS	
4- 12/11/07- PER VDOT	
COMMENTS	

COMMONWEALTH OF VIRGINIA
MICHAEL D. MORONEY
Lic. No. 041247
12/11/07
PROFESSIONAL ENGINEER

MME PROJECT NUMBER	
2006-125	
DRAWN BY:	CHECK BY:

DATE	ISSUE
03/21/07	12/11/06

**SHEET 1111E
SANITARY SEWER
AND C PLAN AND
PROFILE SHEET**