


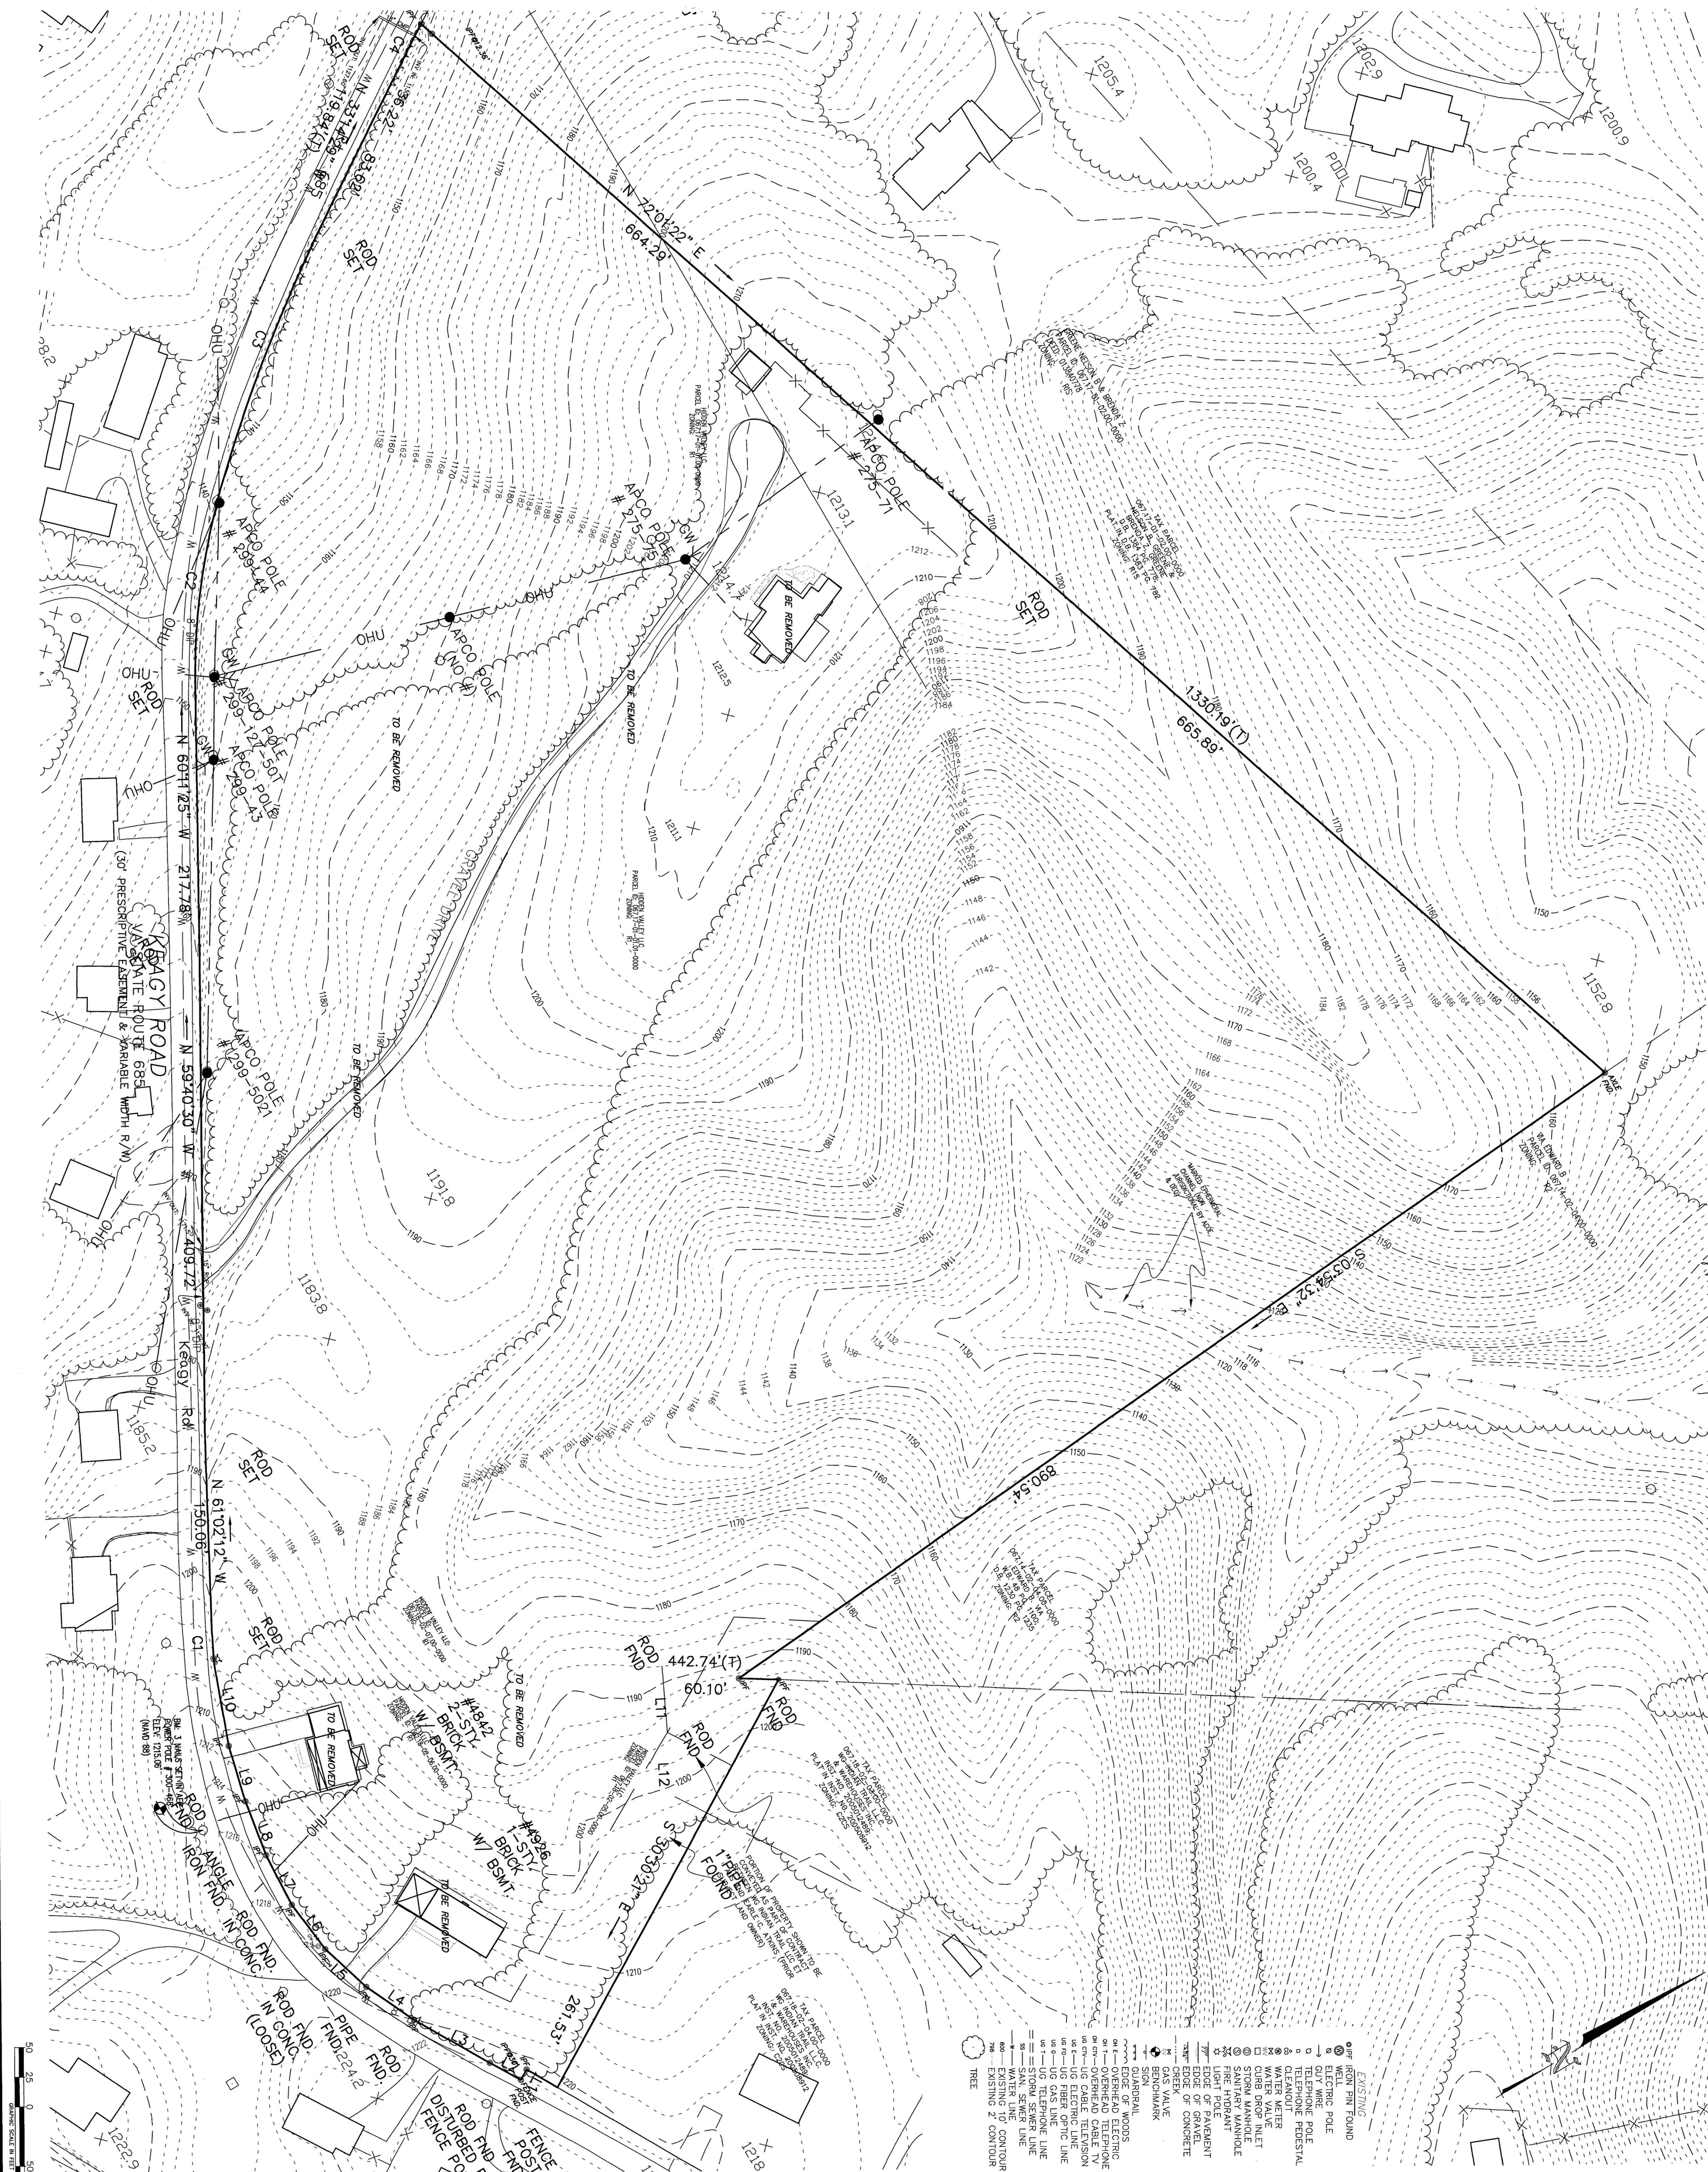

SITE DEVELOPMENT PLAN FOR THE TOWNES AT HIDDEN VALLEY WINDSOR HILLS DISTRICT, ROANOKE COUNTY, VIRGINIA

REVISION
1- PER COUNTY COMMENTS
2- 1/003/07- PER VDOT AND PER COUNTY COMMENTS
3- 11/06/07- PER COUNTY COMMENTS
4- 12/11/07- PER VDOT COMMENTS
6- 11/20/09- ADDED PHASE 1 AND PHASE 2 LINES TO PLAN

MME PROJECT NUMBER	
2006-125	
DRAWN BY:	CHECK BY:
DLC	MDM
DATE	ISSUE
03/20/07	01/20/10

