


LINE	LENGTH	BEARING
1	18.00	S89°20'41"E
2	20.00	N55°20'00"E
3	18.00	S89°20'41"E
4	18.00	S89°20'41"E
5	41.59	S89°20'41"E

LINE	LENGTH	BEARING
6	11.28	S89°20'41"E
7	11.28	S89°20'41"E
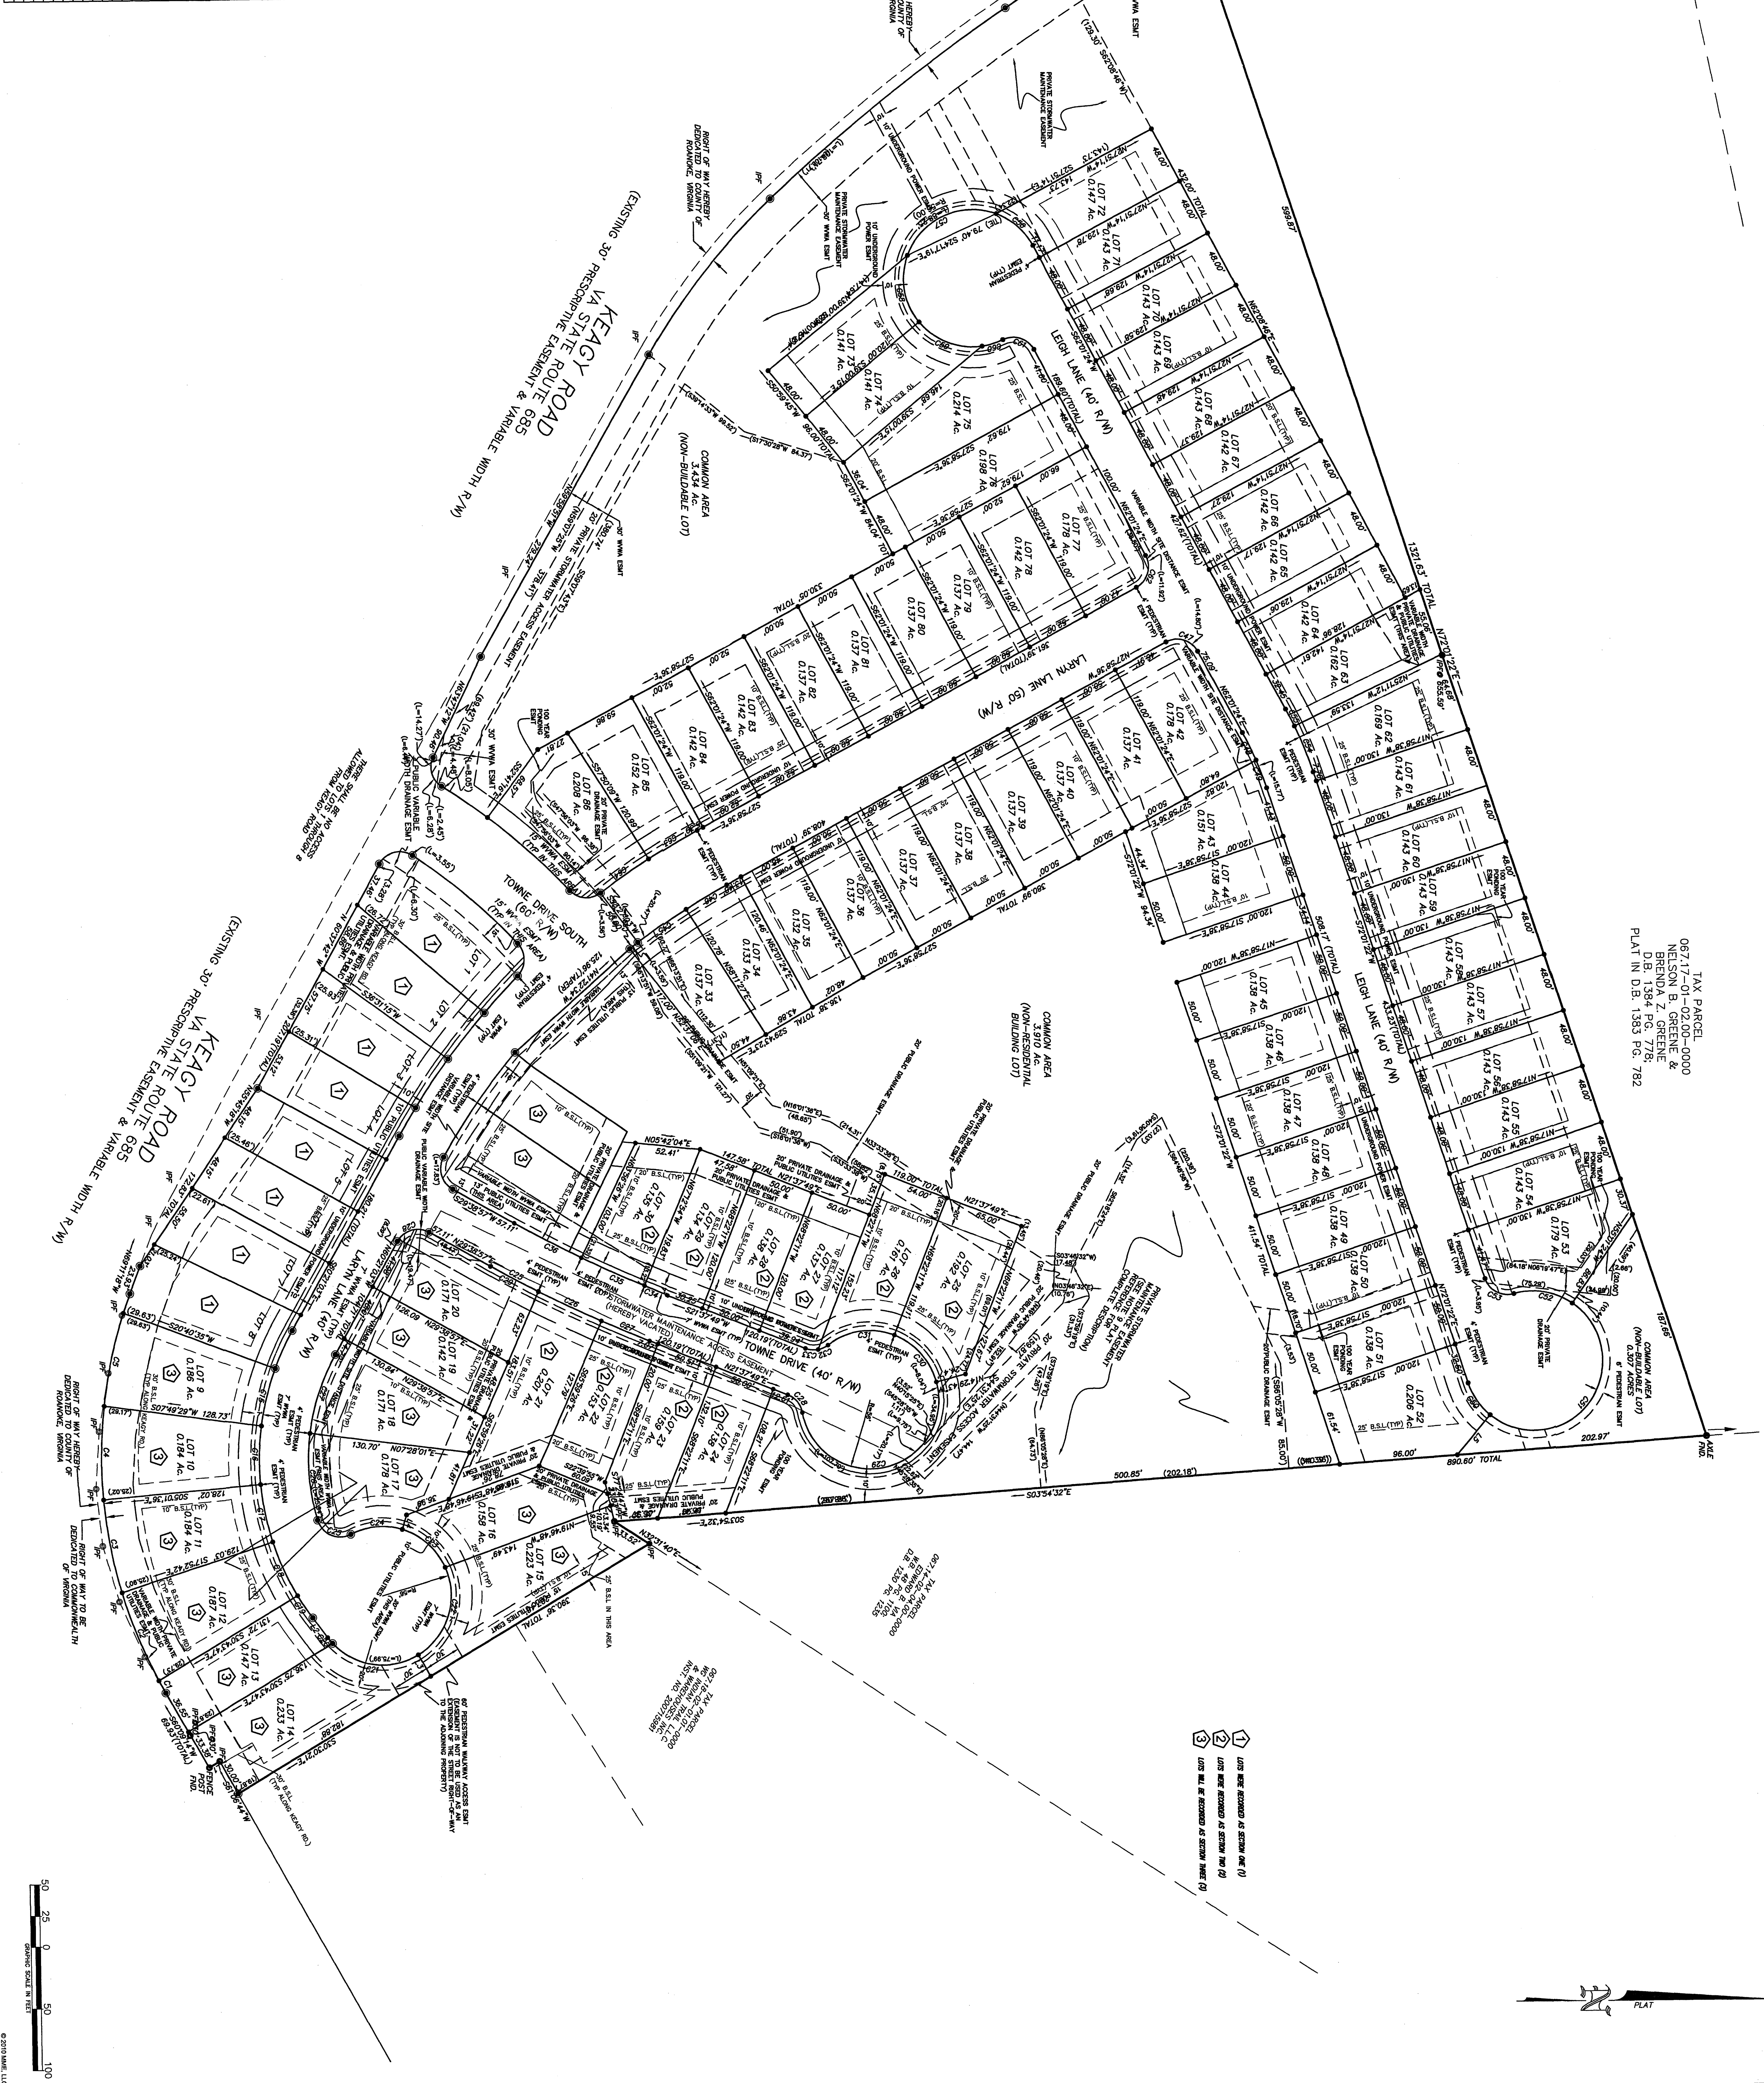

4 OF 44

SHEET NO.

PROPOSED SUBDIVISION & EASEMENT MAP

CHECK BY: KCM

DATE: 03/21/07

ISSUE: 01/20/10

NAME PROJECT NUMBER: 2006-125

DRAWN BY: KCM

DATE: 03/21/07

ISSUE: 01/20/10

APPROVED


AND PHASE 2 LINES TO PLAN

DATE: 03/21/07

ISSUE: 01/20/10

THE TOWNES AT HIDDEN VALLEY

WINDSOR HILLS DISTRICT, ROANOKE COUNTY, VIRGINIA





