

M ENGINEERING, LLC  
9711 HUNTERS CIRCLE  
SUITE 100  
ROANOKE, VA 24012  
OFFICE: 804-912-6355  
FAX: 804-912-6357

# SITE DEVELOPMENT PLAN FOR THE TOWNES AT HIDDEN VALLEY WINDSOR HILLS DISTRICT, ROANOKE COUNTY, VIRGINIA

APPROVED

| REVISION | DESCRIPTION                                      |
|----------|--------------------------------------------------|
| 1        | PER COUNTY COMMENTS                              |
| 2        | 100% DRAFT PER VDOT AND PER COUNTY COMMENTS      |
| 3        | 11/06/07 PER COUNTY COMMENTS                     |
| 4        | 10/20/10 PER VDOT                                |
| 5        | 3/17/10 PER COUNTY COMMENTS                      |
| 6        | 11/20/09 ADDED PHASE 1 AND PHASE 2 LINES TO PLAN |
| 7        | 01/20/10 PER COUNTY COMMENTS                     |




| NAME PROJECT NUMBER | 2006-125 |
|---------------------|----------|
| DRAWN BY:           | DLG      |
| CHECKED BY:         | MDM      |
| DATE:               | 03/21/07 |
| ISSUE:              | 01/20/10 |

SHEET NO.  
6 OF 44  
OVERALL  
SITE PHASING PLAN

1. GENERAL SITE NOTES
2. OWNER: HIDDEN VALLEY LLC, 501-A BURNS ROAD, SUITE 100, ROANOKE, VA 24012
3. CONTRACT PERSON: M. J. WILLIAMS, 9711 HUNTERS CIRCLE, SUITE 100, ROANOKE, VA 24012
4. AREA: 24.80 AC.
5. ZONING: RS (SINGLE-FAMILY ATTACHED)
6. ACTUAL MINIMUM LOT SIZE: 0.125 AC. (6,750 S.F.)
7. ACTUAL MINIMUM LOT SIZE: 0.125 AC. (6,750 S.F.)
- LEGEND
- 1. LIGHT DUTY ASPHALT PAVEMENT
- 2. HEAVY DUTY ASPHALT PAVEMENT
- 4. VDOT ASPHALT PAVEMENT
- 5. RETAINING WALL

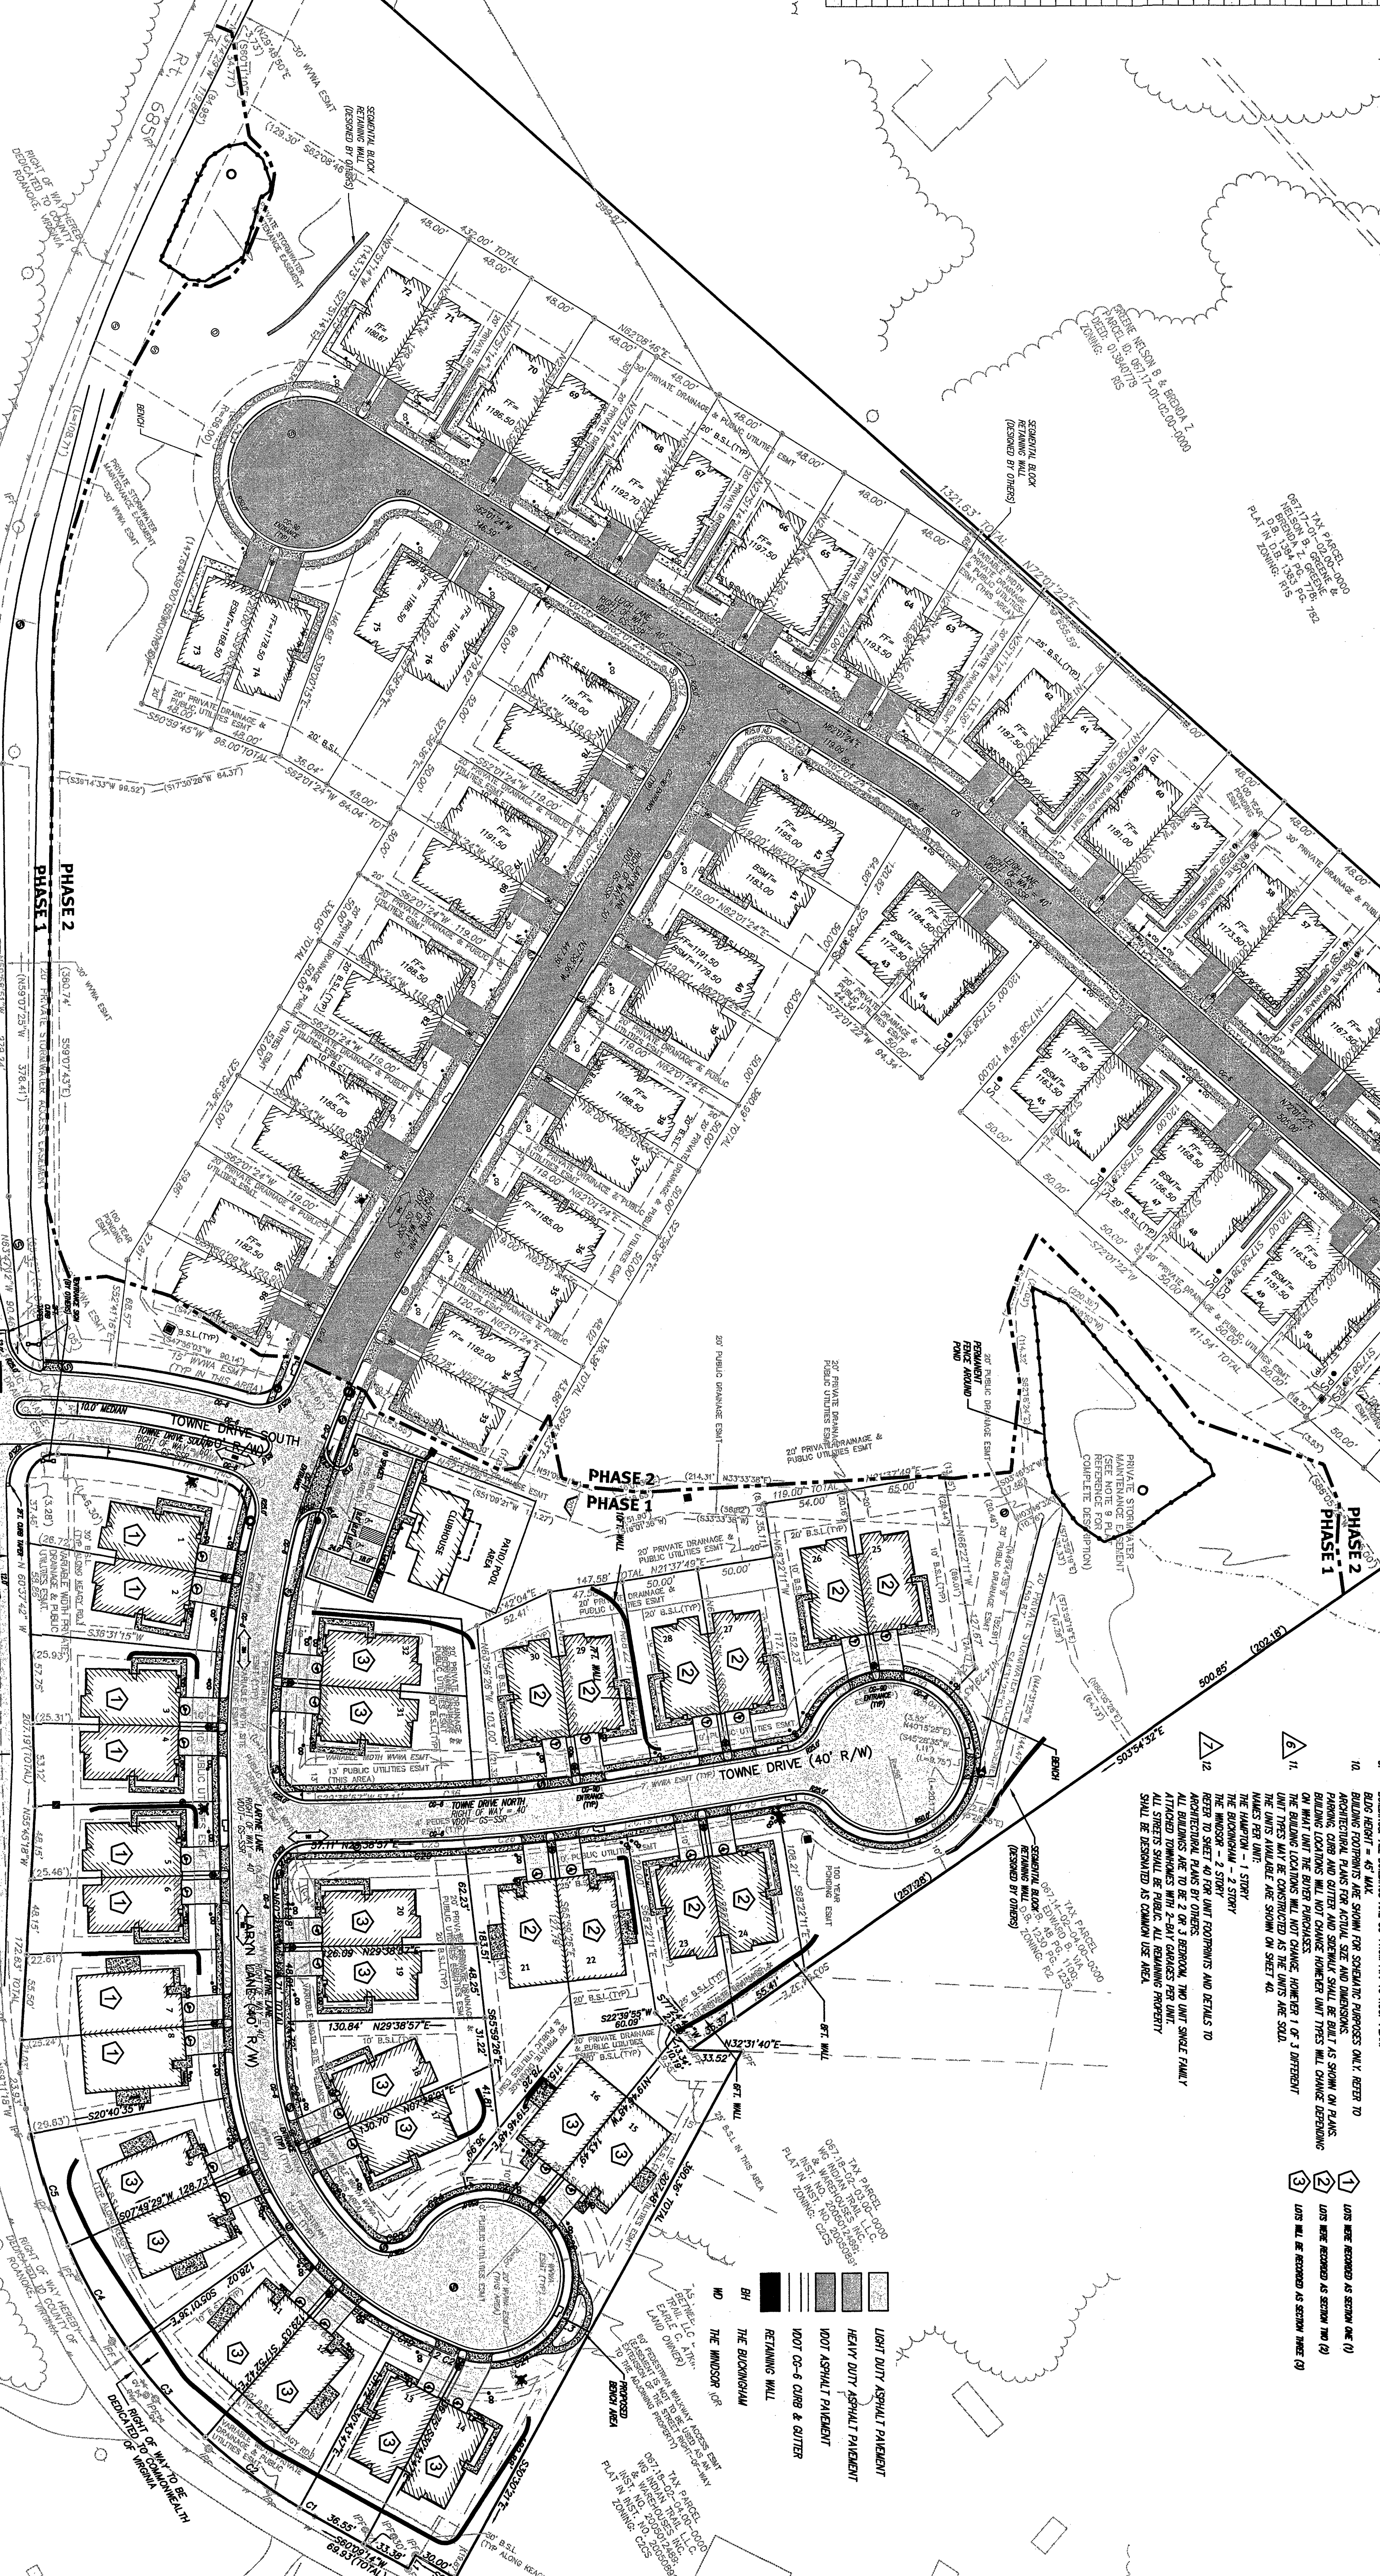

| LINE | LENGTH | BEARING     |
|------|--------|-------------|
| L1   | 10.00  | S30°00'00"E |
| L2   | 20.00  | N63°20'00"W |
| L3   | 18.94  | S59°20'00"W |
| L4   | 12.20  | S72°06'24"E |
| L5   | 41.99  | S70°28'24"E |

50 25 0 50 100  
FOOT SCALE IN FEET

SHEET NO.  
6 OF 44