
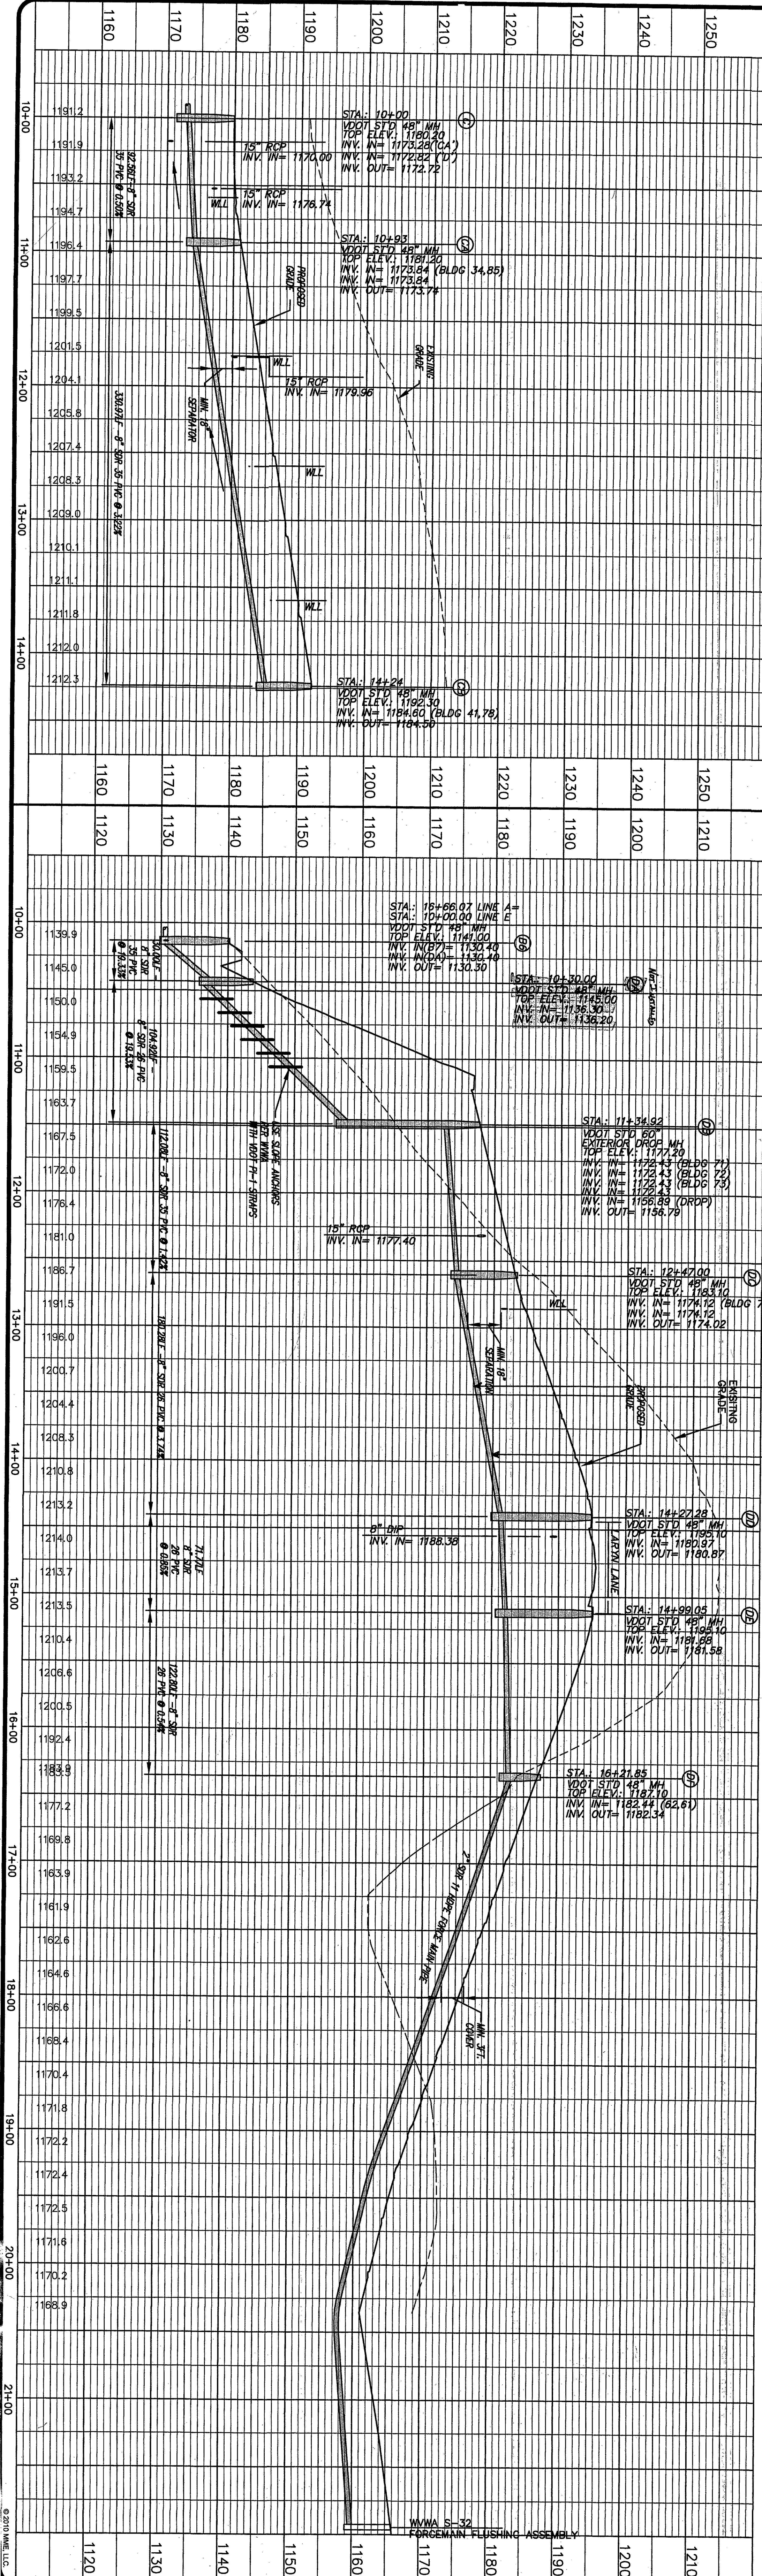
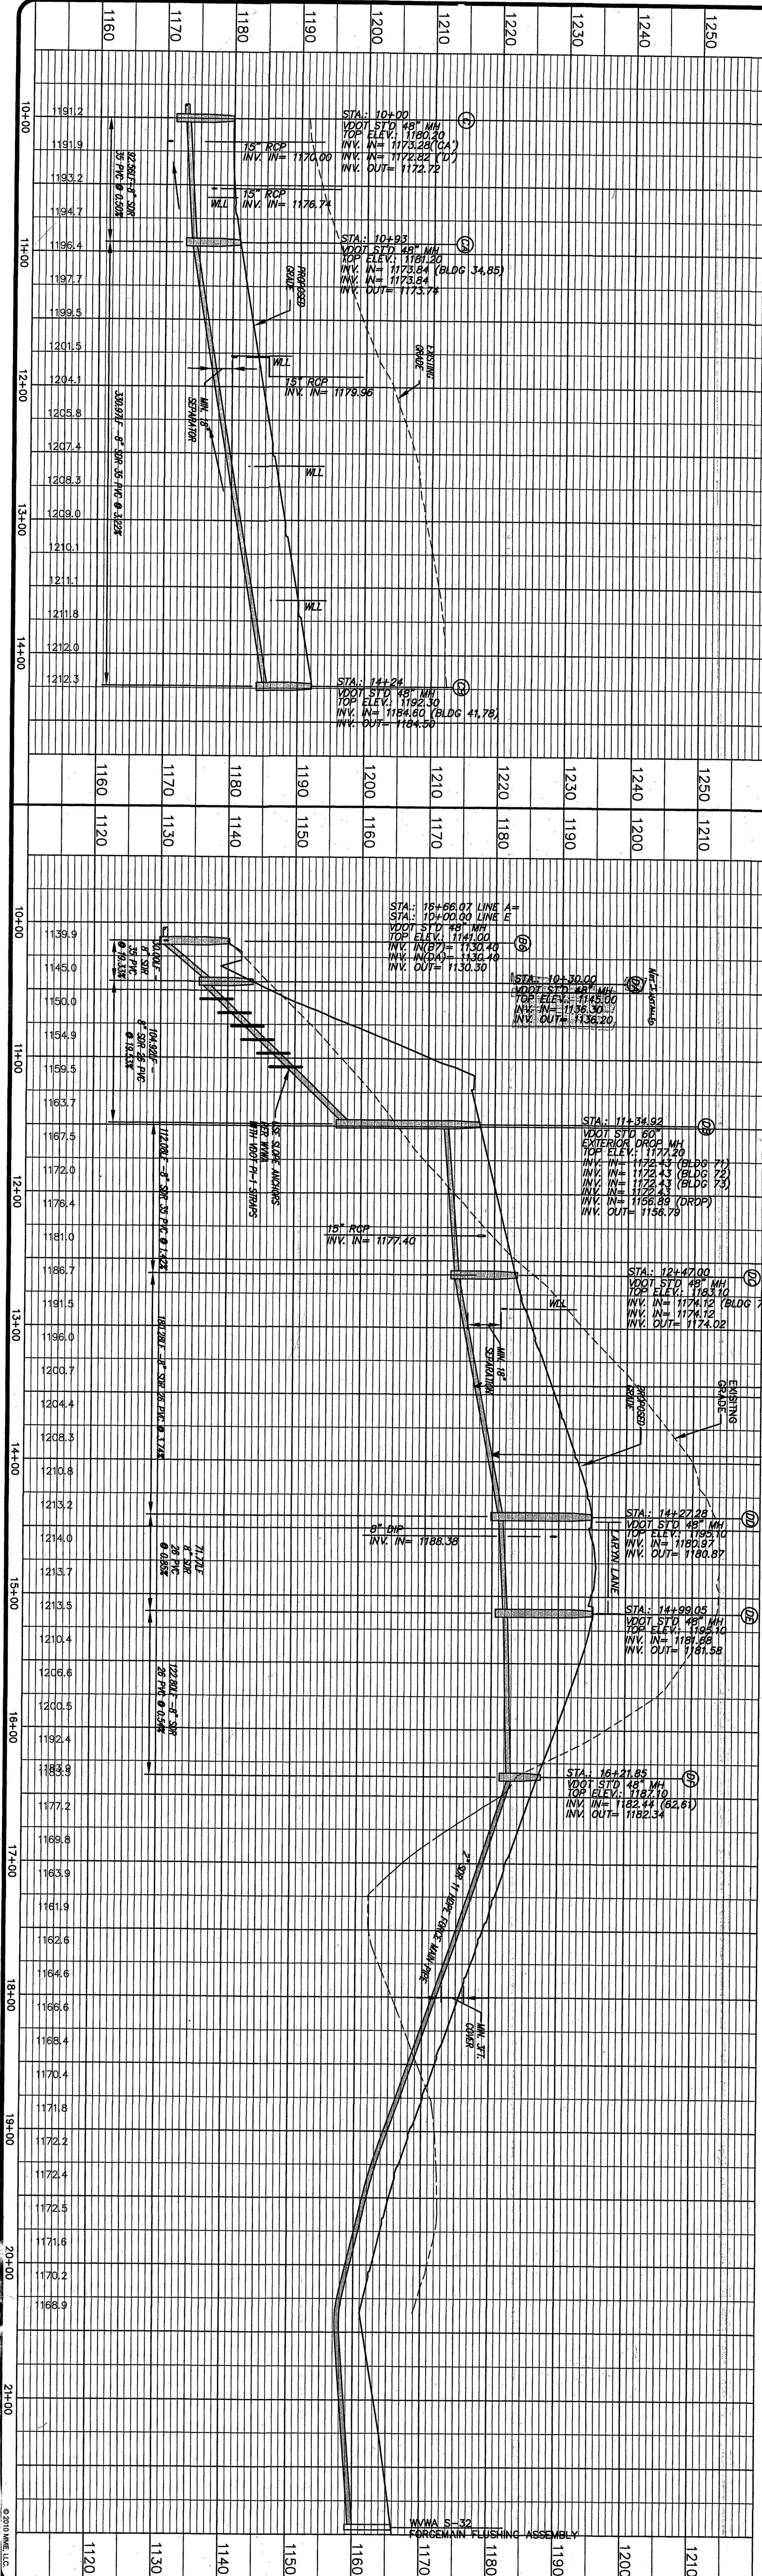
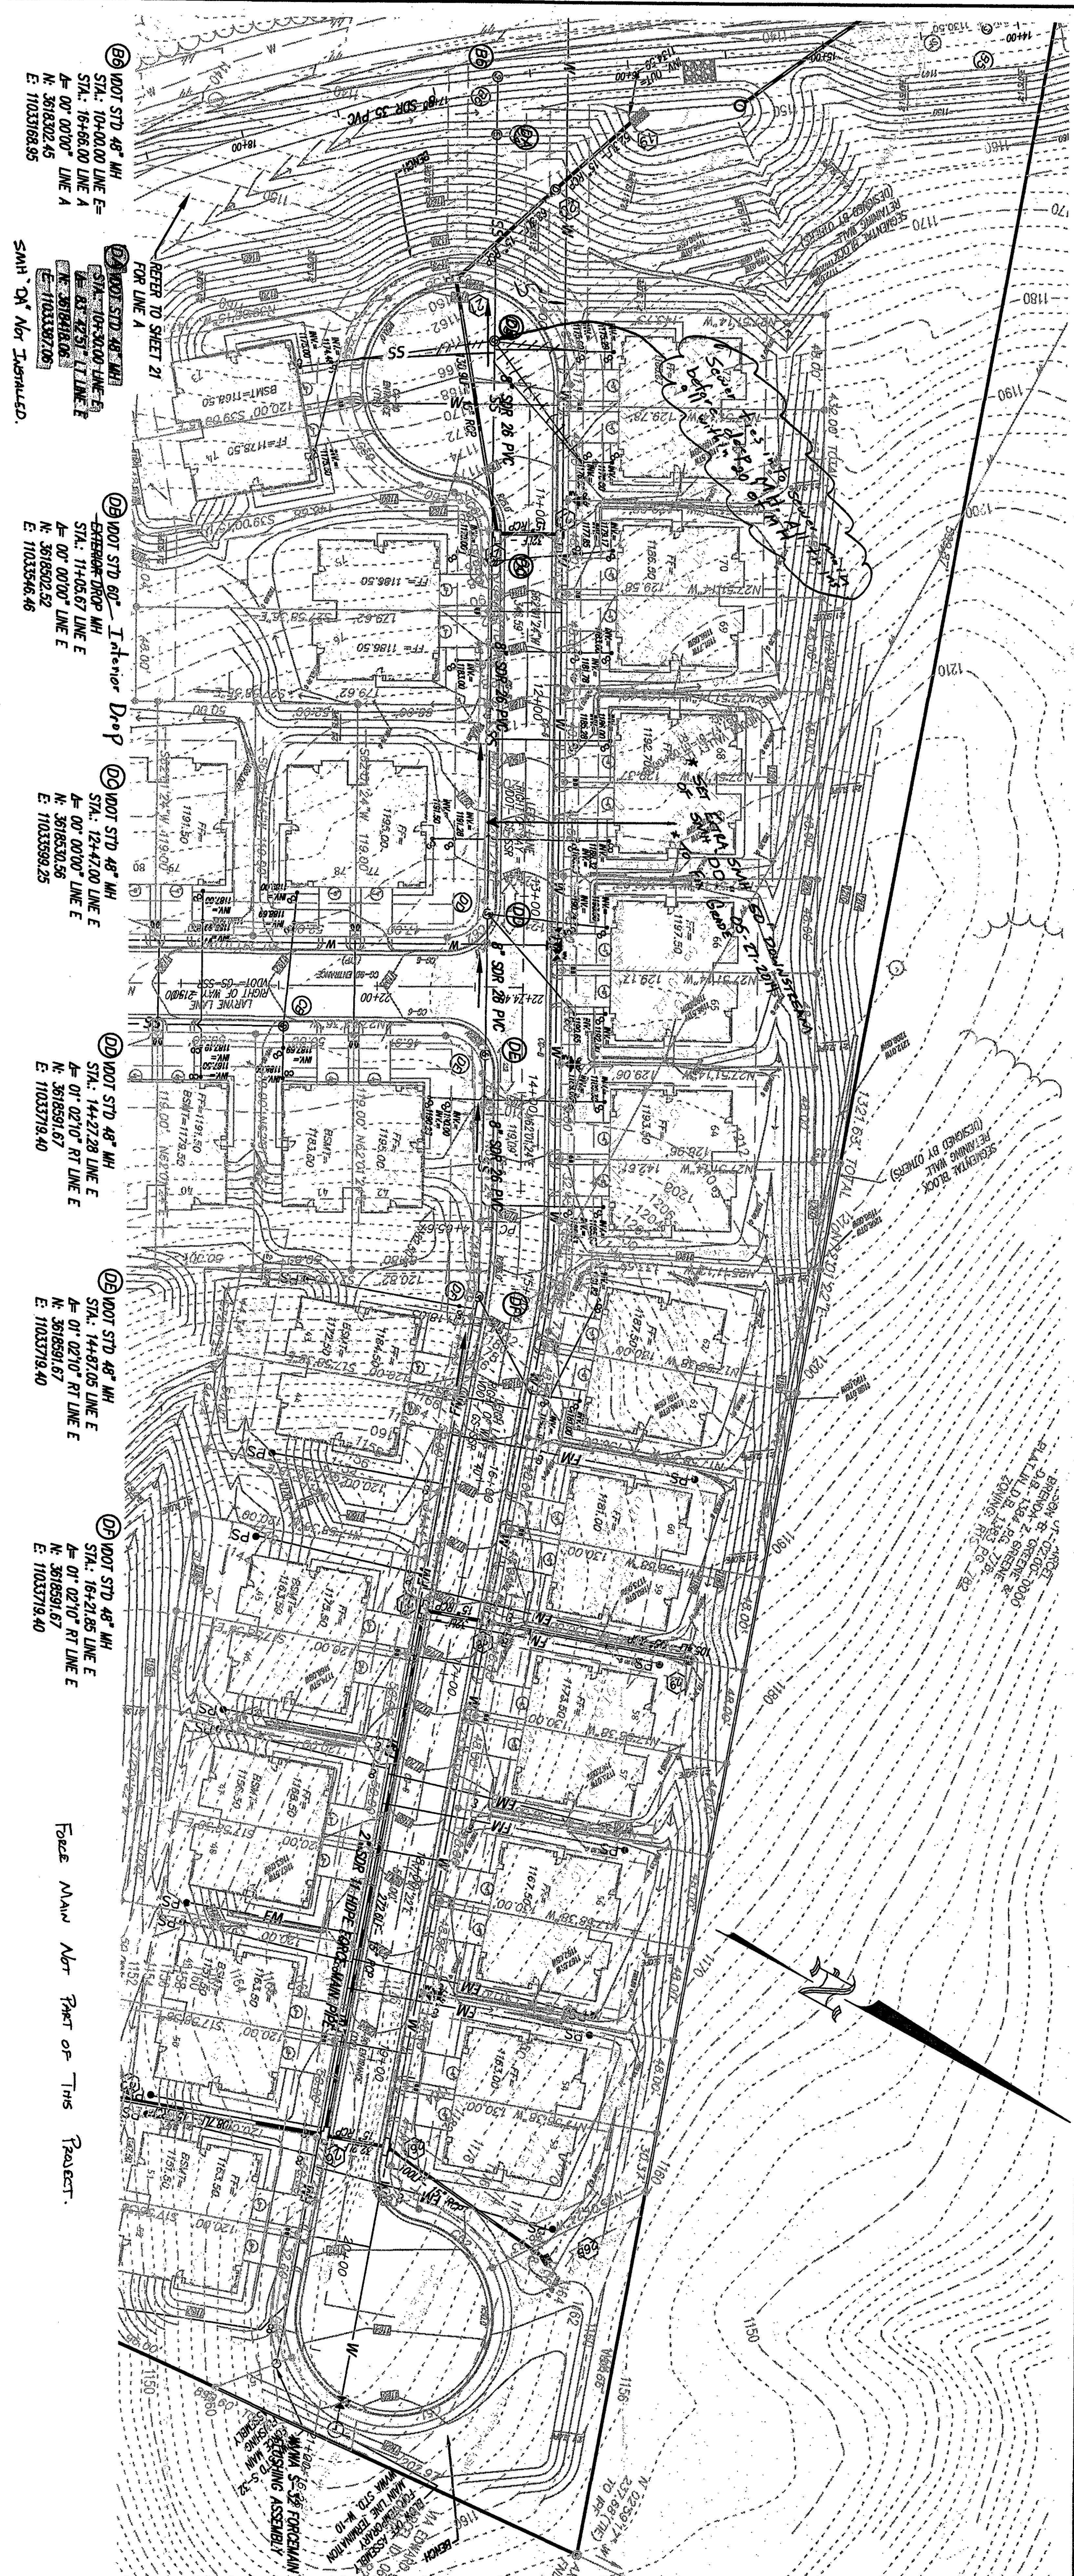


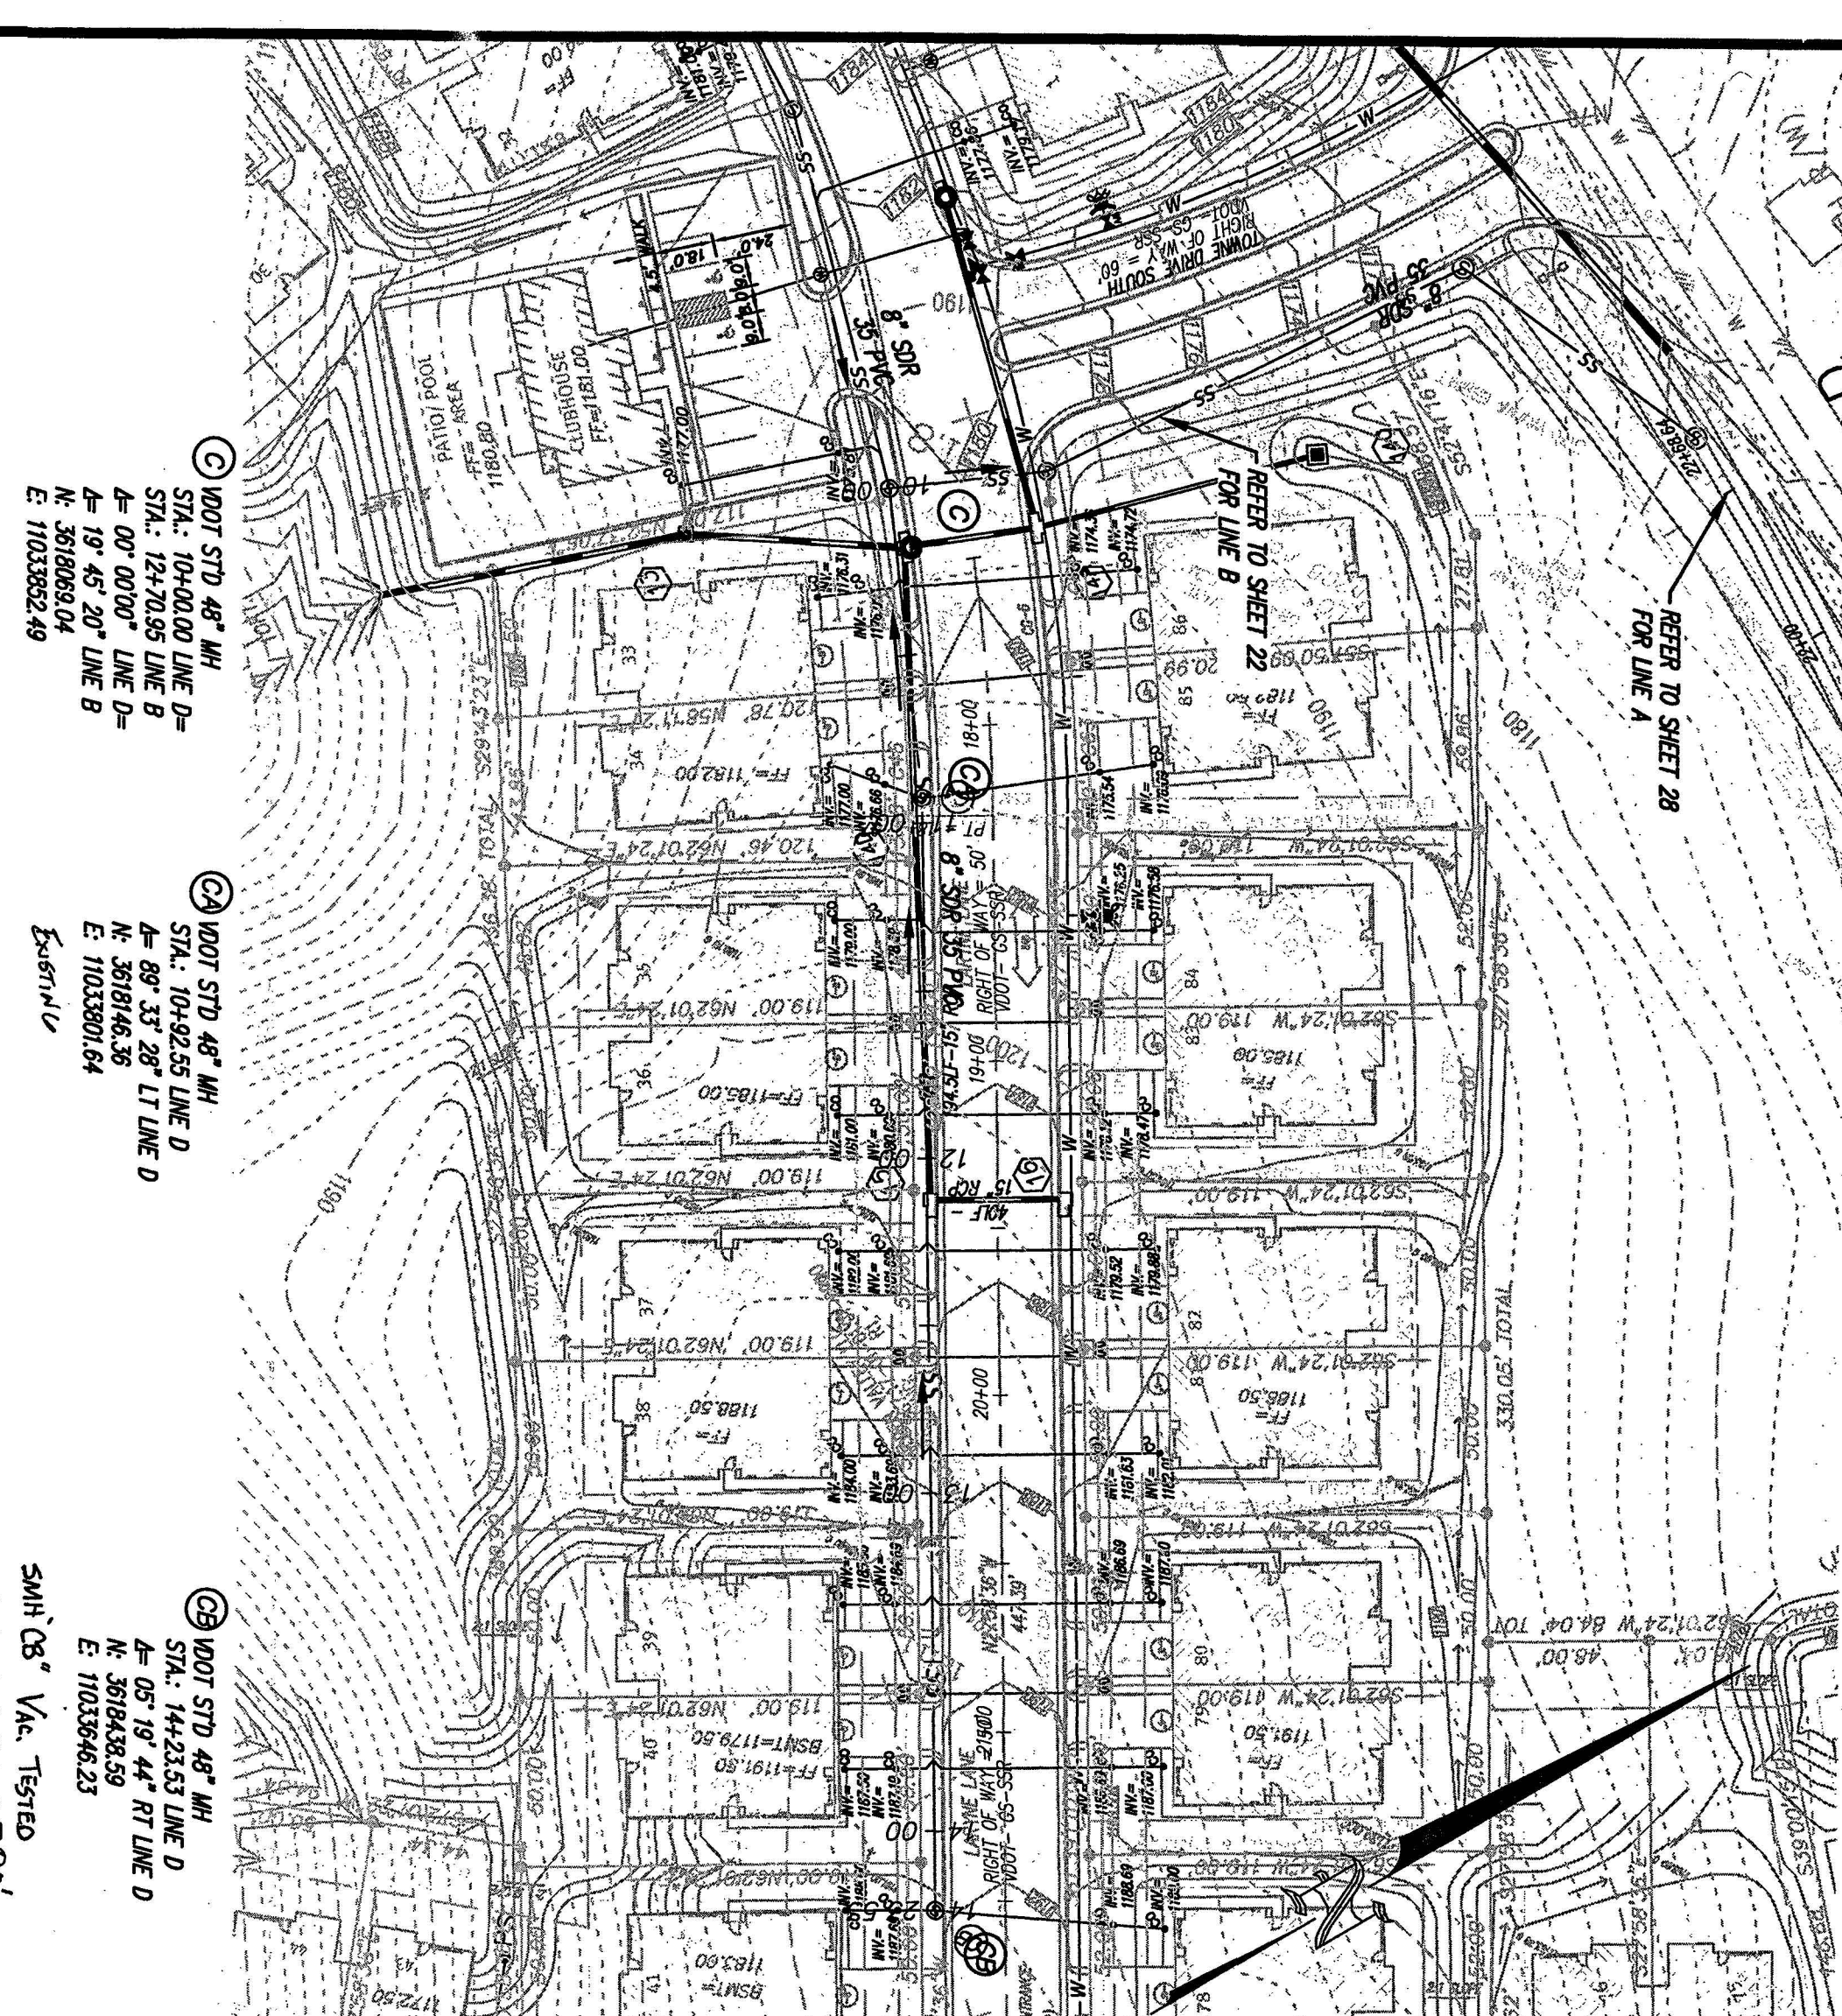

SANITARY SEWER LINE 'D'

[illegible]

1. ALL CONSTRUCTION NOTES, DETAILS AND SPECIFICATIONS ARE TO BE FOR THE LATEST EDITION OF THE WESTERN NATIONAL WATER AUTHORITY (WNWA) WATER SPECIFICATIONS.
2. A COPY OF THESE SPECIFICATIONS MUST BE KEPT ON SITE AT ALL TIMES DURING THE CONSTRUCTION OF THE SANITARY SEWER LINE.
3. ALL SANITARY SEWER LINES SHALL BE SEPARATION BETWEEN STORM SEWER LINES, WATER LINES AND SANITARY SEWER LINES.
4. CONDUIT TO DUMPY DRAINAGE OF ANY OBSTACLES BETWEEN PLANS AND ACTUAL FIELD LAYOUTS.
5. ALL LATERALS TO BE COVERED BY A MINIMUM 18" OF GRANULAR MATERIAL.
6. ALL SANITARY LATERALS TO BE 6" MINIMUM. ALL PRECISION LATERALS SHALL BE 1.50" SMWT 11 HERE.
7. SANITARY SEWER TO BE A MINIMUM OF 7' BENCH BACK OF CURB.

5

SITE DEVELOPMENT PLAN FOR THE TOWNES AT HIDDEN VALLEY DISTRICT, ROANOKE COUNTY, VIRGINIA



MIKE MORGAN ENGINEERING, LLC.
14350 SOMMERVILLE COURT
MIDLOTHIAN, VA 23113
Office: 804.419.2559
Fax: 804.419.2558

0006-125	CHECK BY:	
NAME PROJECT NUMBER		
ISSUED BY:		
DATE	ISSUE	
03/31/07	01/20/10	
SHEET TITLE		
SANITARY SEWER D		
AND E PLAN AND		
PROFILE SHEET		
SHEET NO.		