


COMM. NO. 9912
DRAWN BY: M.S.
CHECKED BY:
FILED BY:

PLAN	DATE	BY	REVIEWED	PLOTTED	ALIGNMENT CHECKED	RT. OF WAY CHECKED
NO.						

PROFILE	DATE	BY	REVIEWED	PLOTTED	GRADES CHECKED	STRUCTURE NOTATIONS DIV.
NO.						

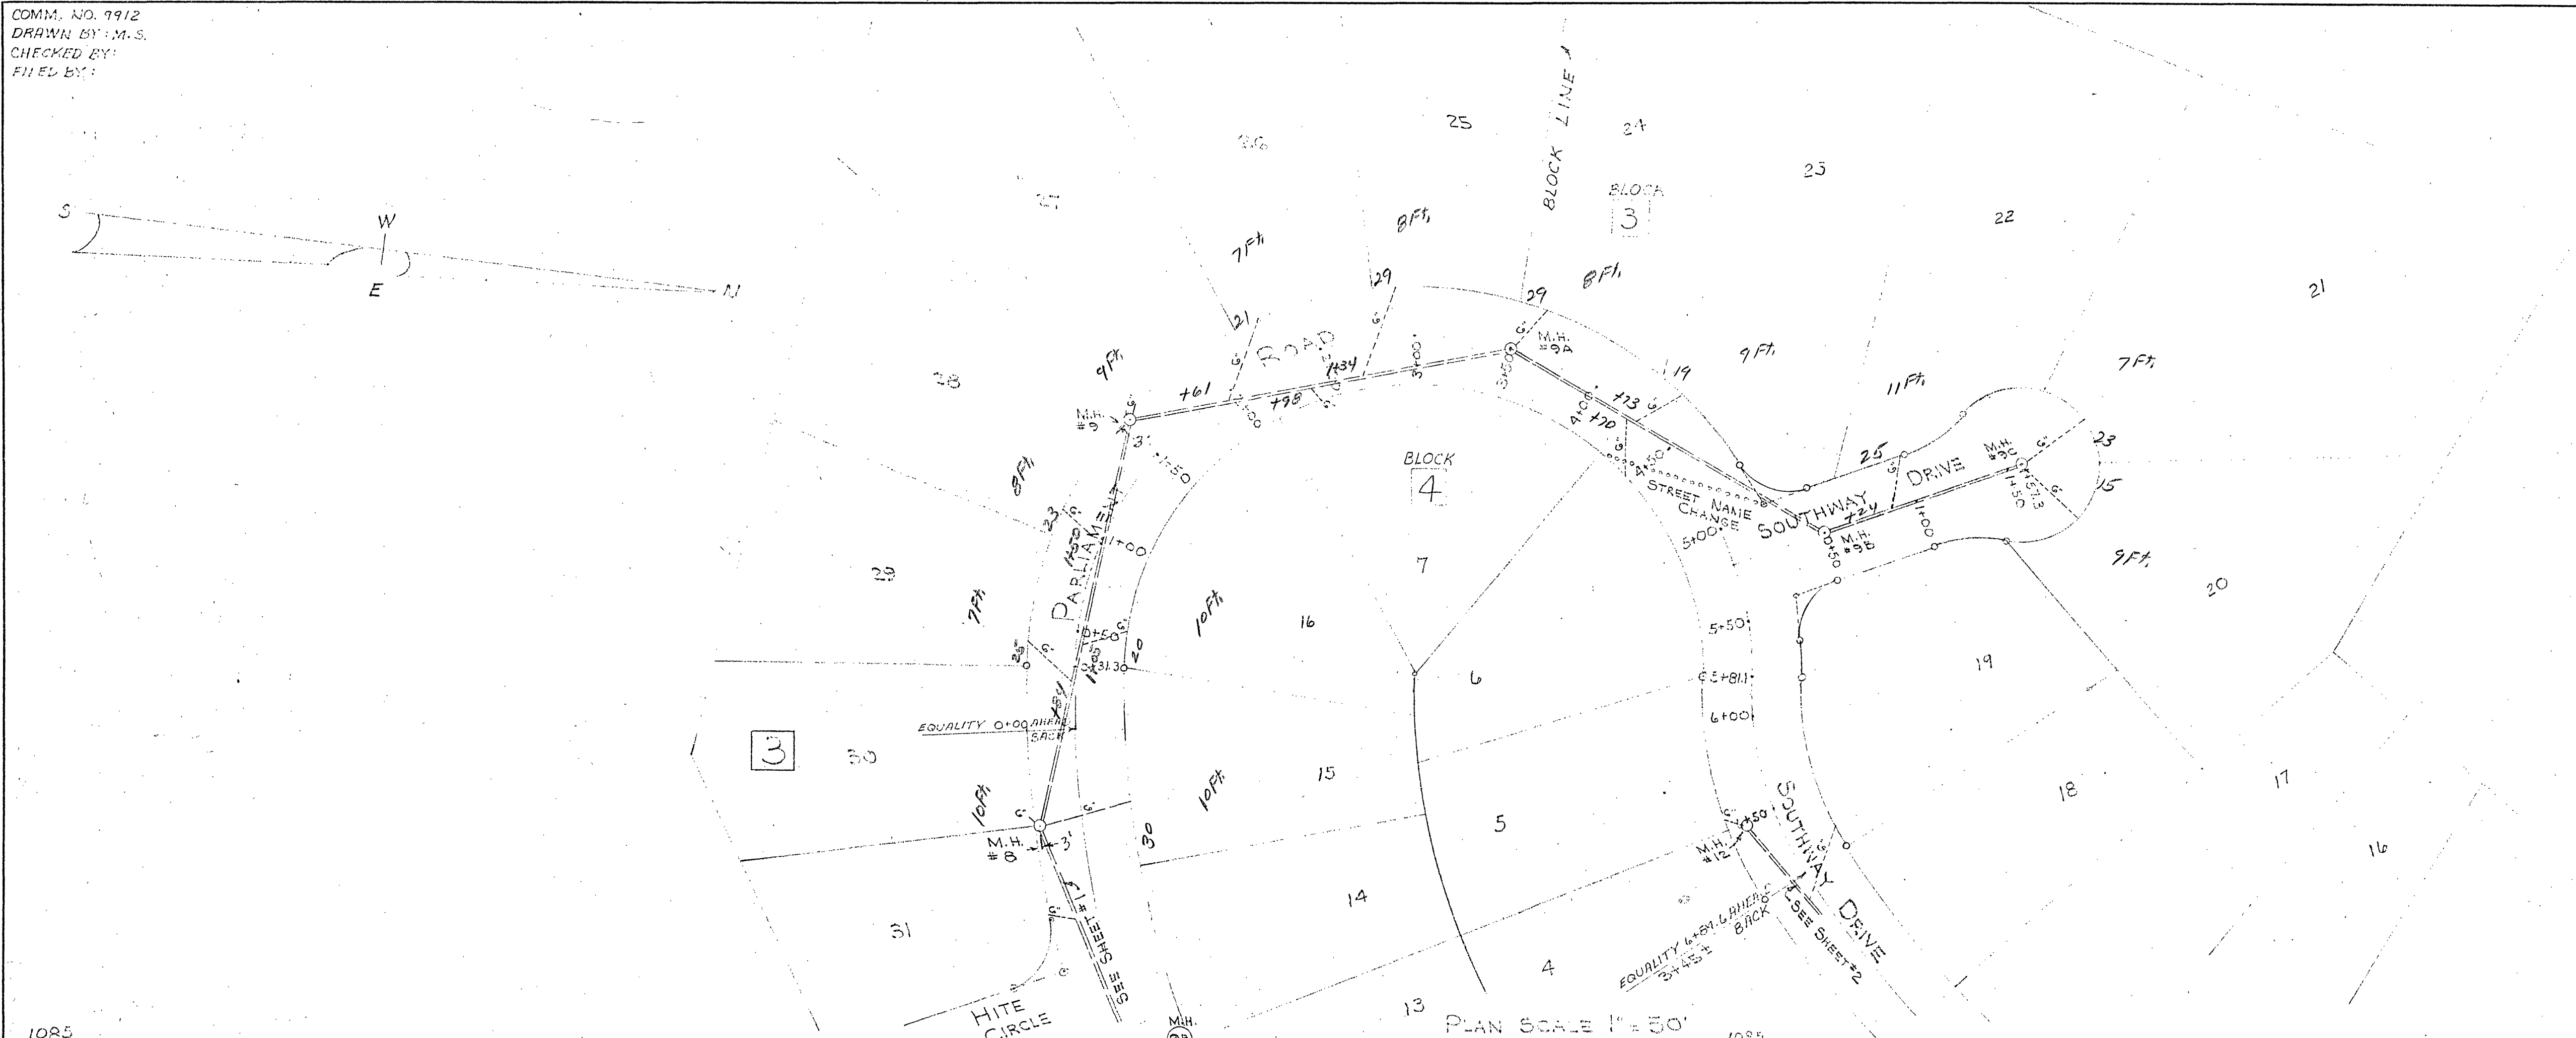

SHEET 3 OF 3
PLAN & PROFILE
OF
TOWNSIDE
SITUATE N.W. OF U.S. HWY. Rt. 220
1/2 MILE FROM ROANOKE CITY LIMITS
ROANOKE CO., VIRGINIA
BY: C.B. Malcolm & Son
State Cert. Engrs.
DATE: JUNE 23, 1960 SCALE: AS SHOWN

