


DATE	7-1-59
BY	BDP
SURVEYED	BDP
PLANNED	BDP
NOTED	BDP
NO. 2-5-59	

DATE	7-1-59
BY	BDP
SURVEYED	BDP
PLANNED	BDP
NOTED	BDP
NO. 2-5-59	

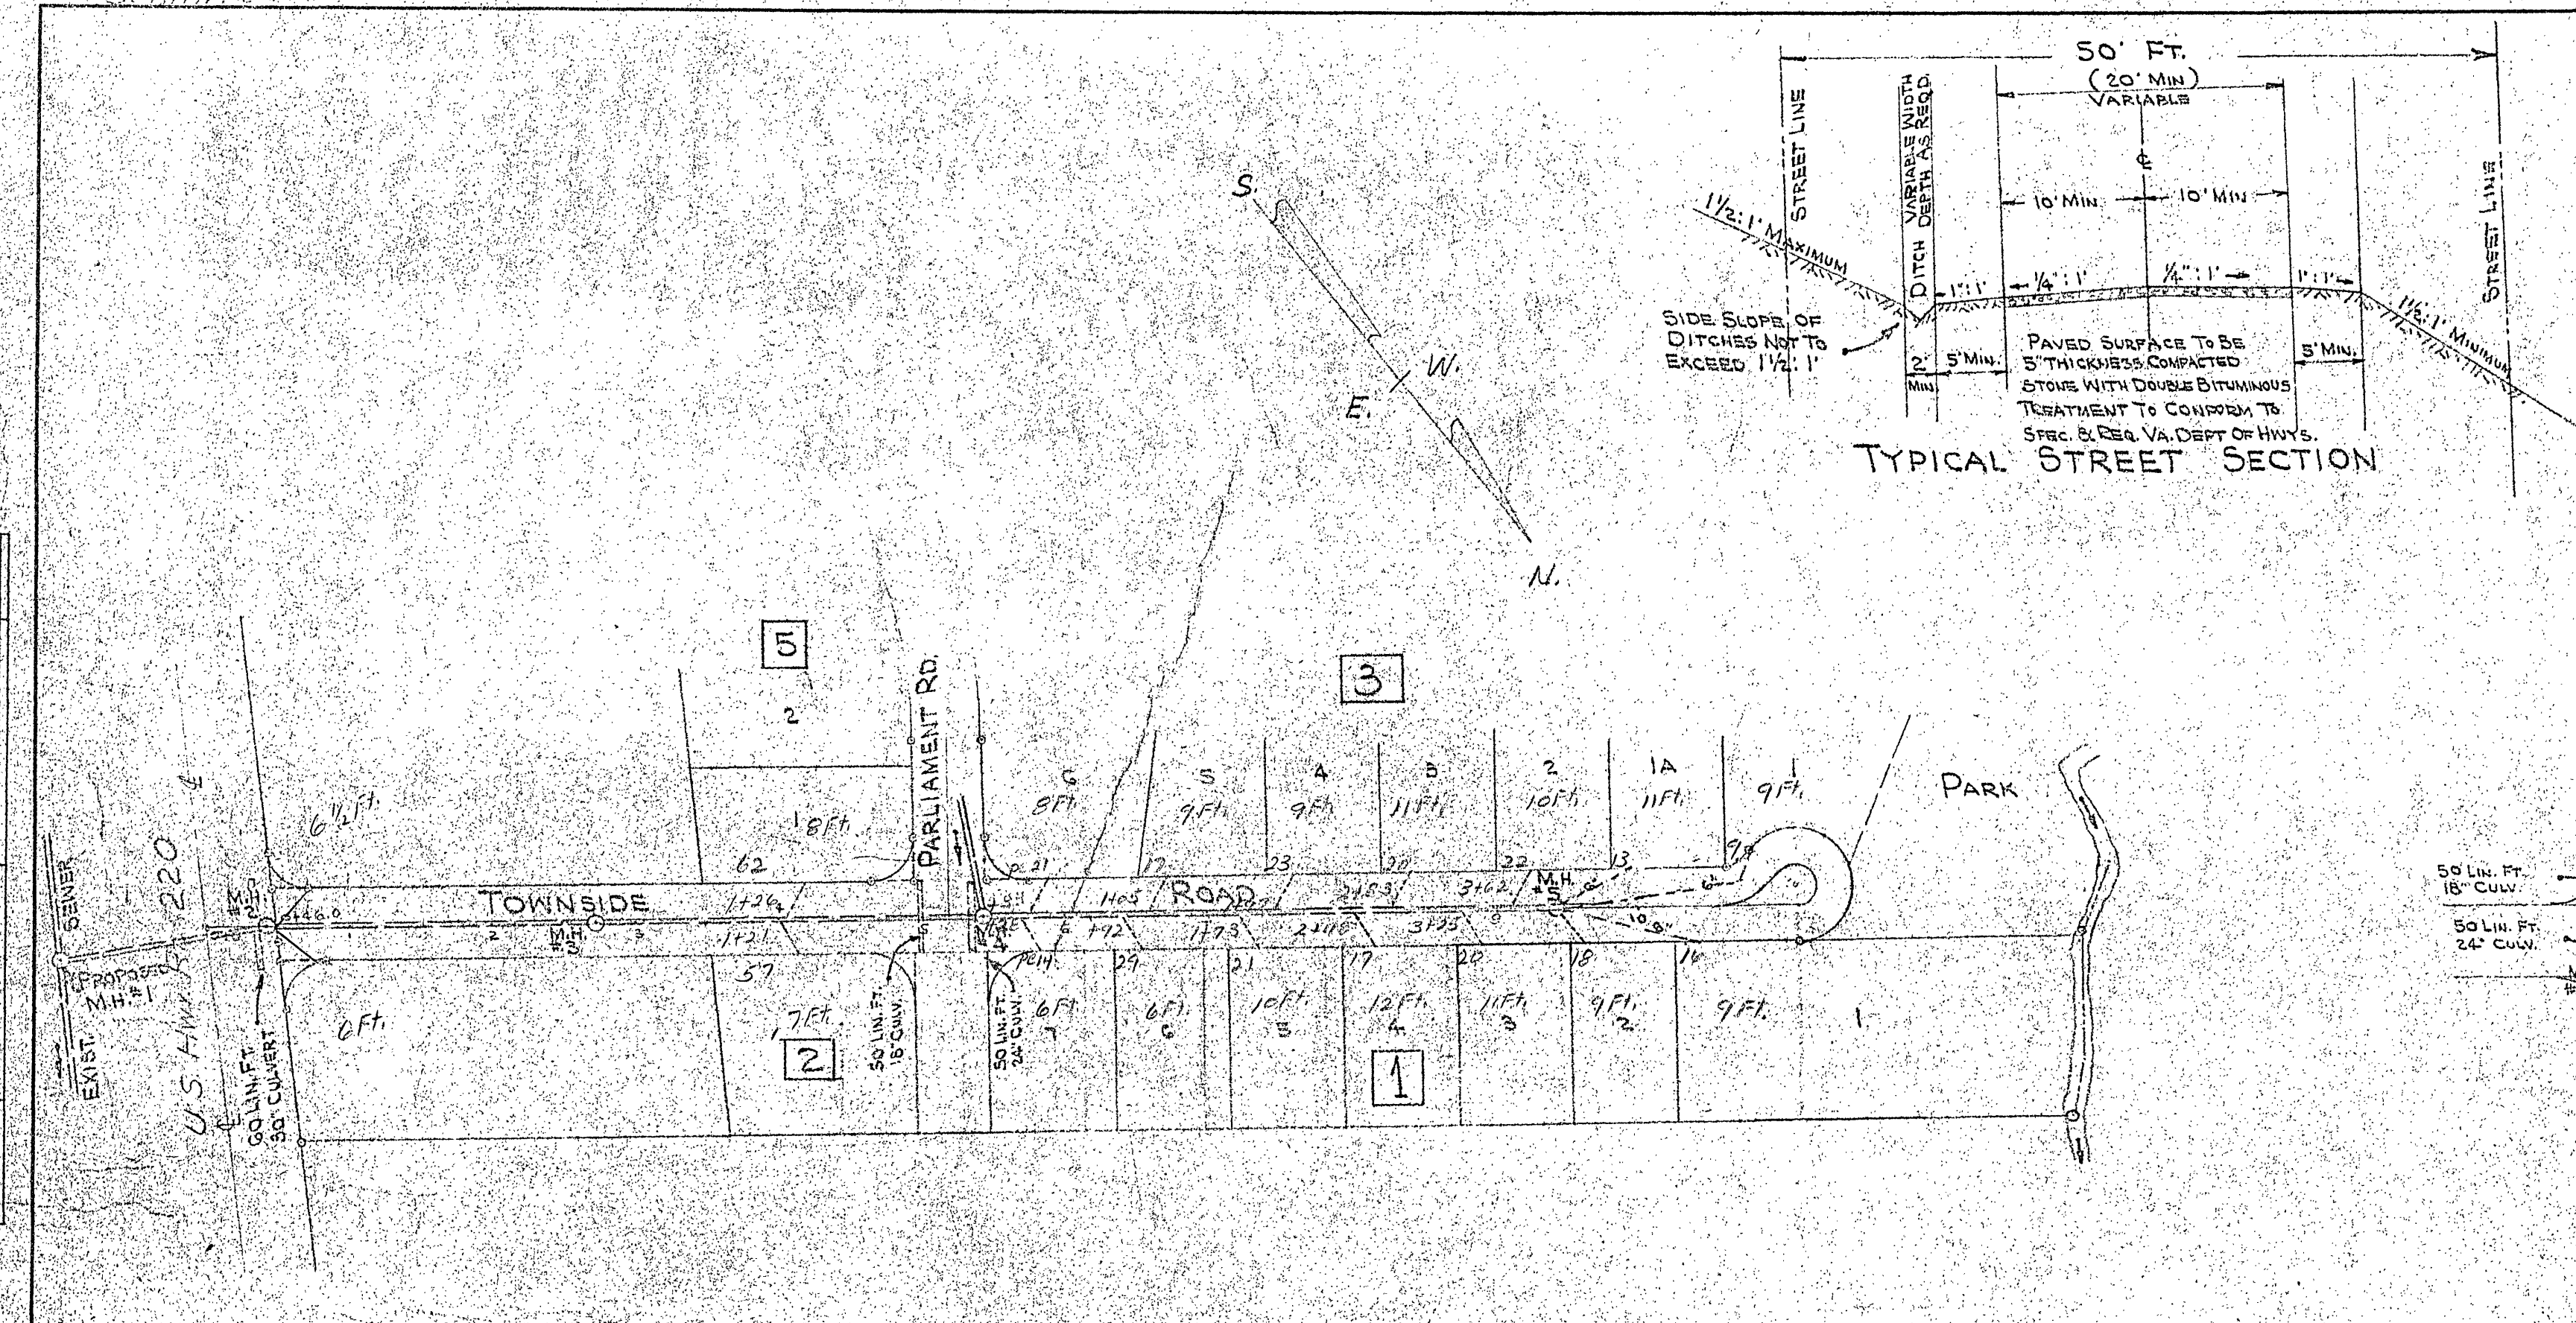

GENERAL NOTES:

1. Materials and construction to conform to Standards and Specifications of the Eng. Dept. of the City of Roanoke.
2. Manhole lids to conform to the Roanoke Sewerage Commission.
3. EXTRA STRENGTH PIPE TO BE INSTALLED AT PLACES WHERE DEPTH OF SEWER IS IN EXCESS OF 10 FT.
4. REXON JACKET OR EQUAL AND SUITABLE PIPE IS REQUIRED WHERE GROUND WATER IS ENCOUNTERED DURING CONSTRUCTION.

APPROVED:

Resident Eng., Va. Dept. of Hvy. _____ Date _____

Exec. Sec. of Roanoke Co. Sewerage Commission _____ Date _____

Sec. of Roanoke County Planning Comm. _____ Date _____


City Eng. of Roanoke, Virginia _____ Date _____

Wm. K. Schuchert _____ Date 6-11-60

Agent for Roanoke City Planning Comm. _____ Date _____

Note: Alternate Outfall North of MH #2 along W. Side of U.S. 220 to crossing of U.S. 220 to North of Rodney Lane or Willow Oak Drive may be proposed.

PLAN SCALE: 1" = 100'

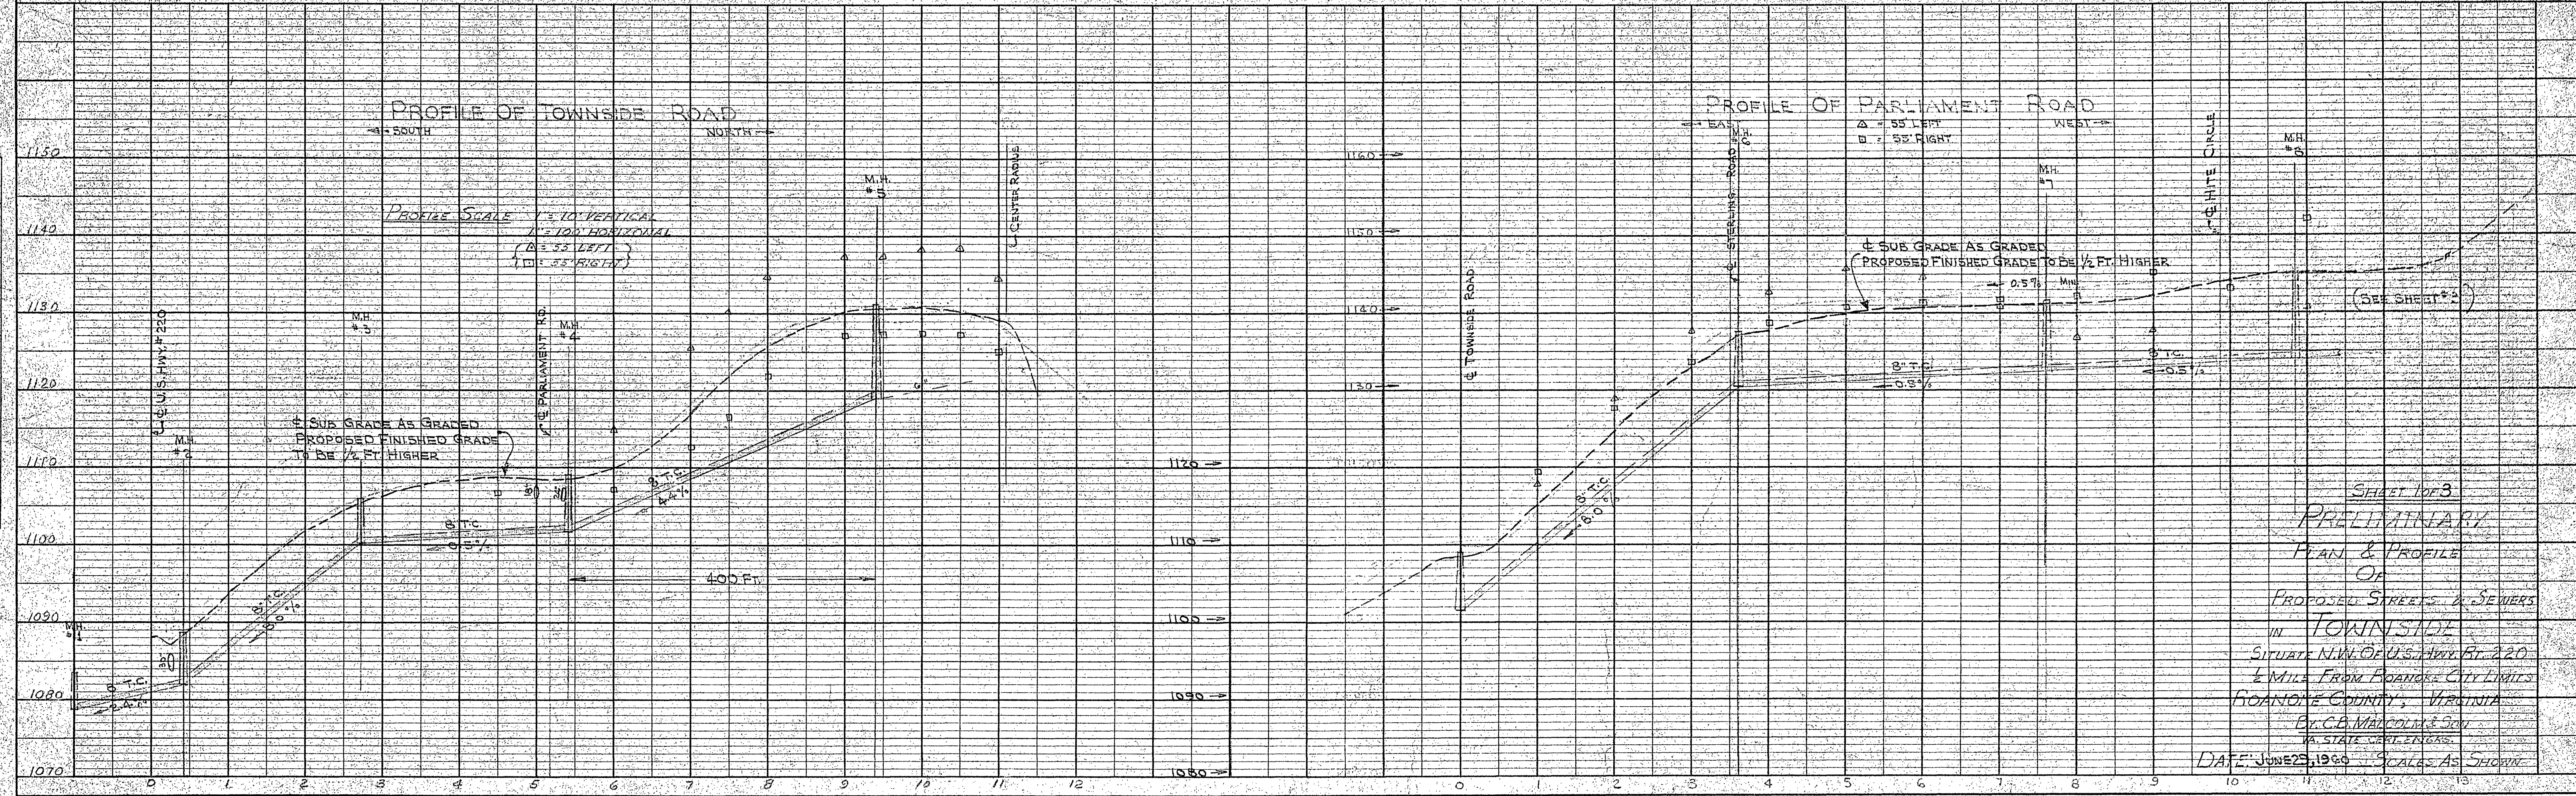

SHEET 1 OF 3
 PRELIMINARY
 PLAN & PROFILE
 OF
 PROPOSED STREETS & SEWERS
 IN
 TOWNSIDE
 SITUATE N.W. OF U.S. HWY. 220
 1/2 MILE FROM ROANOKE CITY LIMITS
 ROANOKE COUNTY, VIRGINIA
 BY C.B. MALCOLM & SON
 VA. STATE ENGINEERS
 DATE: JUNE 25, 1960 SCALES AS SHOWN