

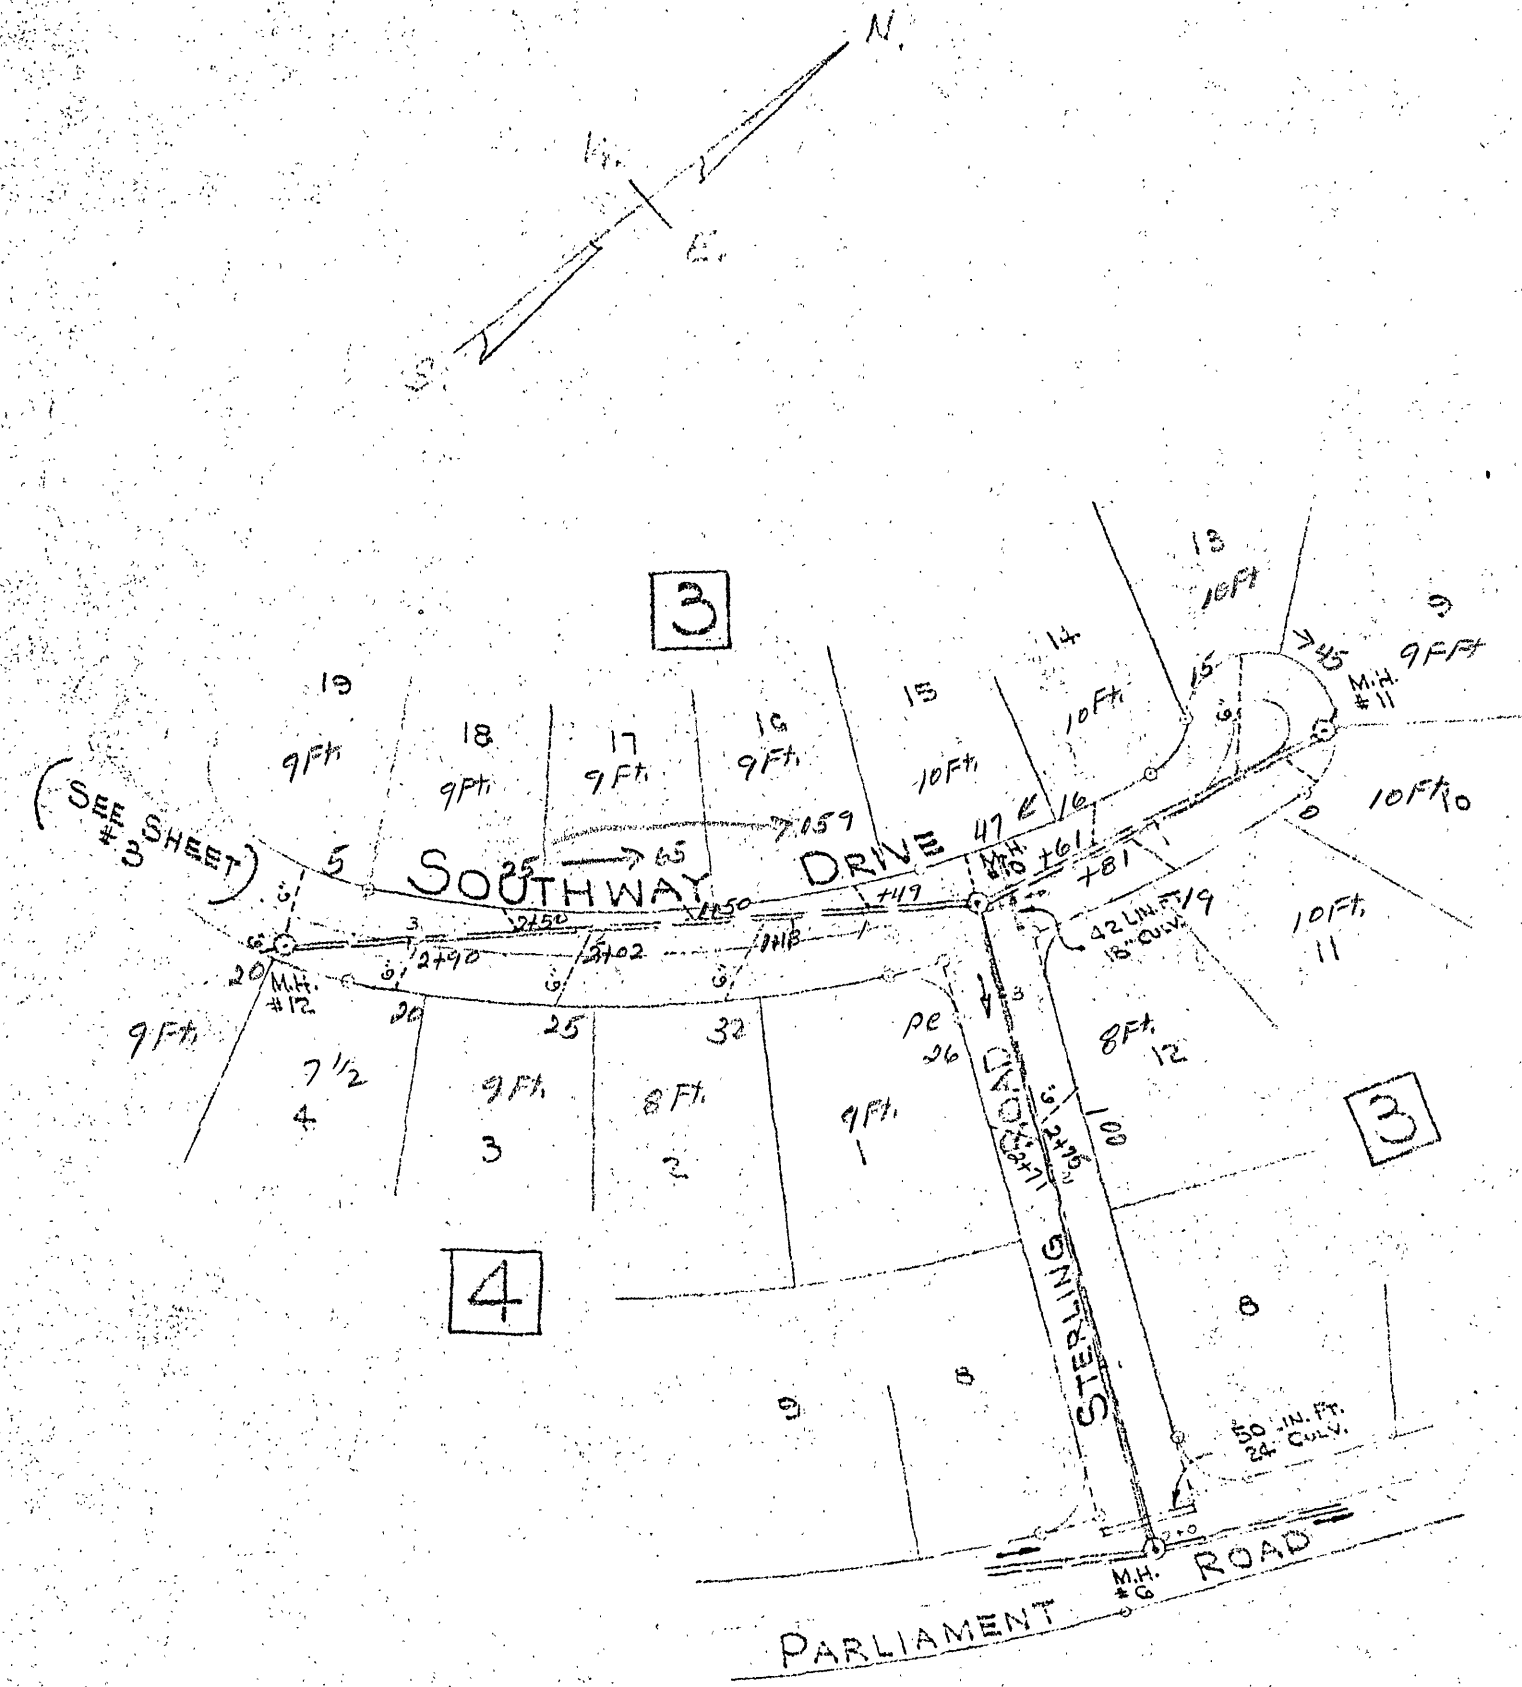
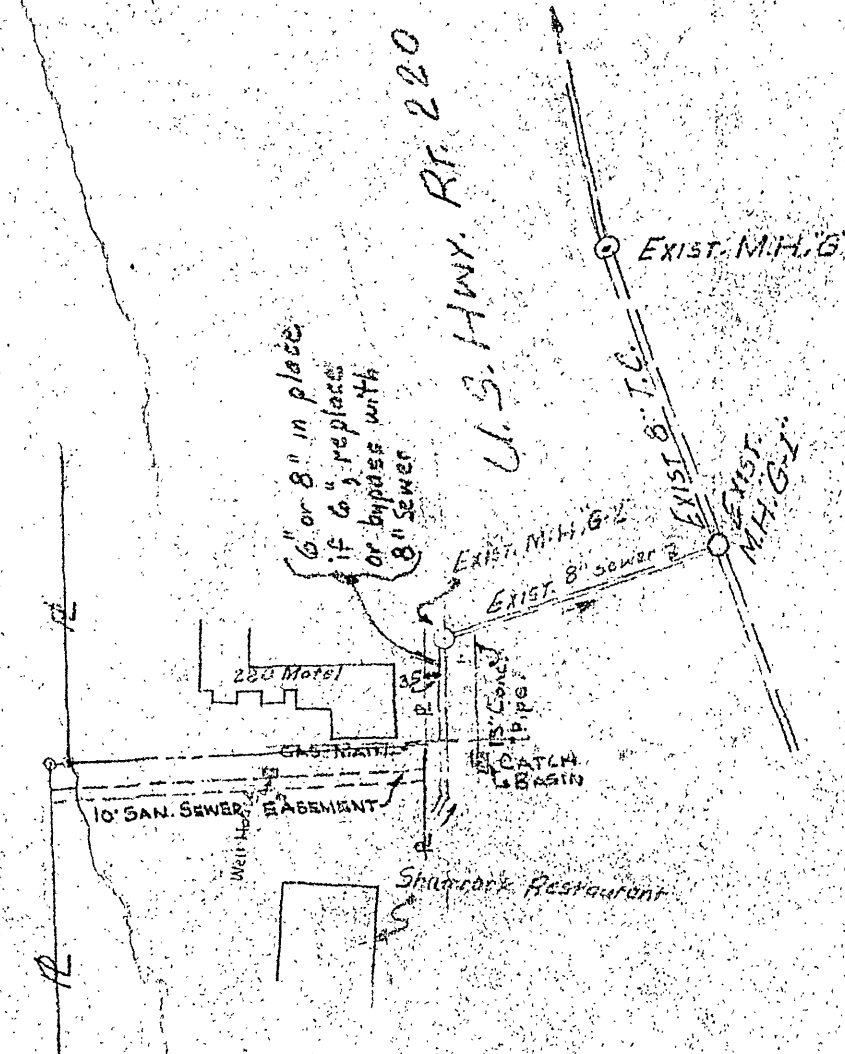


PLAN	DATE
SURVEYED BY	3-7-59
NOTE BOOK	3-7-59
RT. OF WAY CHECKED	
NO. 1	

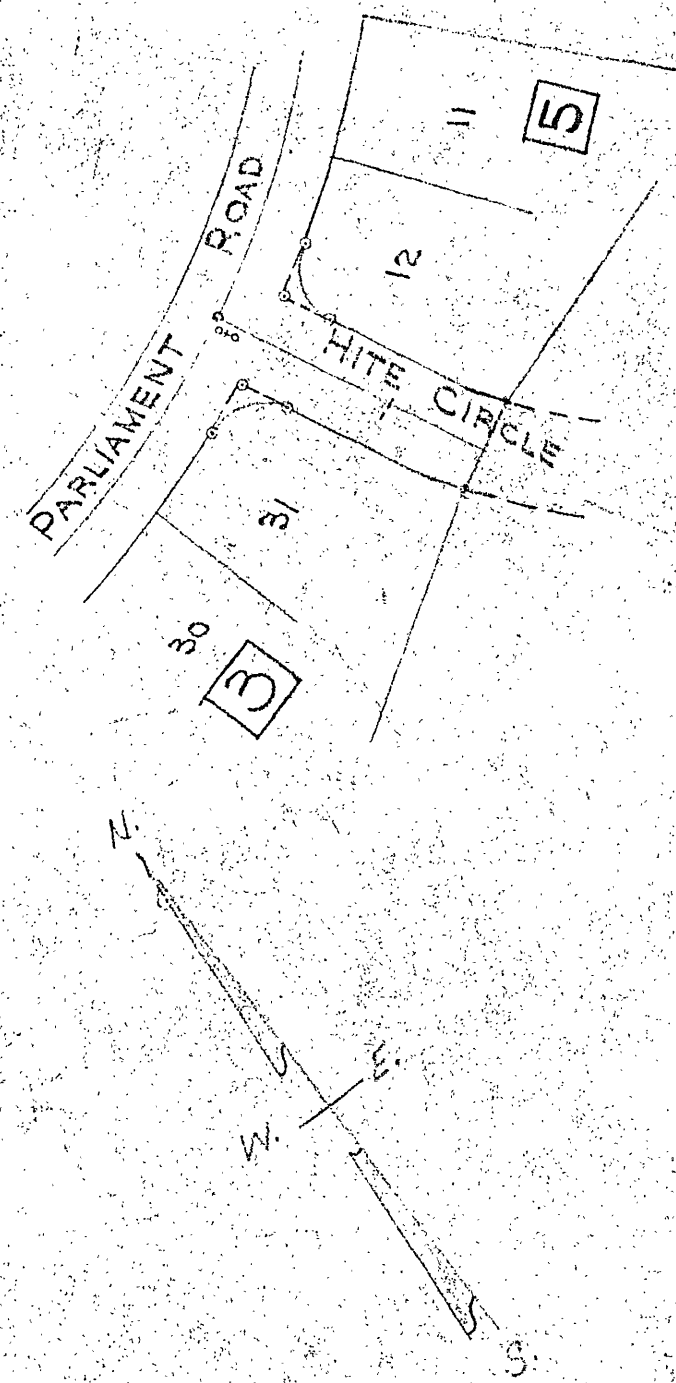

PLAN SCALE 1"=100'

PROFILE	DATE
SURVEYED BY	3-7-59
NOTE BOOK	3-7-59
RT. OF WAY CHECKED	
NO. 1	

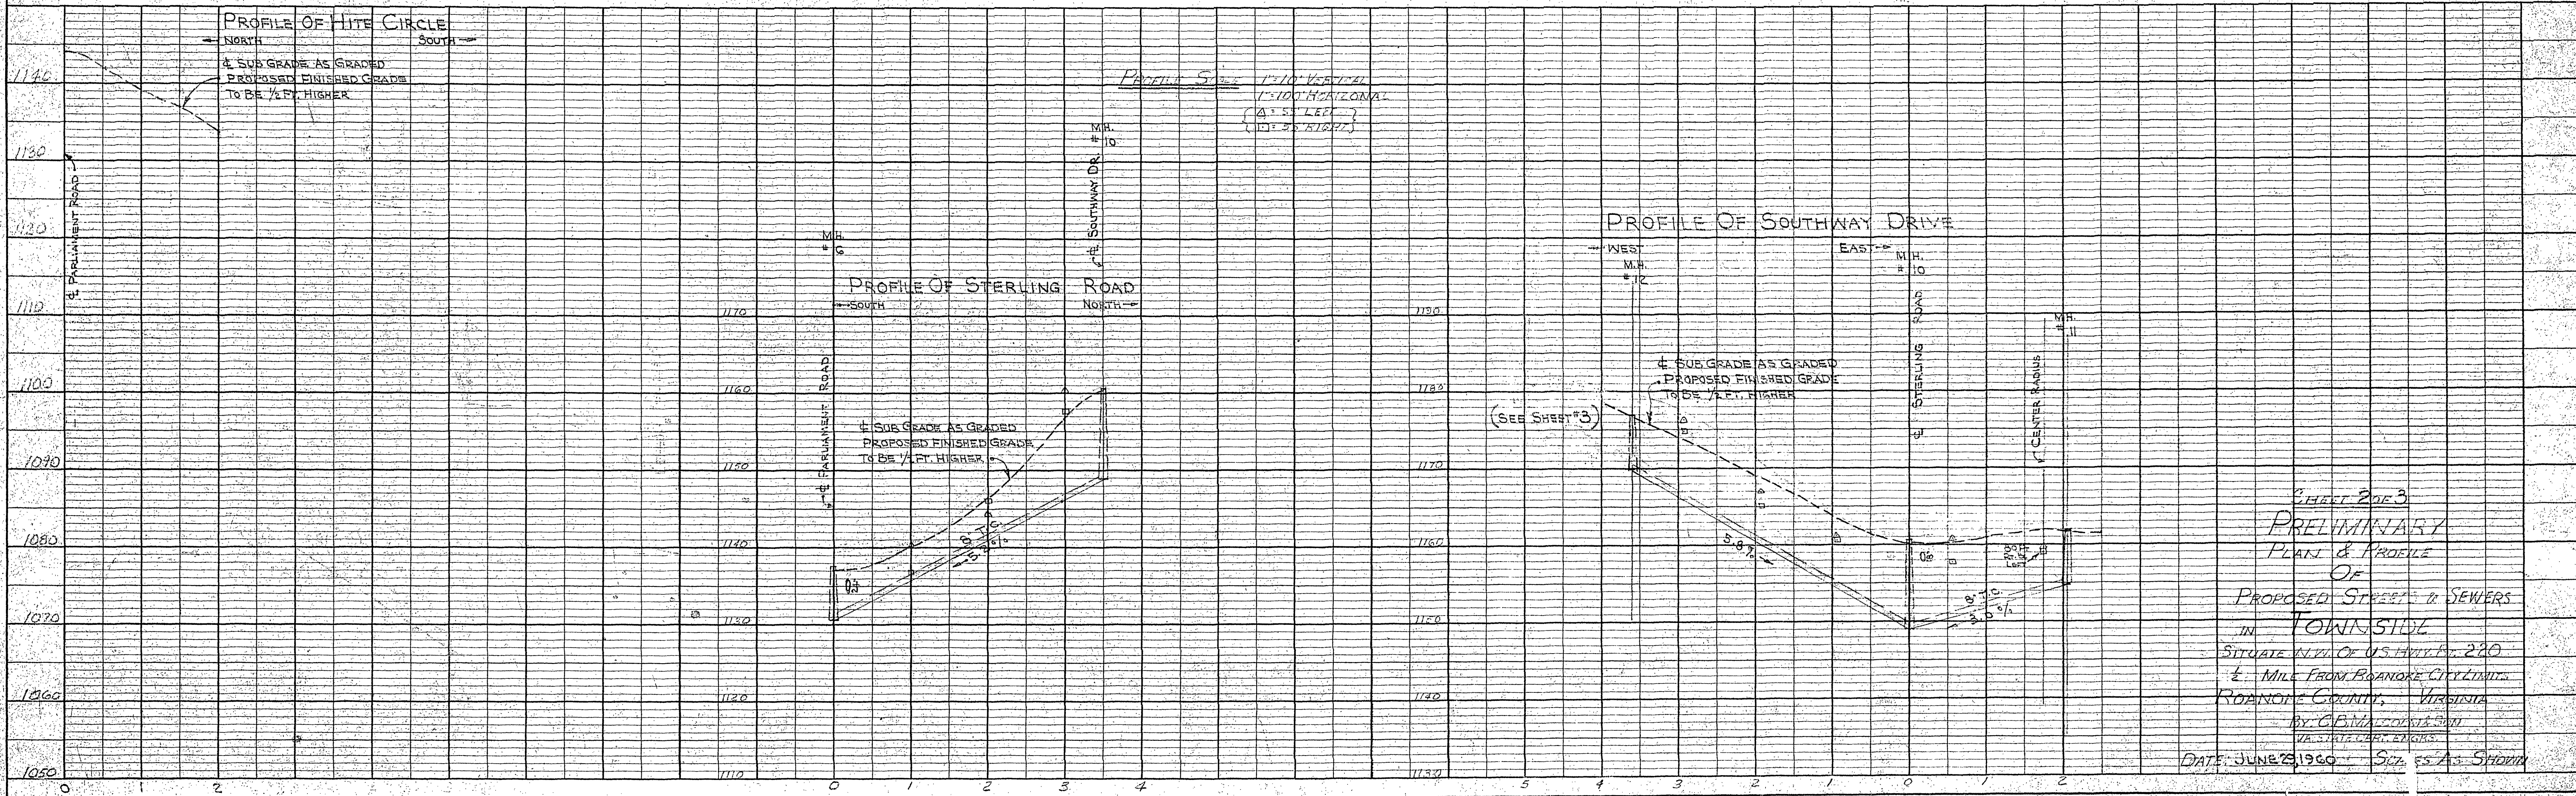

SHEET 2 OF 3
PRELIMINARY
PLAN & PROFILE
OF
PROPOSED STREETS & SEWERS
IN TOWN OF
SITUATE N.W. OF U.S. HWY RT. 220
2 MILE FROM ROANOKE CITY LIMITS
ROANOKE COUNTY, VIRGINIA
BY C.B. MALCOLM & SONS
1114 STATE ST. ROANOKE, VA.
DATE: JUNE 23, 1960 SIZE: 11" x 17"