
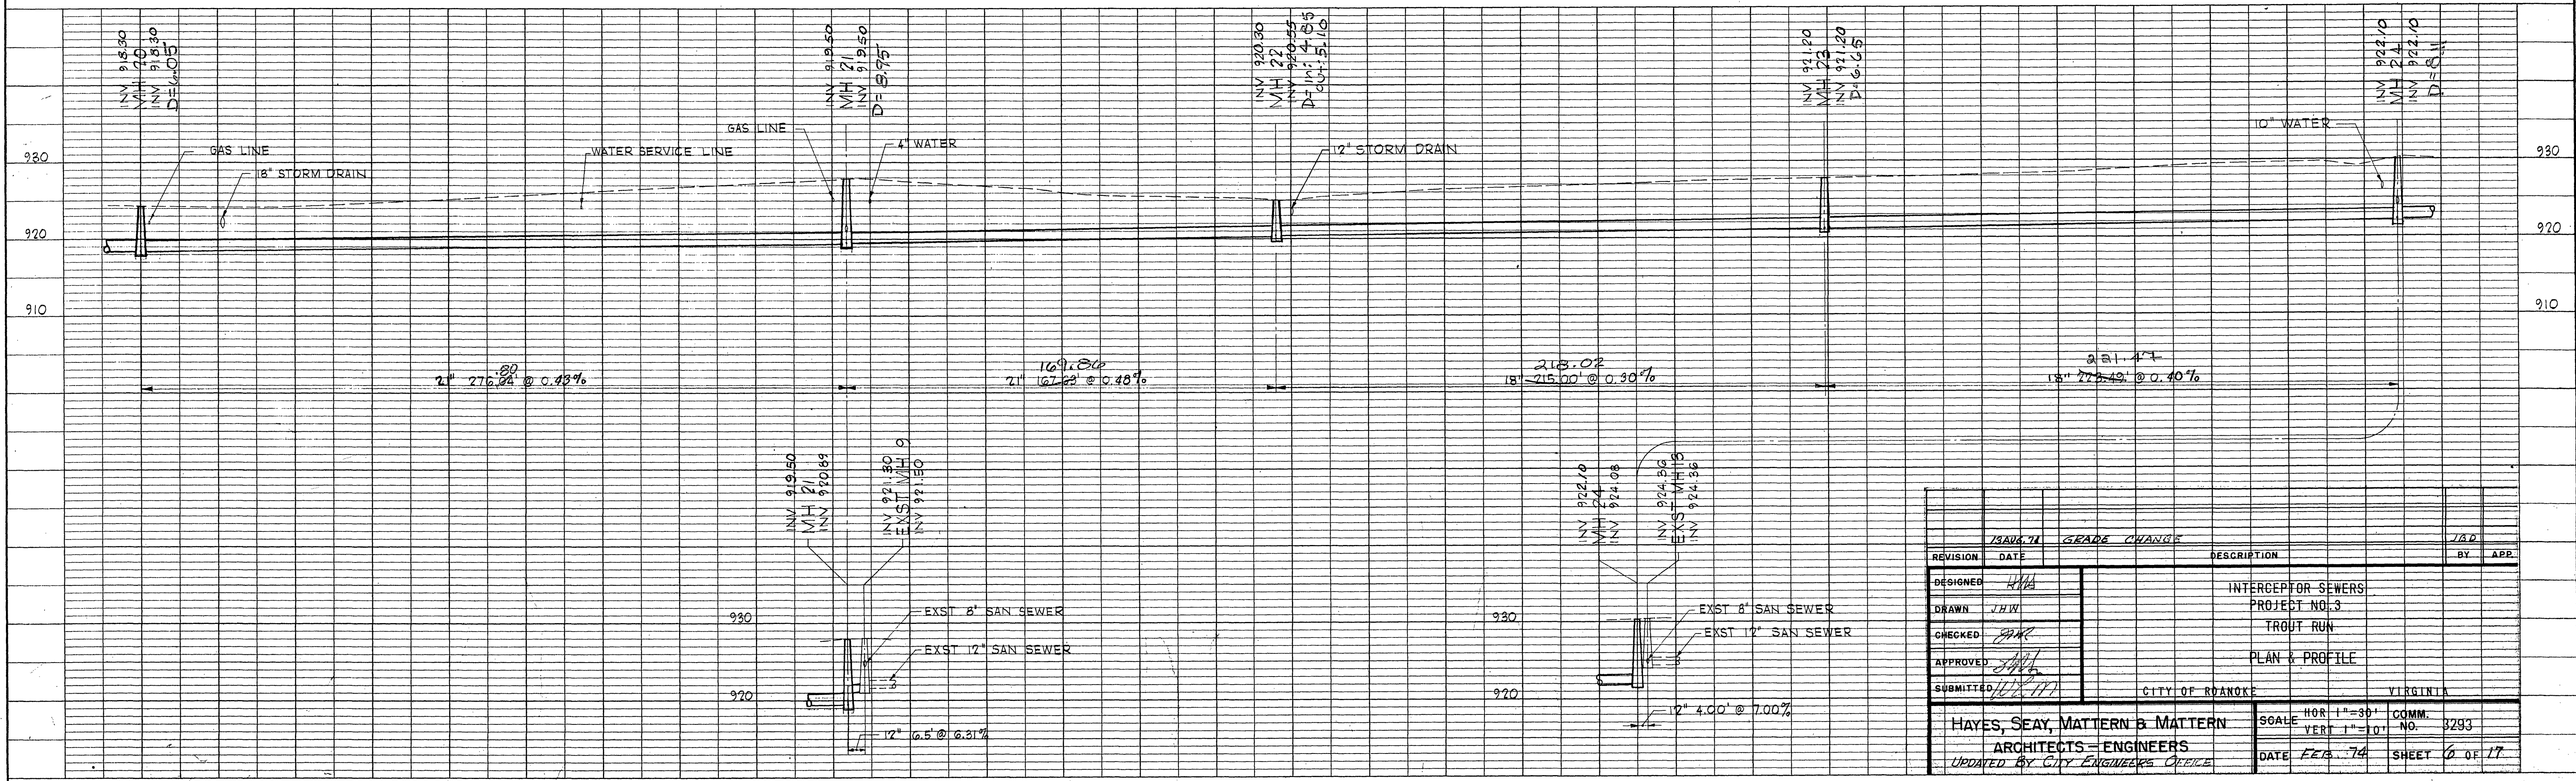


PLAN	DATE	BY	DATE
SURVEYED			
NOTES CHECKED			
RT. OF WAY CHECKED			
NO.			

PROFILE	DATE	BY	DATE
SURVEYED			
NOTES CHECKED			
STRUCTURE NOTATIONS CHECKED			
NO.			

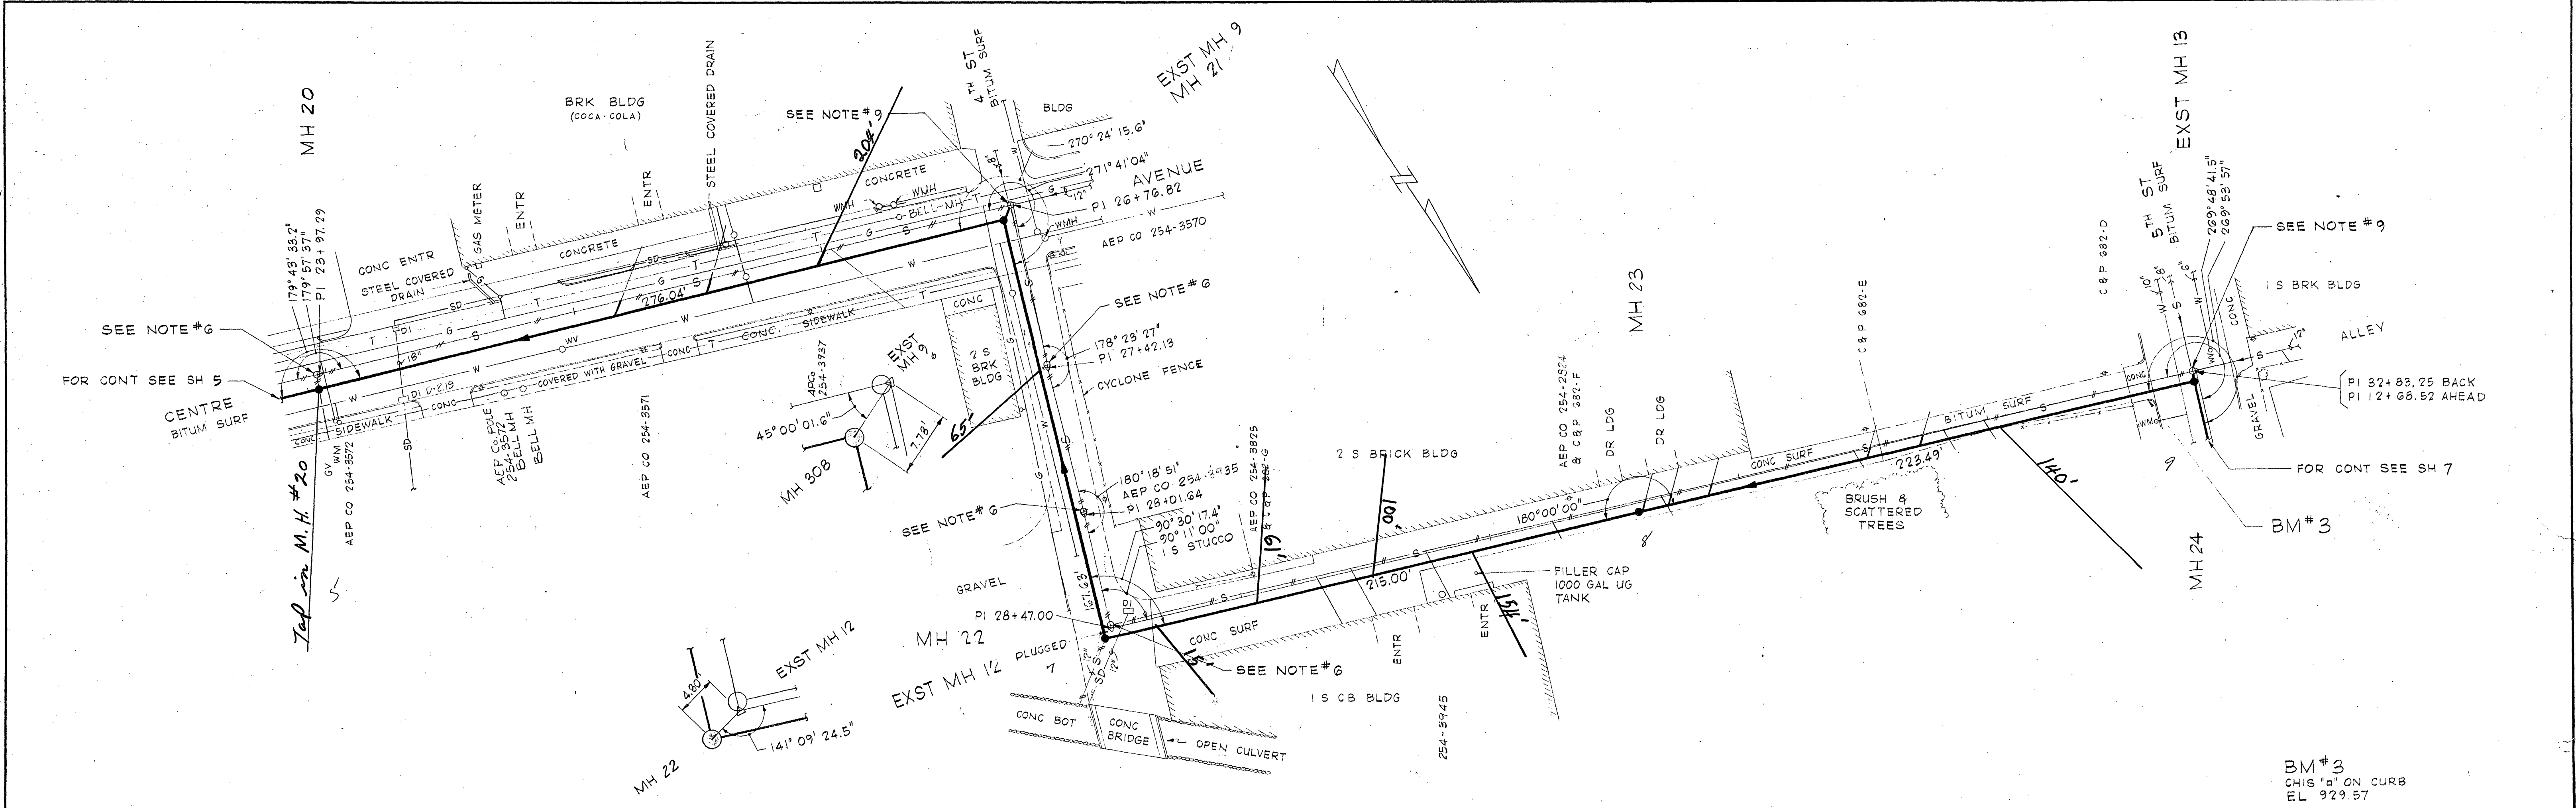

REVISION	DATE	DESCRIPTION	BY	APP.
DESIGNED	HMA	INTERCEPTOR SEWERS		
DRAWN	JHW	PROJECT NO. 3		
CHECKED	SPK	TROUT RUN		
APPROVED	JHW	PLAN & PROFILE		
SUBMITTED	JHW			
CITY OF ROANOKE VIRGINIA				
HAYES, SEAY, MATTERN & MATTERN ARCHITECTS-ENGINEERS			SCALE	COMM. NO.
UPDATED BY CITY ENGINEERS OFFICE			HOR 1"=30'	3293
			VER 1"=10'	
			DATE	SHEET
			FEB 74	6 OF 17