



PLAN	DATE	BY
SURVEYED		
NOTE BOOK		
RT. OF WAY CHECKED		
NO.		

PROFILE	DATE	BY
SURVEYED		
NOTE BOOK		
GRADES CHECKED		
B. M. NOTED		
STRUCTURE NOTATION CHKD		
NO.		

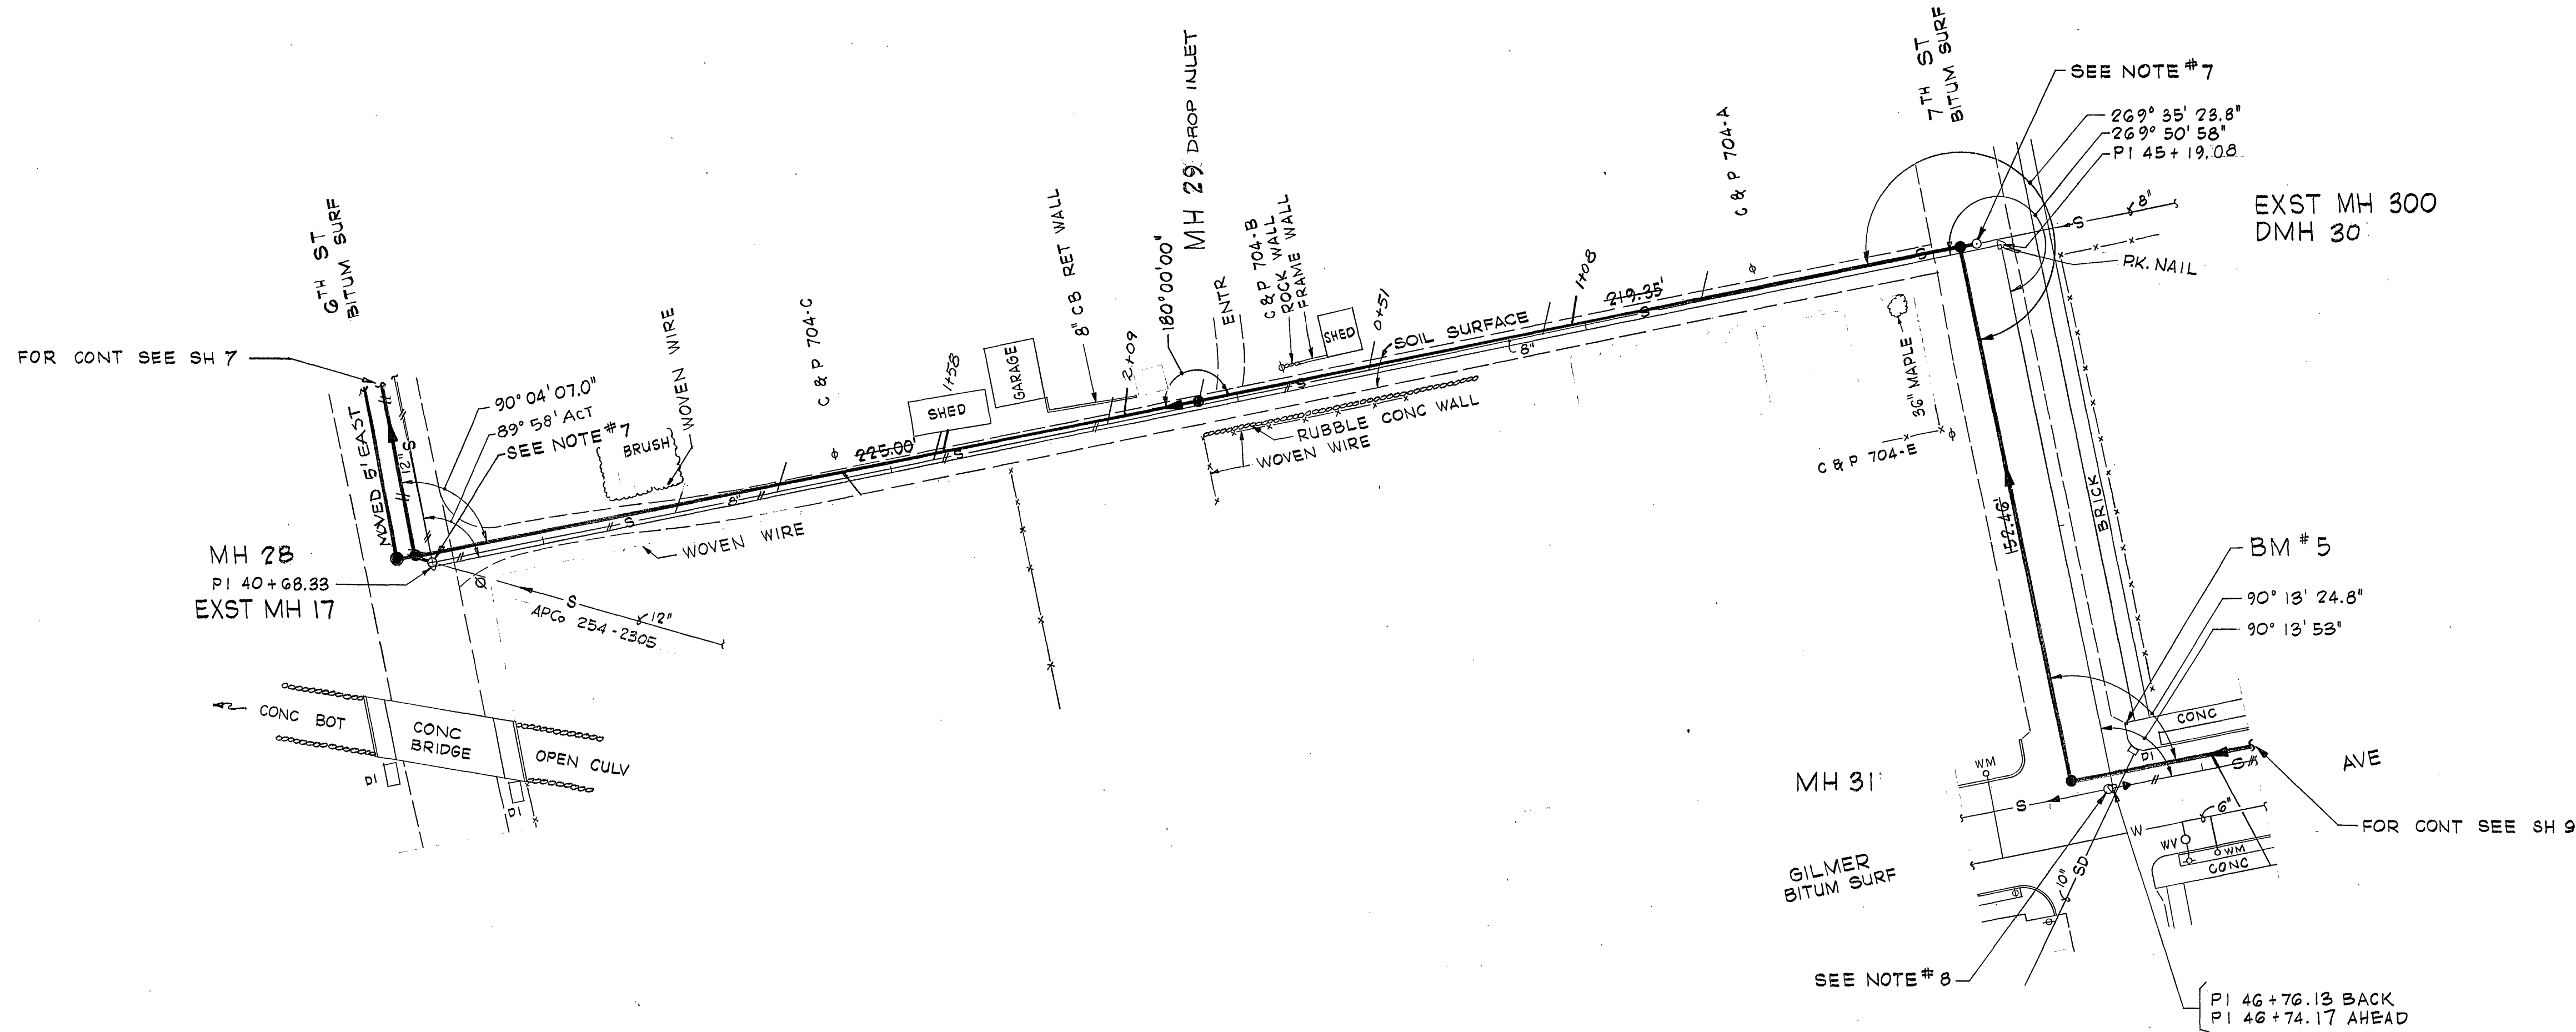

BM #5
CHIS "B" ON CURB
EL 936.30

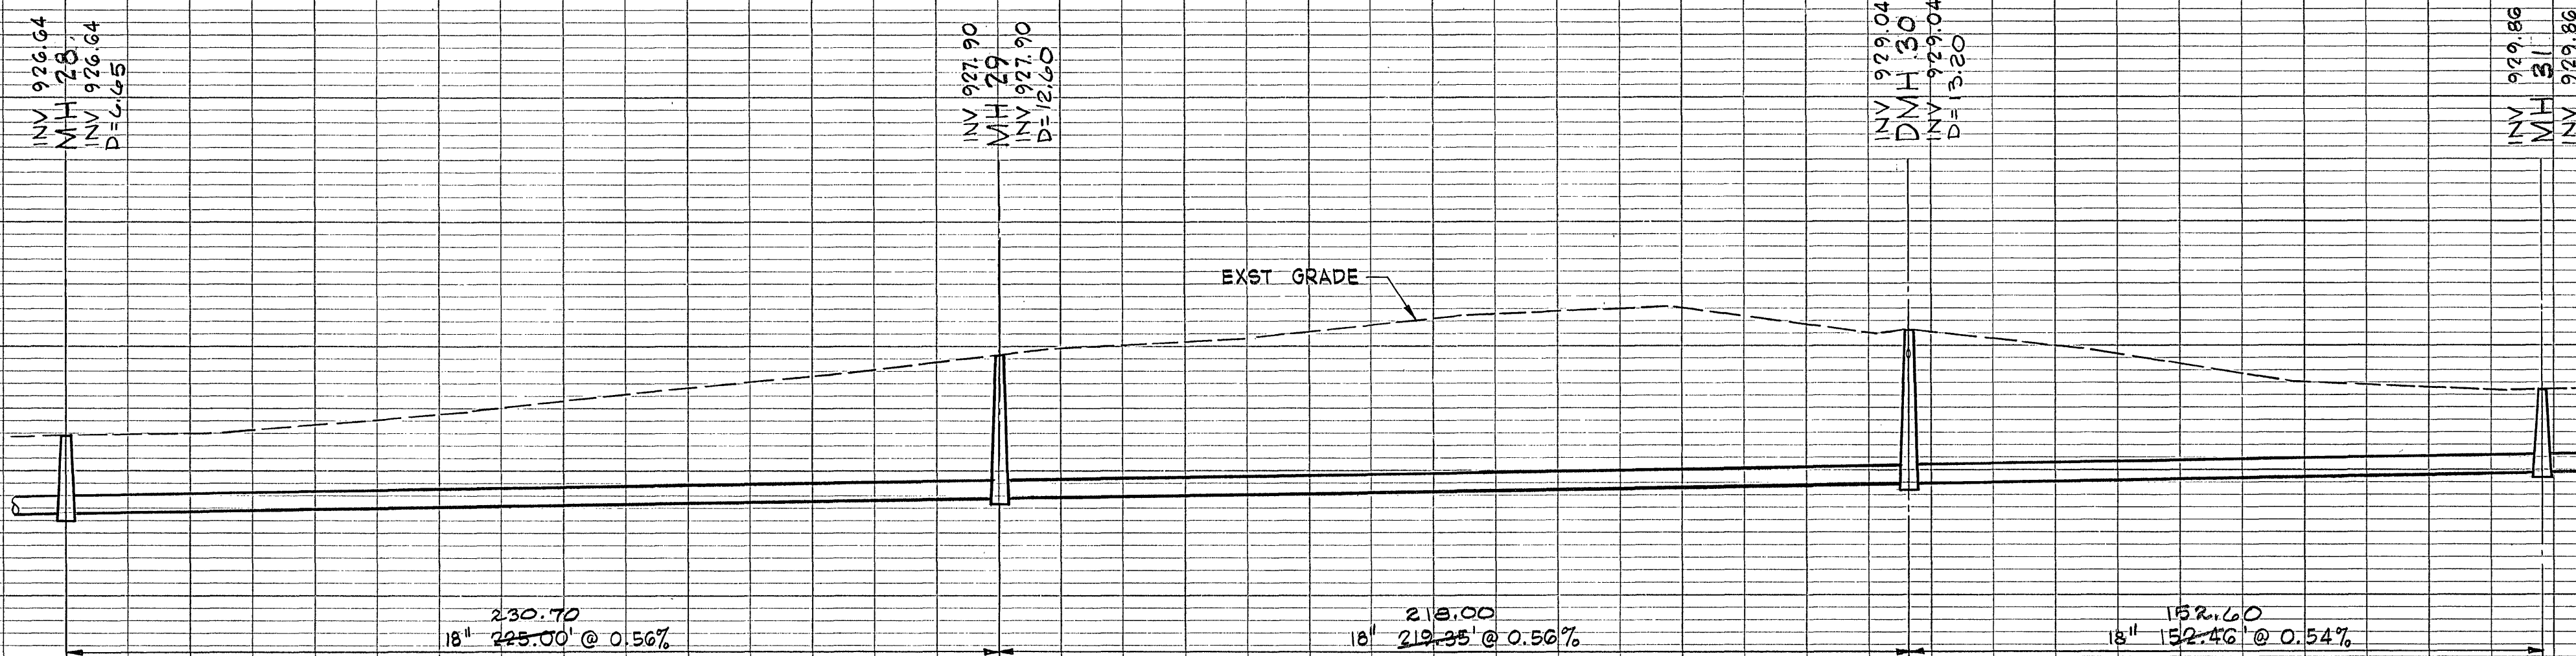

REVISION	DATE	DESCRIPTION	BY	APP.
DESIGNED		INTERCEPTOR SEWERS		
DRAWN		PROJECT NO. 3		
CHECKED		TROUT RUN		
APPROVED		PLAN & PROFILE		
SUBMITTED		CITY OF ROANOKE		
HAYES, SEAY, MATTERN & MATTERN				
ARCHITECTS - ENGINEERS				
UPDATED BY CITY ENGINEERS OFFICE				
SCALE		HOR 1"=30'	COMM. NO.	3293
		VERT 1"=10'	DATE	FEB. 74
			SHEET	8 OF 17