
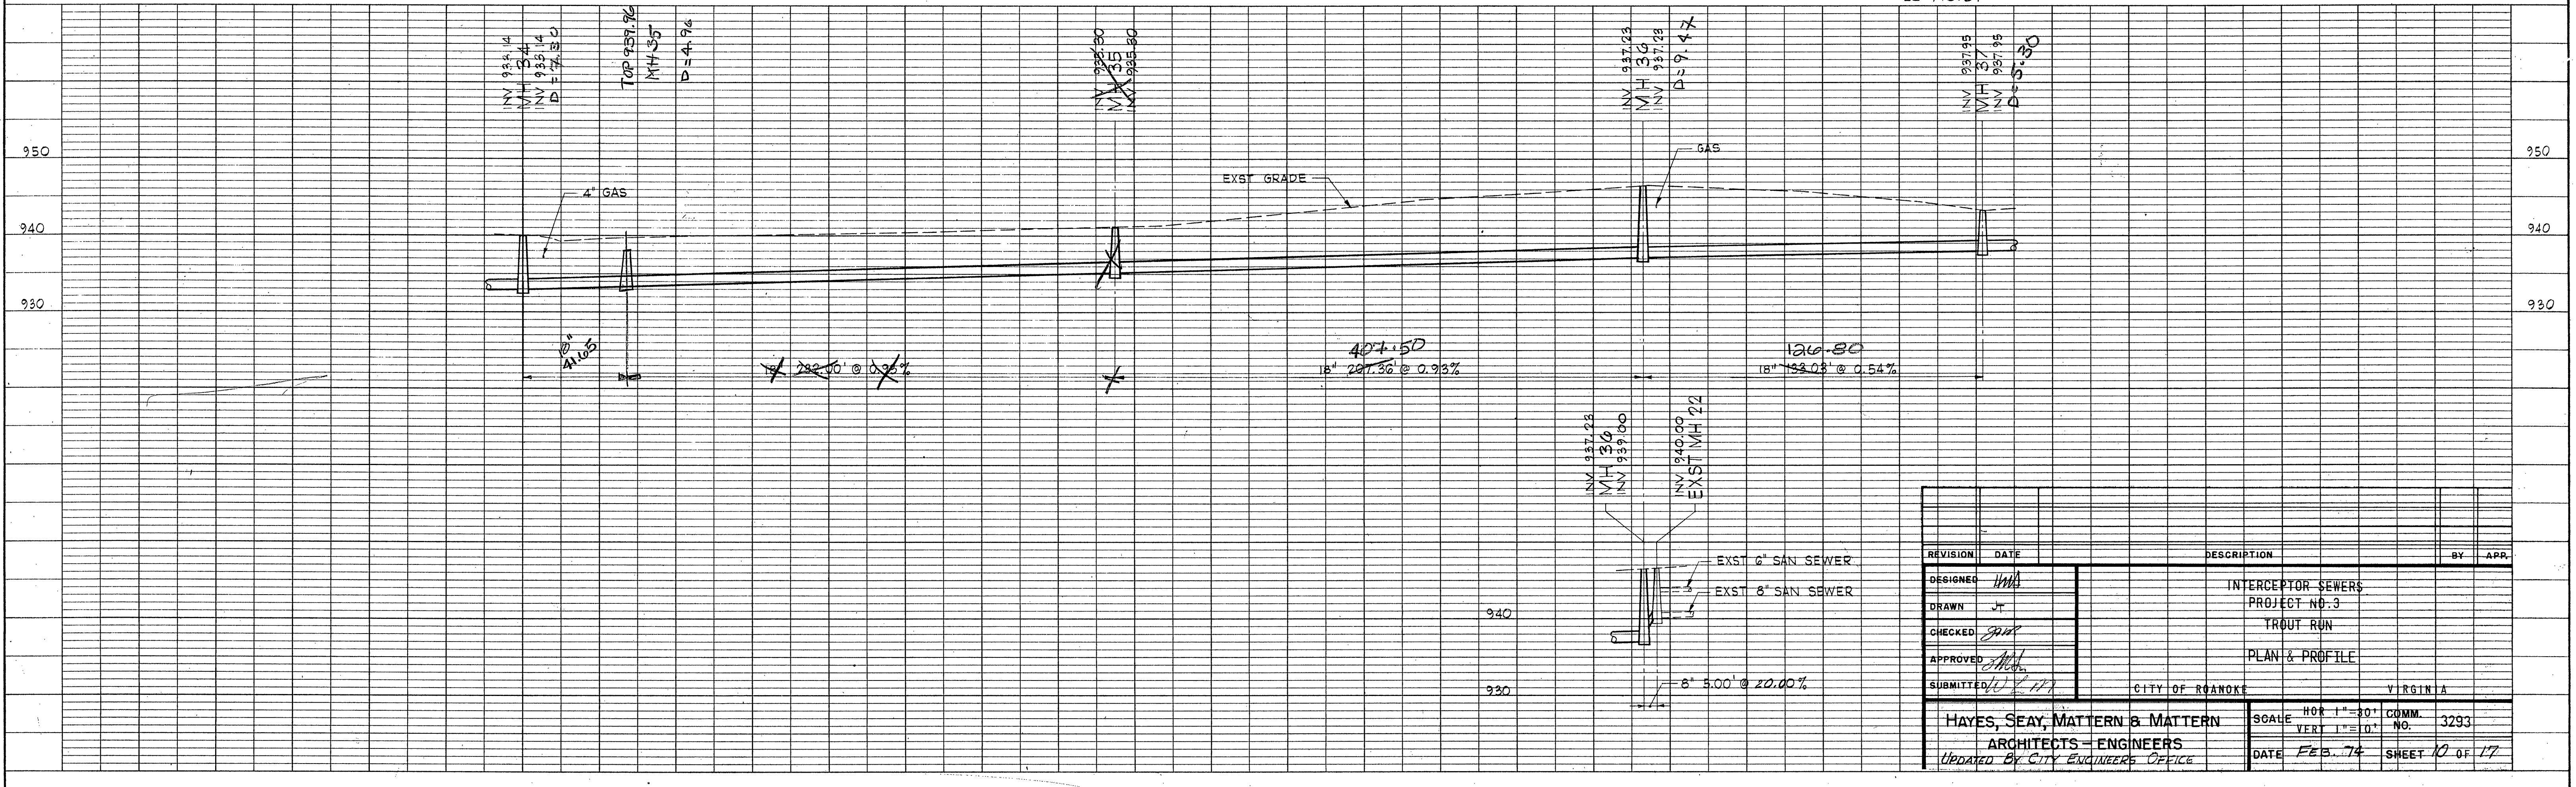


| PLAN | SURVEYED | DATE |
|------|----------|------|
| NO.  | BY       |      |
|      | PLOTTED  |      |
|      | CHECKED  |      |
|      | BY       |      |
|      | DATE     |      |

| PROFILE | SURVEYED | DATE |
|---------|----------|------|
| NO.     | BY       |      |
|         | PLOTTED  |      |
|         | CHECKED  |      |
|         | BY       |      |
|         | DATE     |      |

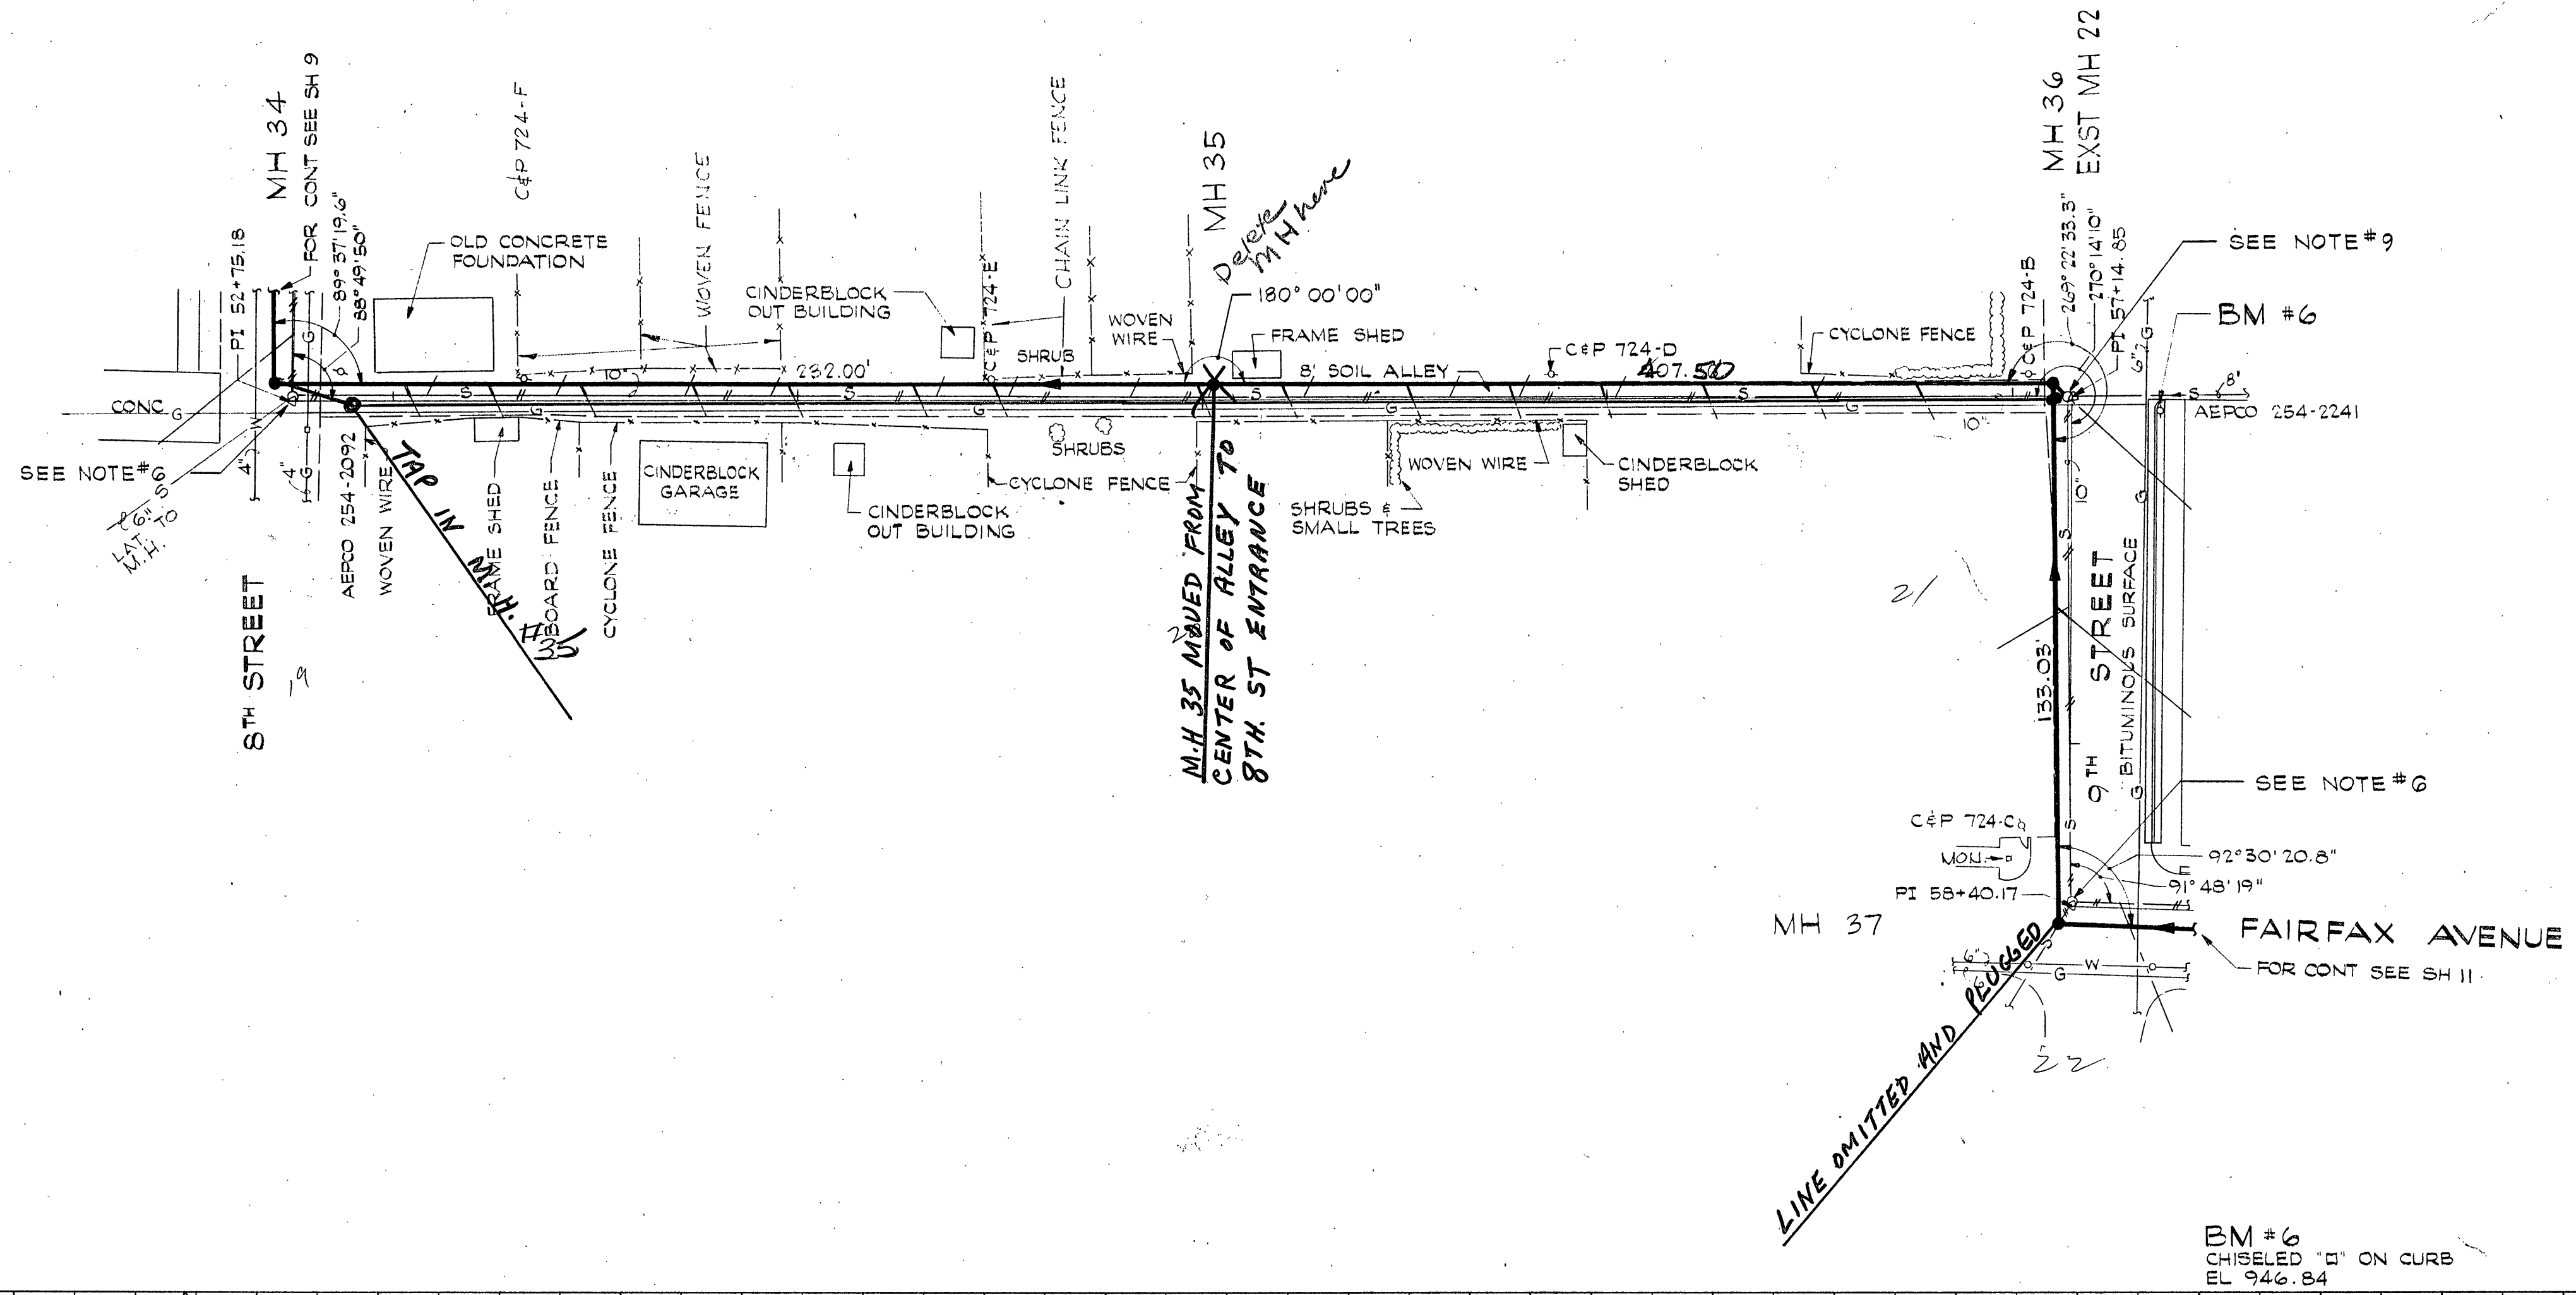

| REVISION                          | DATE | DESCRIPTION        | BY         | APP.           |
|-----------------------------------|------|--------------------|------------|----------------|
| DESIGNED                          |      | INTERCEPTOR SEWERS |            |                |
| DRAWN                             |      | PROJECT NO. 3      |            |                |
| CHECKED                           |      | TROUT RUN          |            |                |
| APPROVED                          |      | PLAN & PROFILE     |            |                |
| SUBMITTED                         |      |                    |            |                |
| HAYES, SEAY, MATTERN & MATTERN    |      | SCALE              | HOR 1"=30' | VERT 1"=10'    |
| ARCHITECTS-ENGINEERS              |      | DATE               | FEB. 74    | SHEET 10 OF 17 |
| Updated By CITY ENGINEER'S OFFICE |      | NO.                | 3293       |                |