
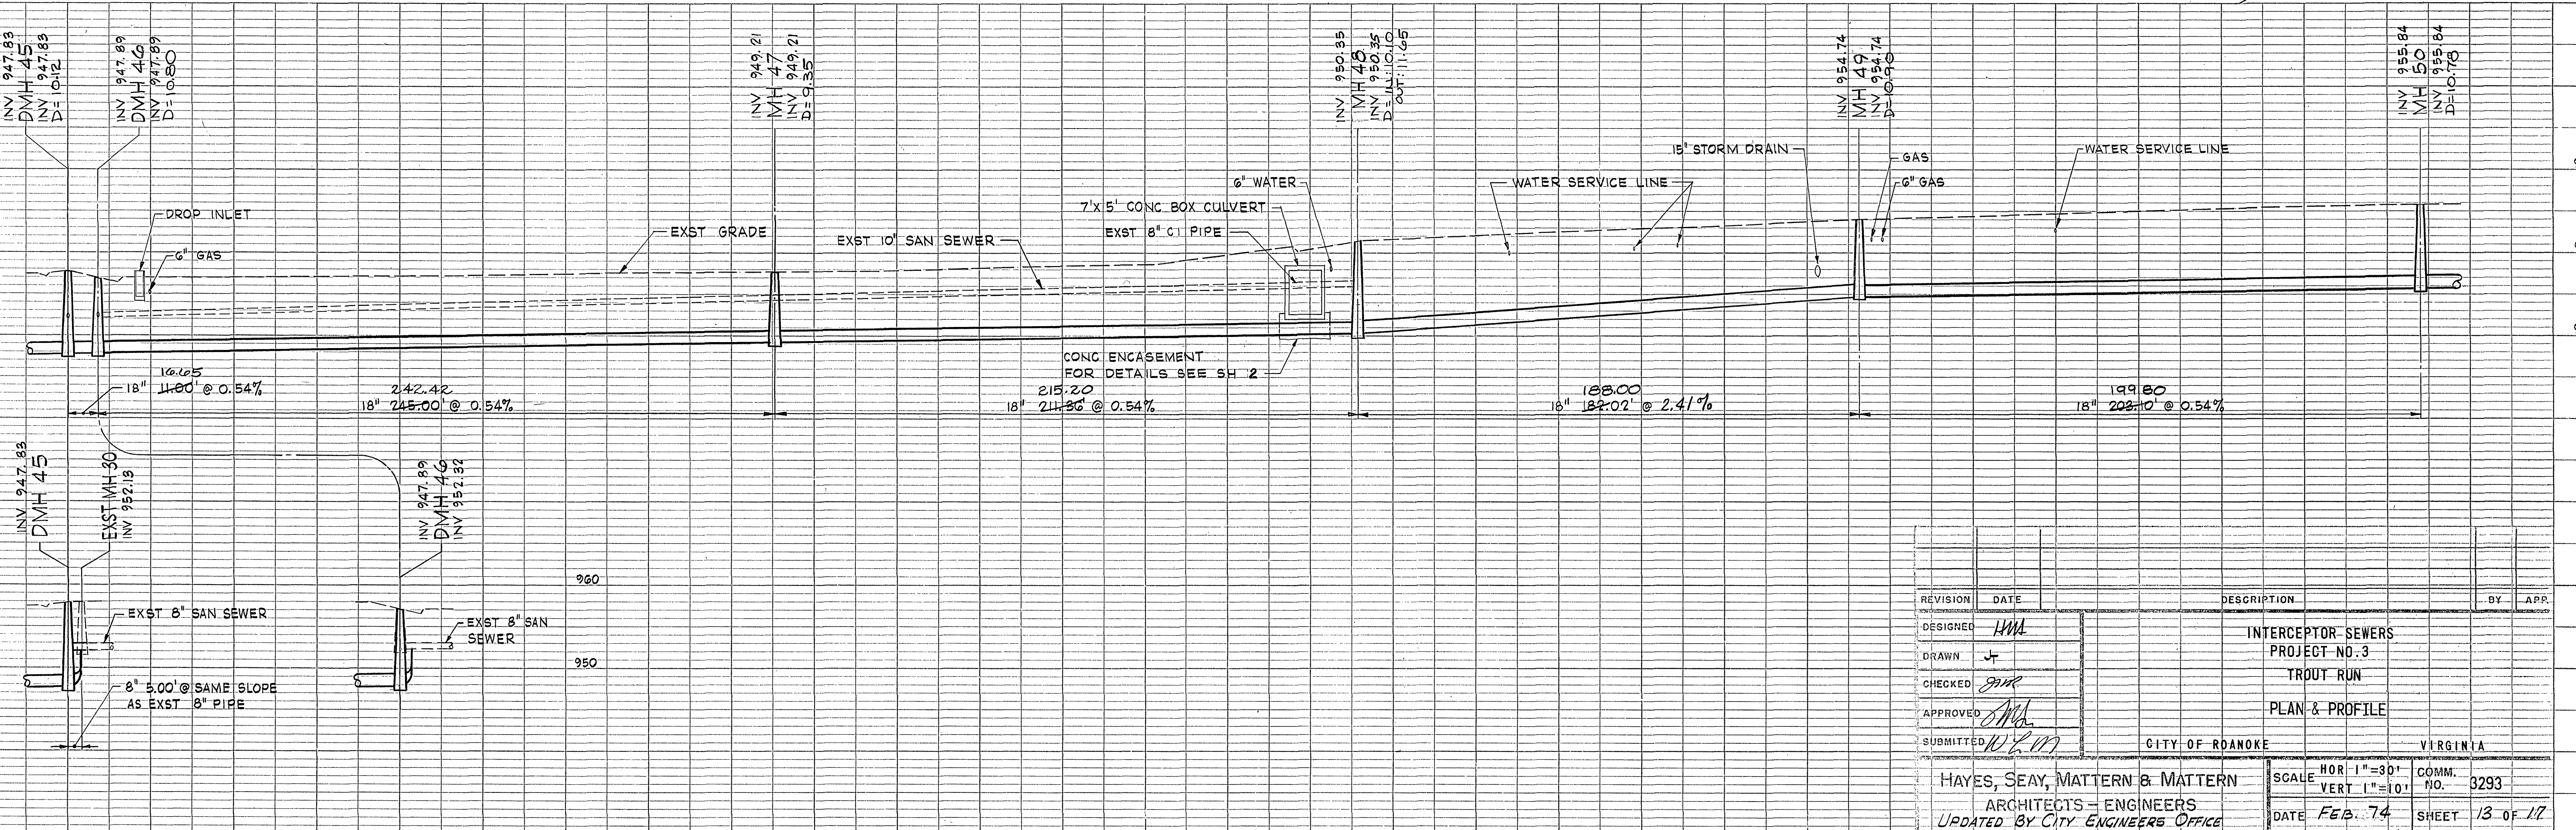


PLAN	SURVEYED	DATE
NOTE BOOK	ALIGNED CHECKED	
NO.	BY	

PROFILE	SURVEYED	DATE
NOTE BOOK	GRADES CHECKED	
NO.	BY	

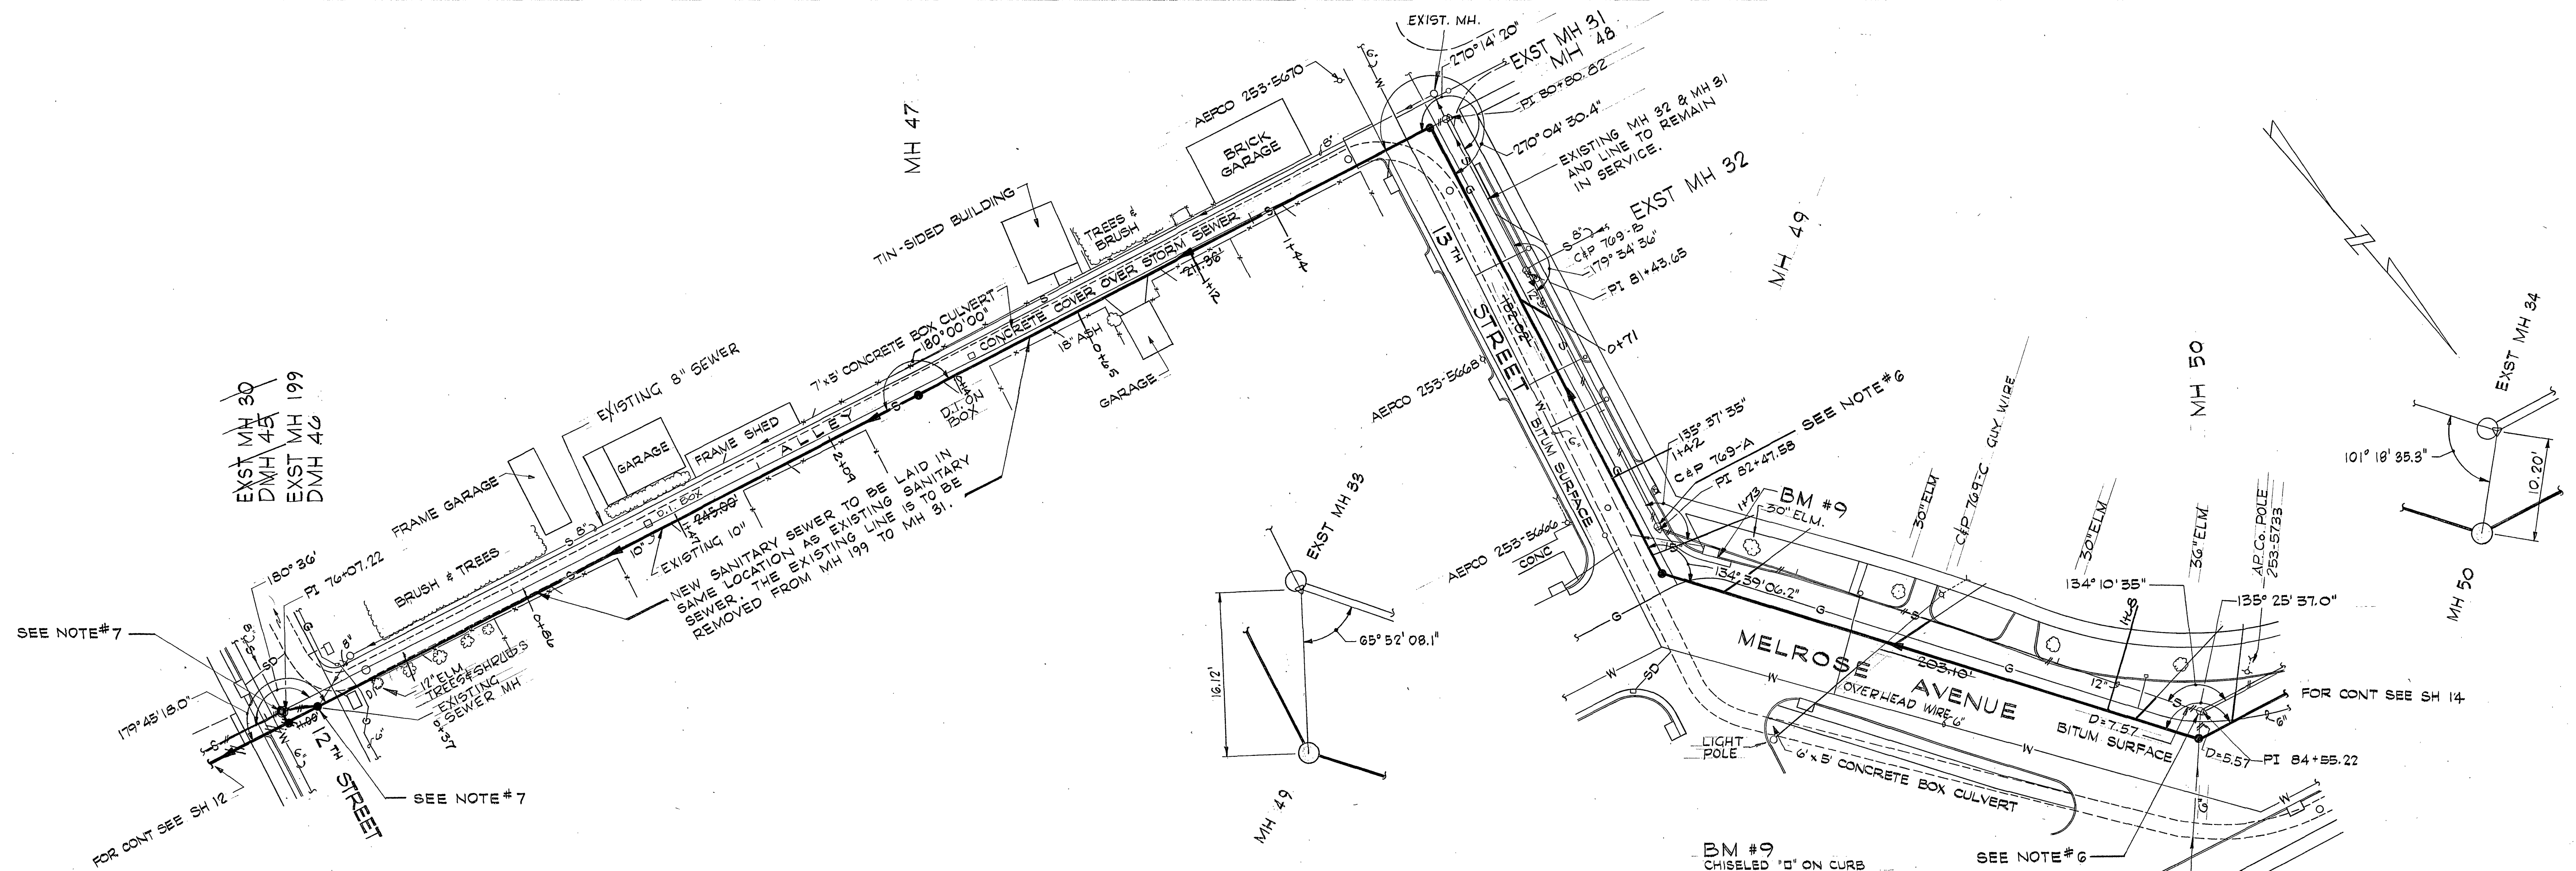

REVISION	DATE	DESCRIPTION	BY	APP.
DESIGNED	MM	INTERCEPTOR SEWERS		
DRAWN	JT	PROJECT NO. 3		
CHECKED	JR	TROUT RUN		
APPROVED	MM	PLAN & PROFILE		
SUBMITTED	MM			
		CITY OF ROANOKE	VIRGINIA	
		HAYES, SEAY, MATTERN & MATTERN	ARCHITECTS - ENGINEERS	
		UPDATED BY CITY ENGINEERS OFFICE		
		SCALE	HOR. 1"=30'	COMM. NO. 3293
		VERT. 1"=10'	DATE Feb. 74	SHEET 13 OF 17